


CROSS SECTION THROUGH END BENT 1 BRIDGE NO. 246, 33024.1.1 (B-3376)

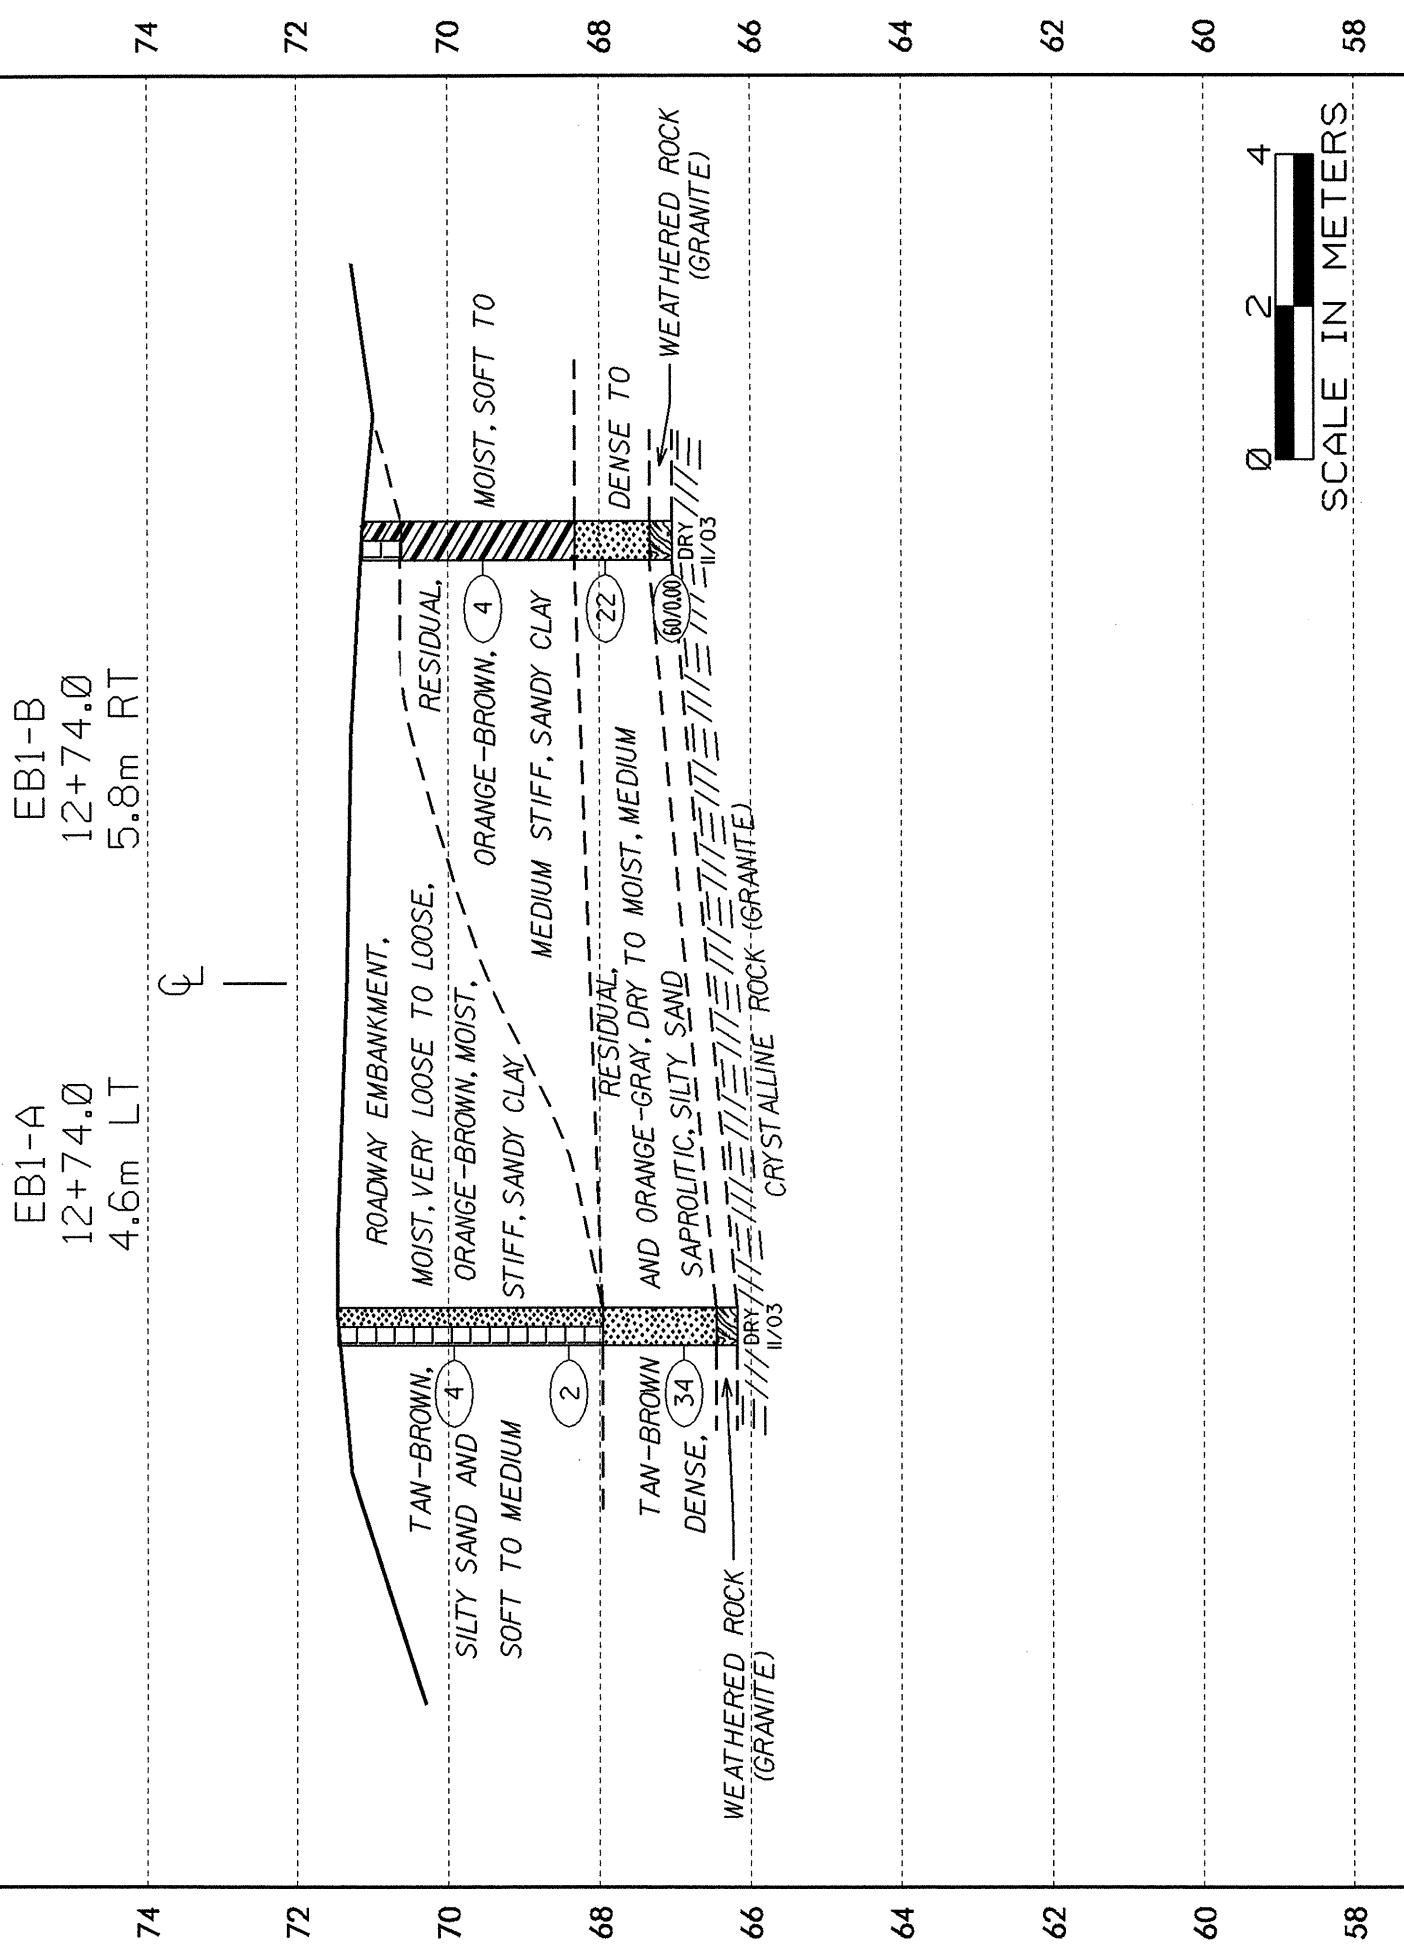

CROSS SECTION THROUGH END BENT 2 BRIDGE NO. 246, 33024.1.1 (B-3376)

