


CROSS SECTION THROUGH B2 BRIDGE NO. 317, 33243.1.1 (B-3703)

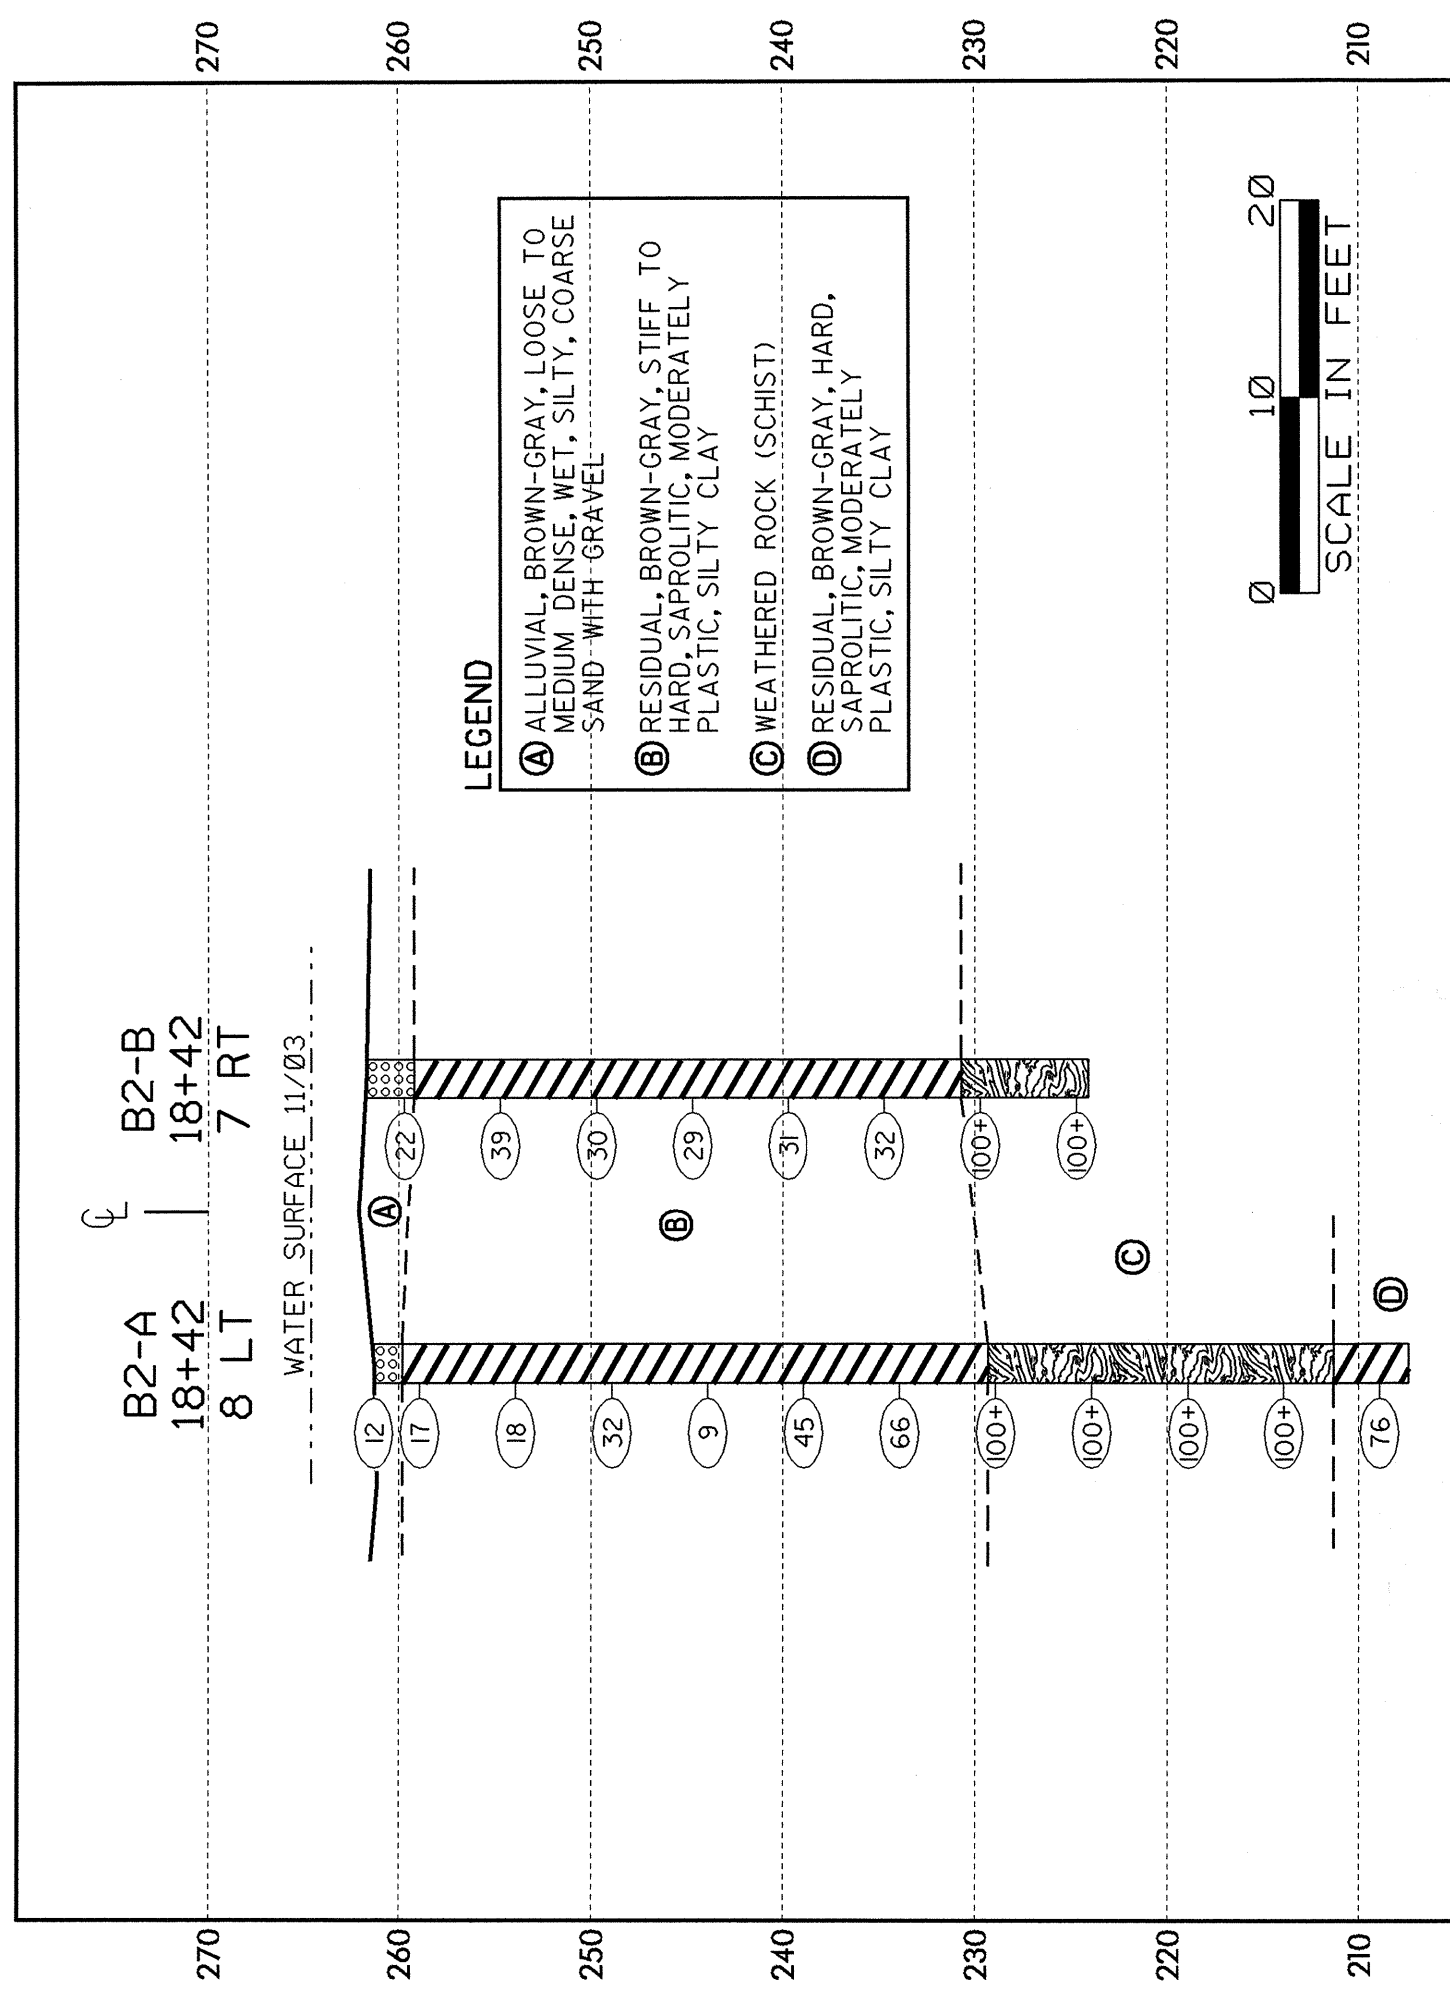

CROSS SECTION THROUGH EB2 BRIDGE NO. 317, 33243.1.1 (B-3703)

