


SECTION THROUGH B2

(SCALE IN METERS)

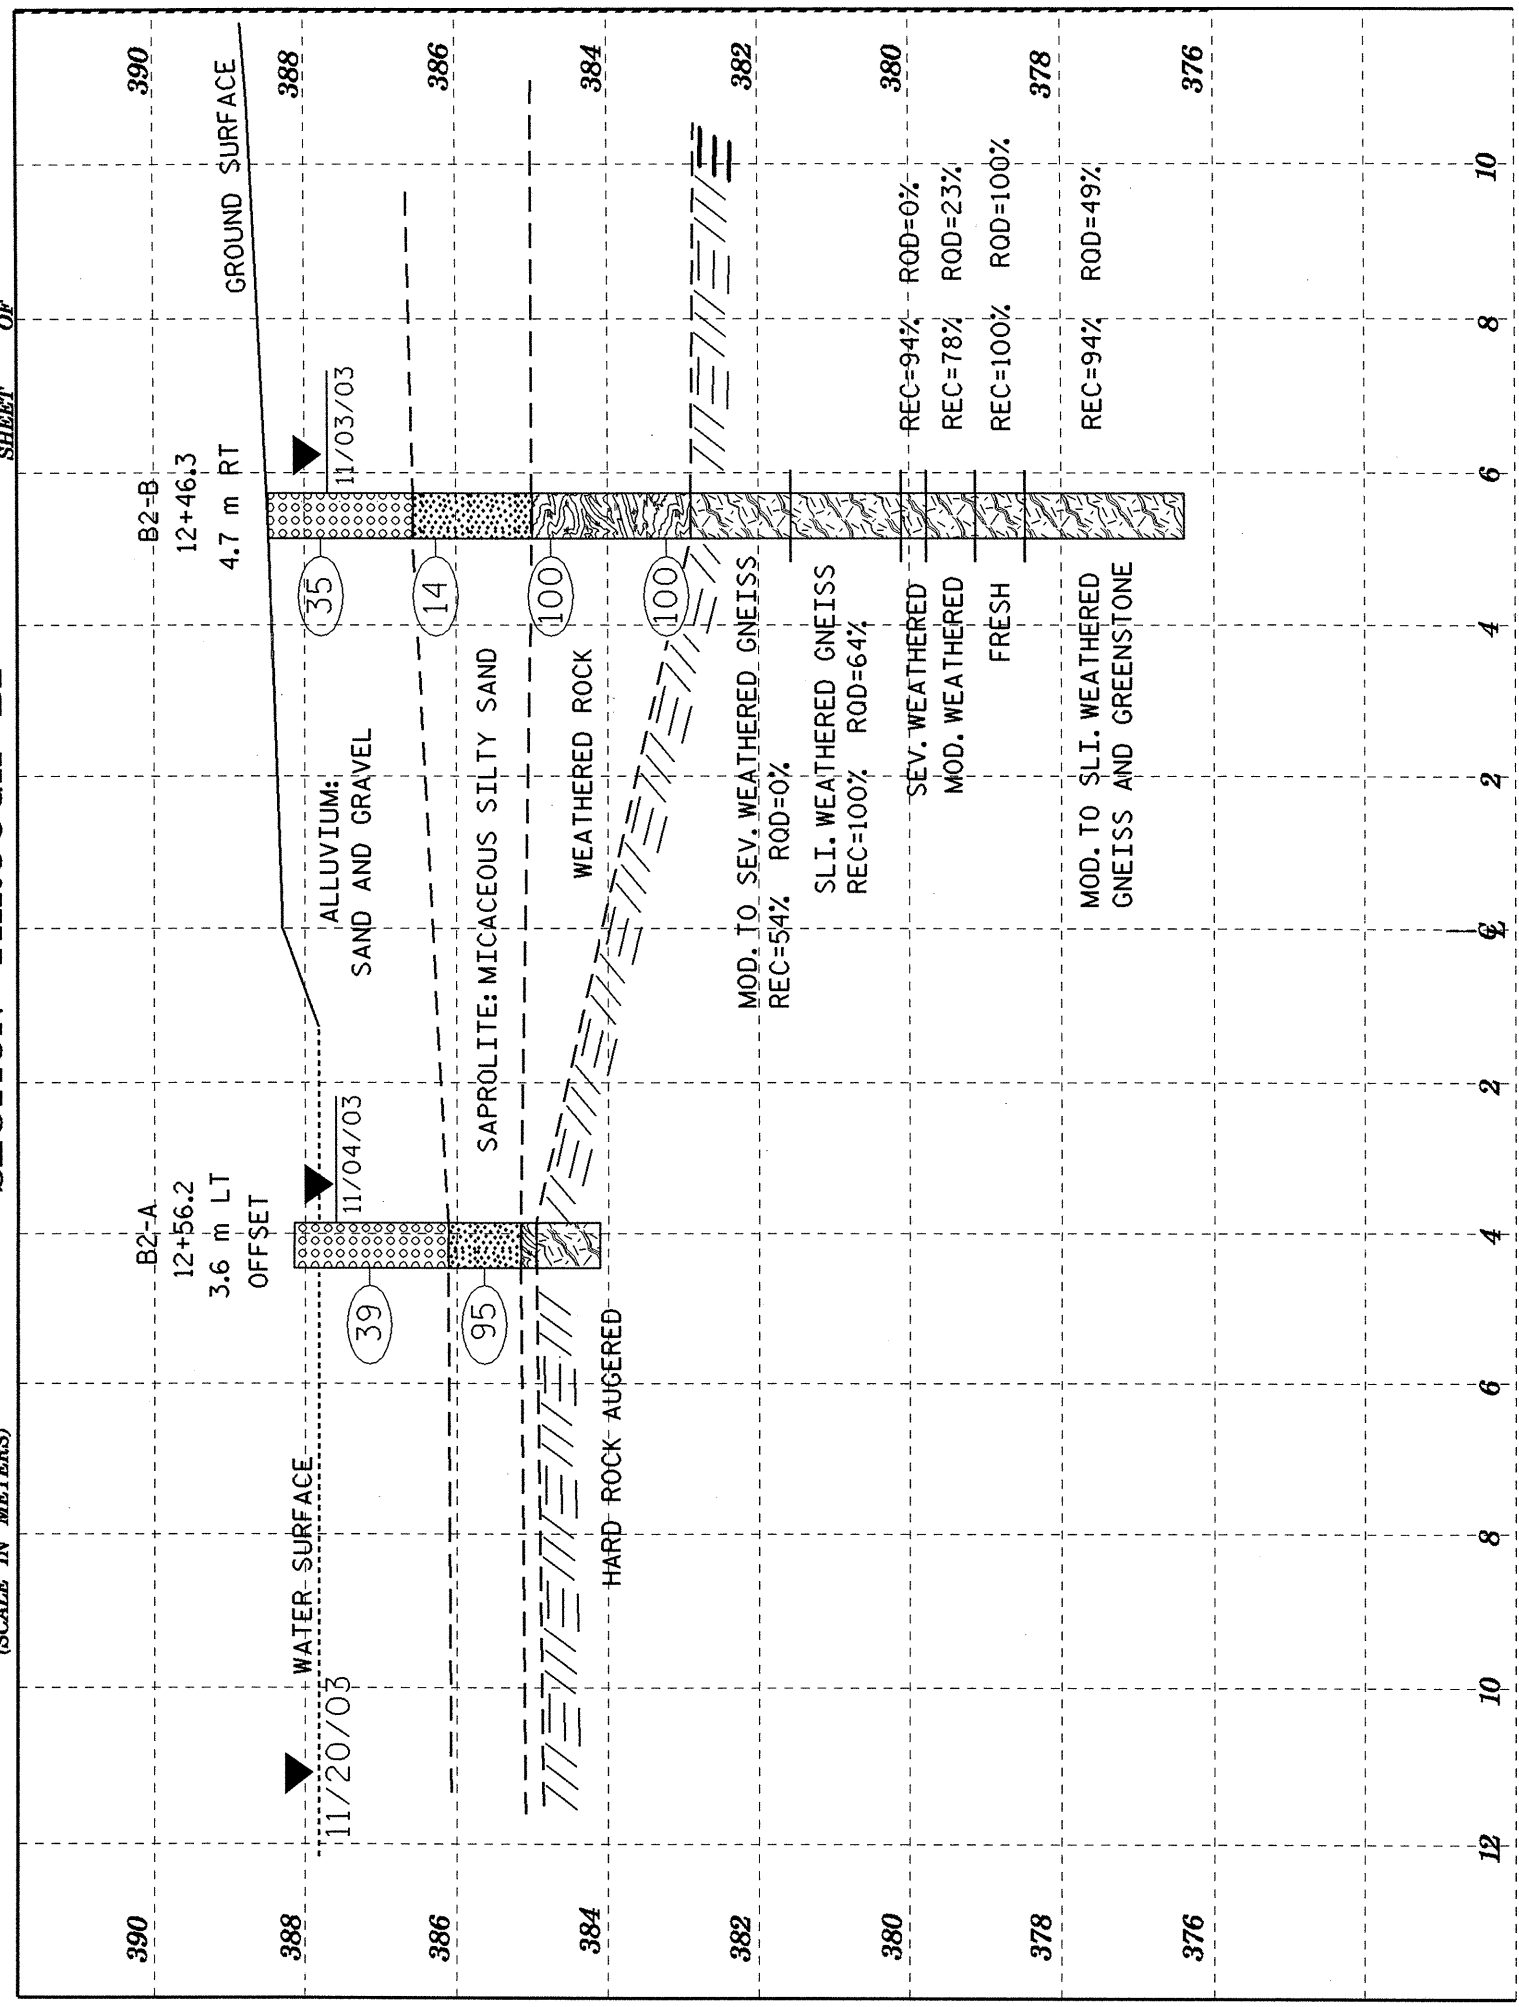

SECTION THROUGH B3

(SCALE IN METERS)

