


SECTION THROUGH EB1

(SCALE IN METERS)

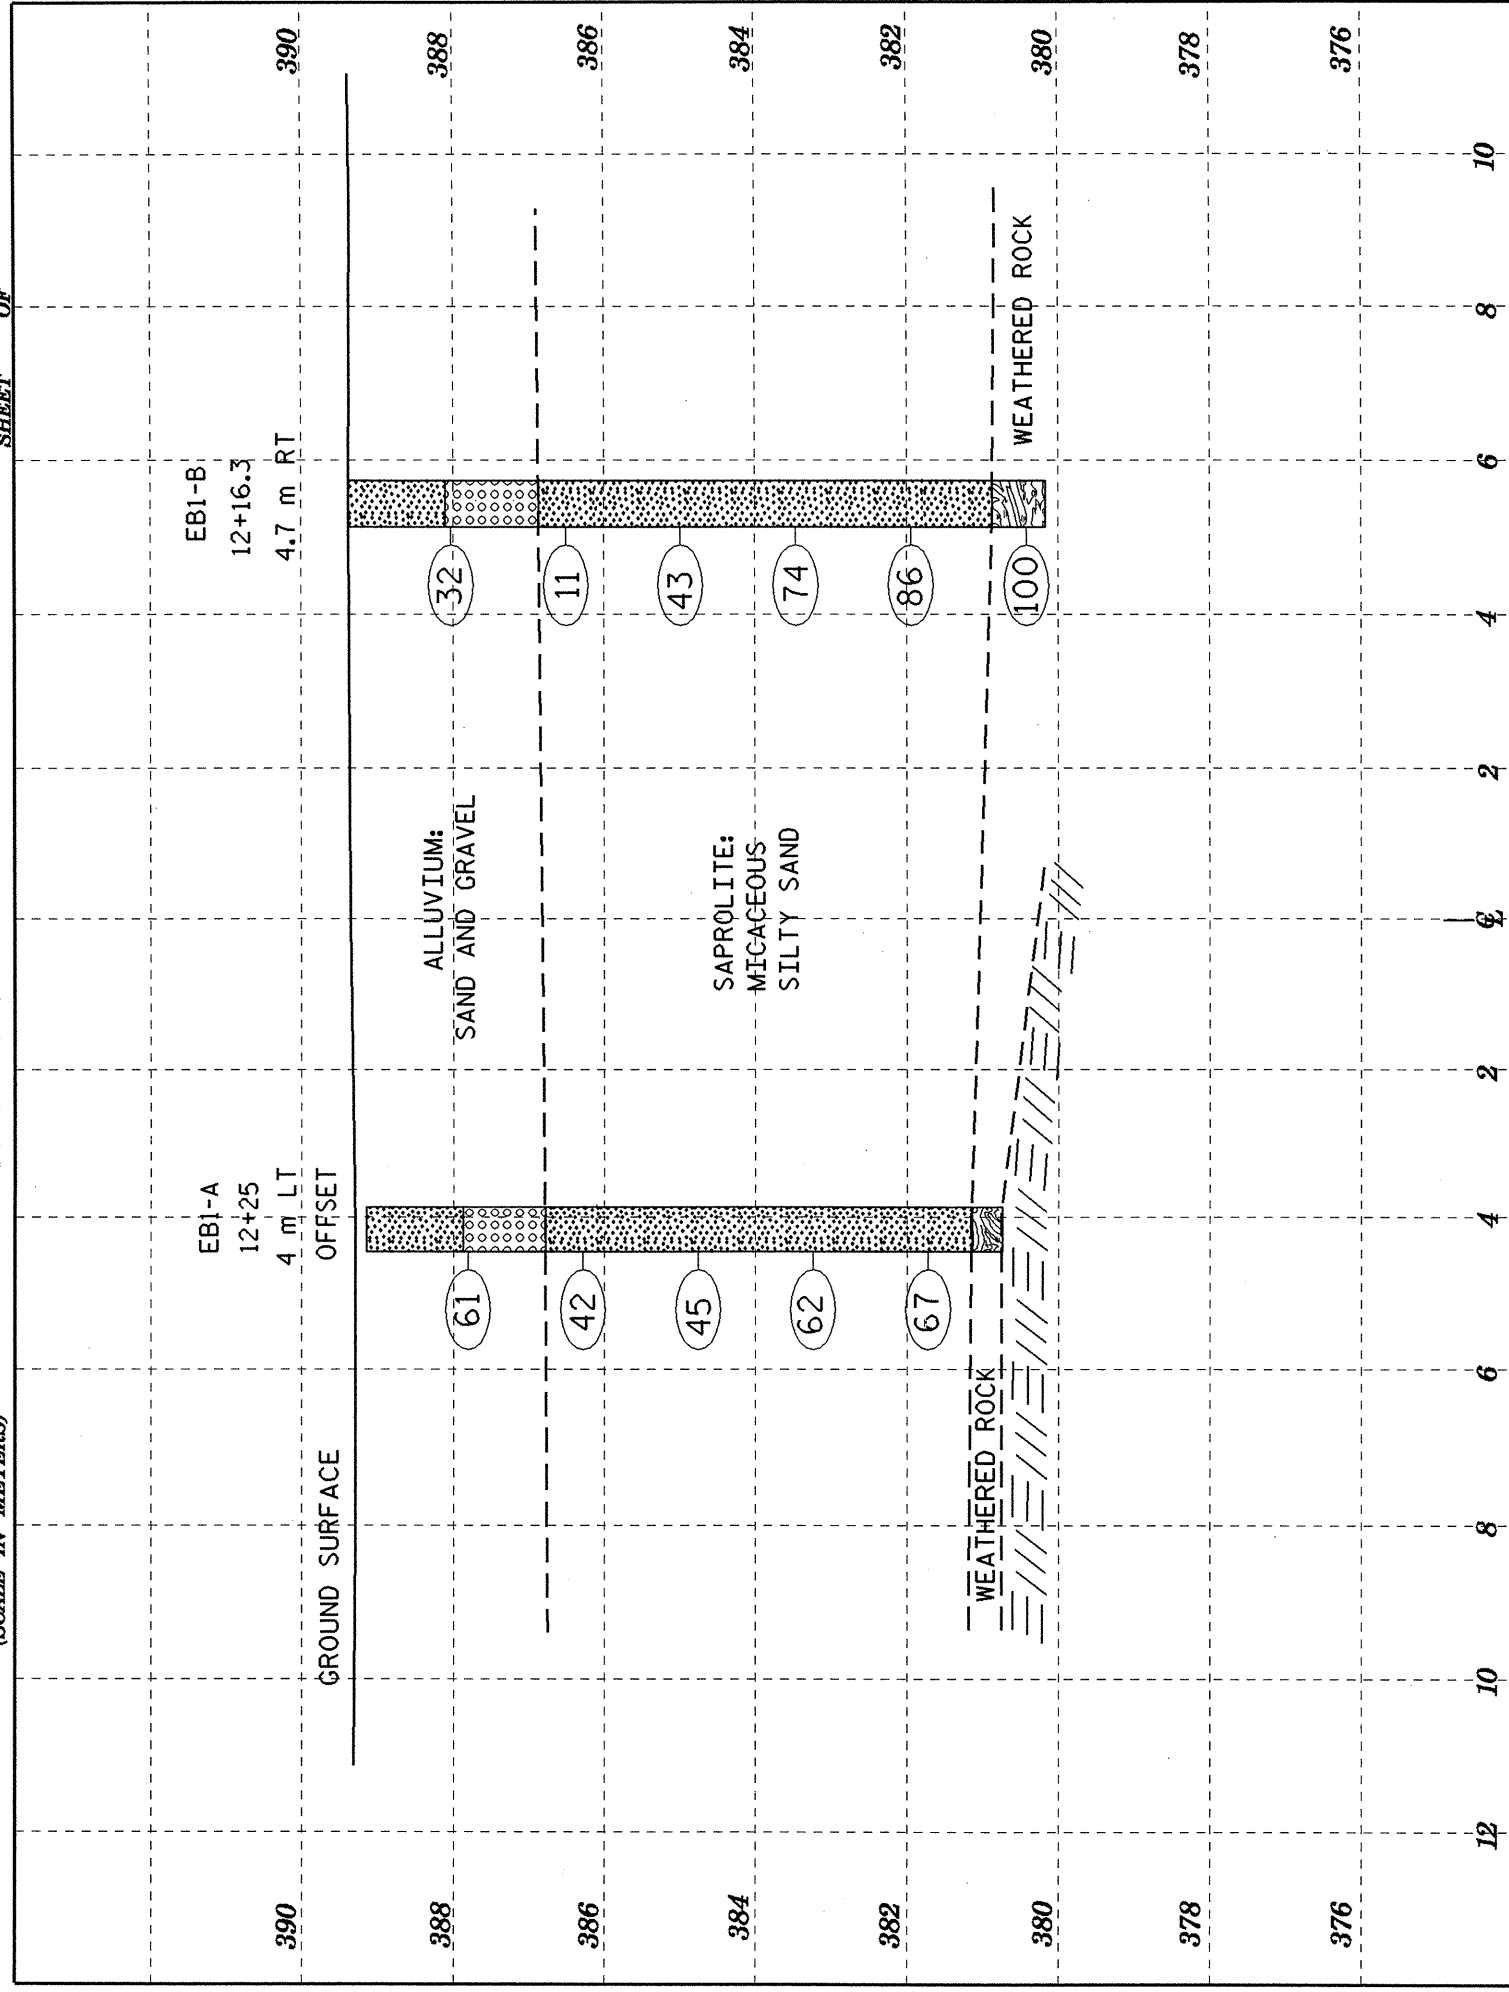

SECTION THROUGH B1

(SCALE IN METERS)

