


PLAN OF INTERIOR CORED SLAB UNITS
(SPAN D)

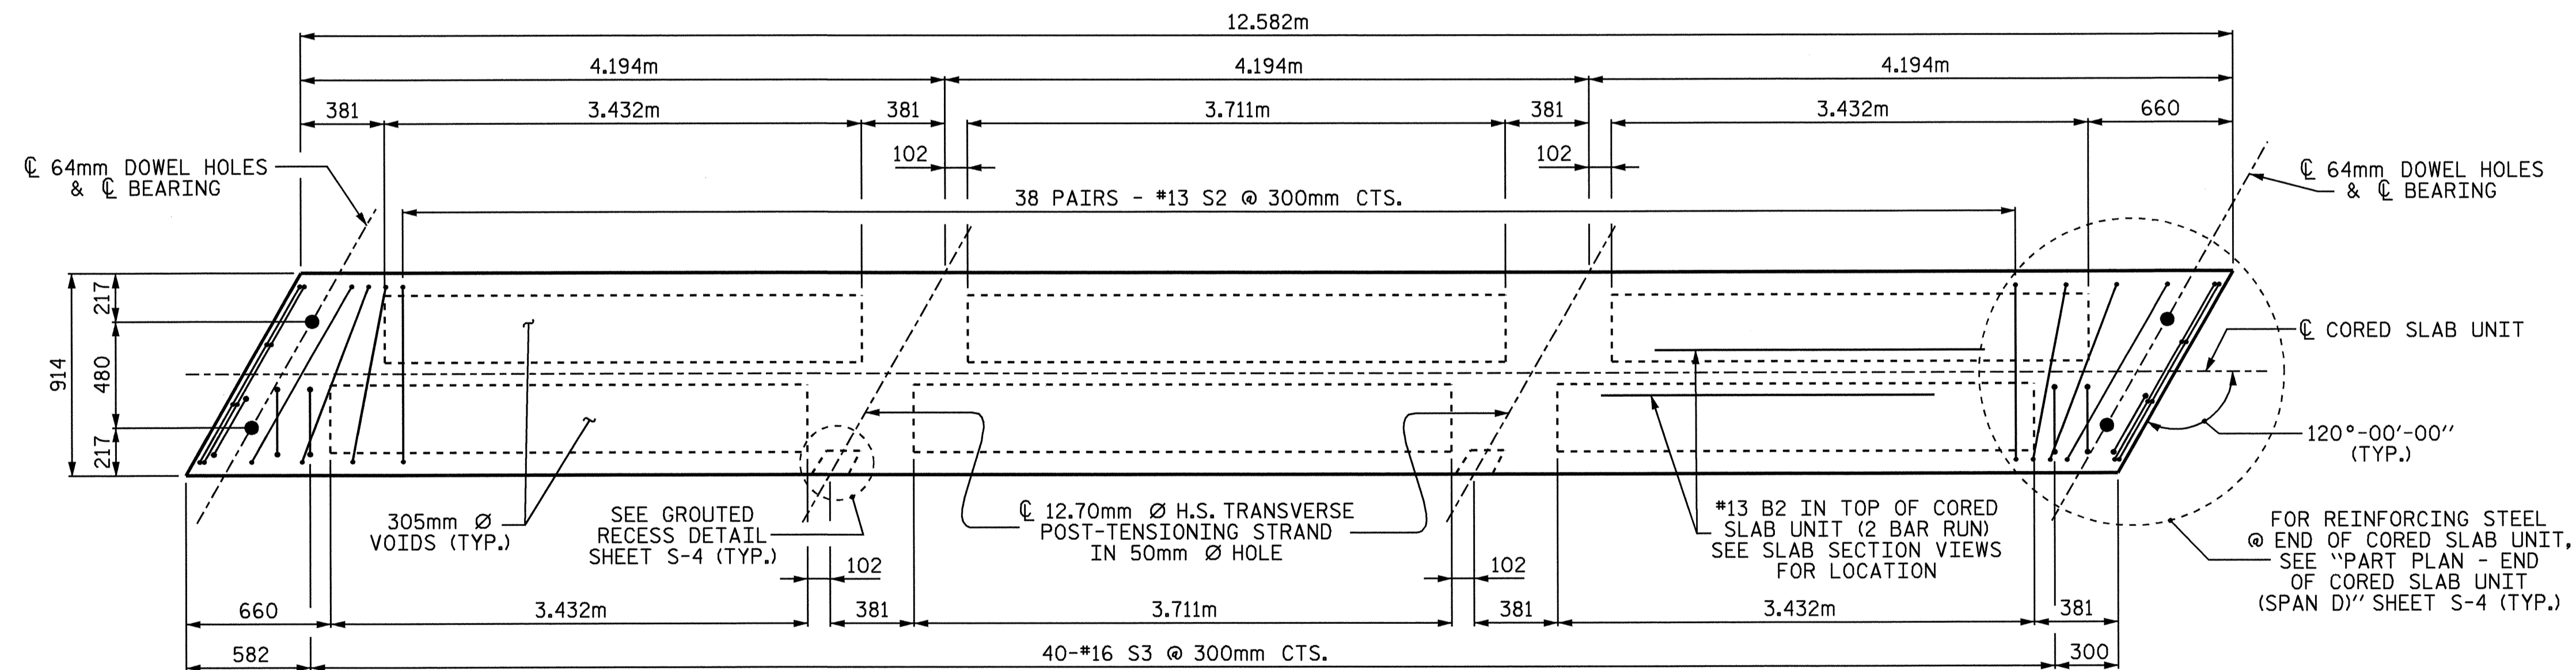

PLAN OF EXTERIOR CORED SLAB UNITS
(SPAN D)

PROJECT NO. B-3266
WILKES COUNTY
 STATION: 12+48.000 -L-

SHEET 2 OF 2

STATE OF NORTH CAROLINA
 DEPARTMENT OF TRANSPORTATION
 RALEIGH
 SUPERSTRUCTURE
 PLAN OF CORED SLAB
 UNIT DETAILS



DRAWN BY: William J. Parker DATE: 01/15/04
 CHECKED BY: A.B. NAIK DATE: 4/27/04

REVISIONS						SHEET NO.
NO.	BY:	DATE:	NO.	BY:	DATE:	S-10
1			3			TOTAL SHEETS
2			4			26