


NOTE: DETAILS ARE NOT TO SCALE

DETAIL 'A' GUARDRAIL PLACEMENT AT DUAL BRIDGES

- | | |
|----------------------------------|-------------|
| SR 1781 - BROADWAY RD. | US 19 RAMP |
| SR 1679 - LOOKOUT RD. | SR 1839 |
| SR 1674 - ELKWOOD AVE. | SR 1882 |
| BEAVER DAM CREEK & SOUTHERN R.R. | REEMS CREEK |

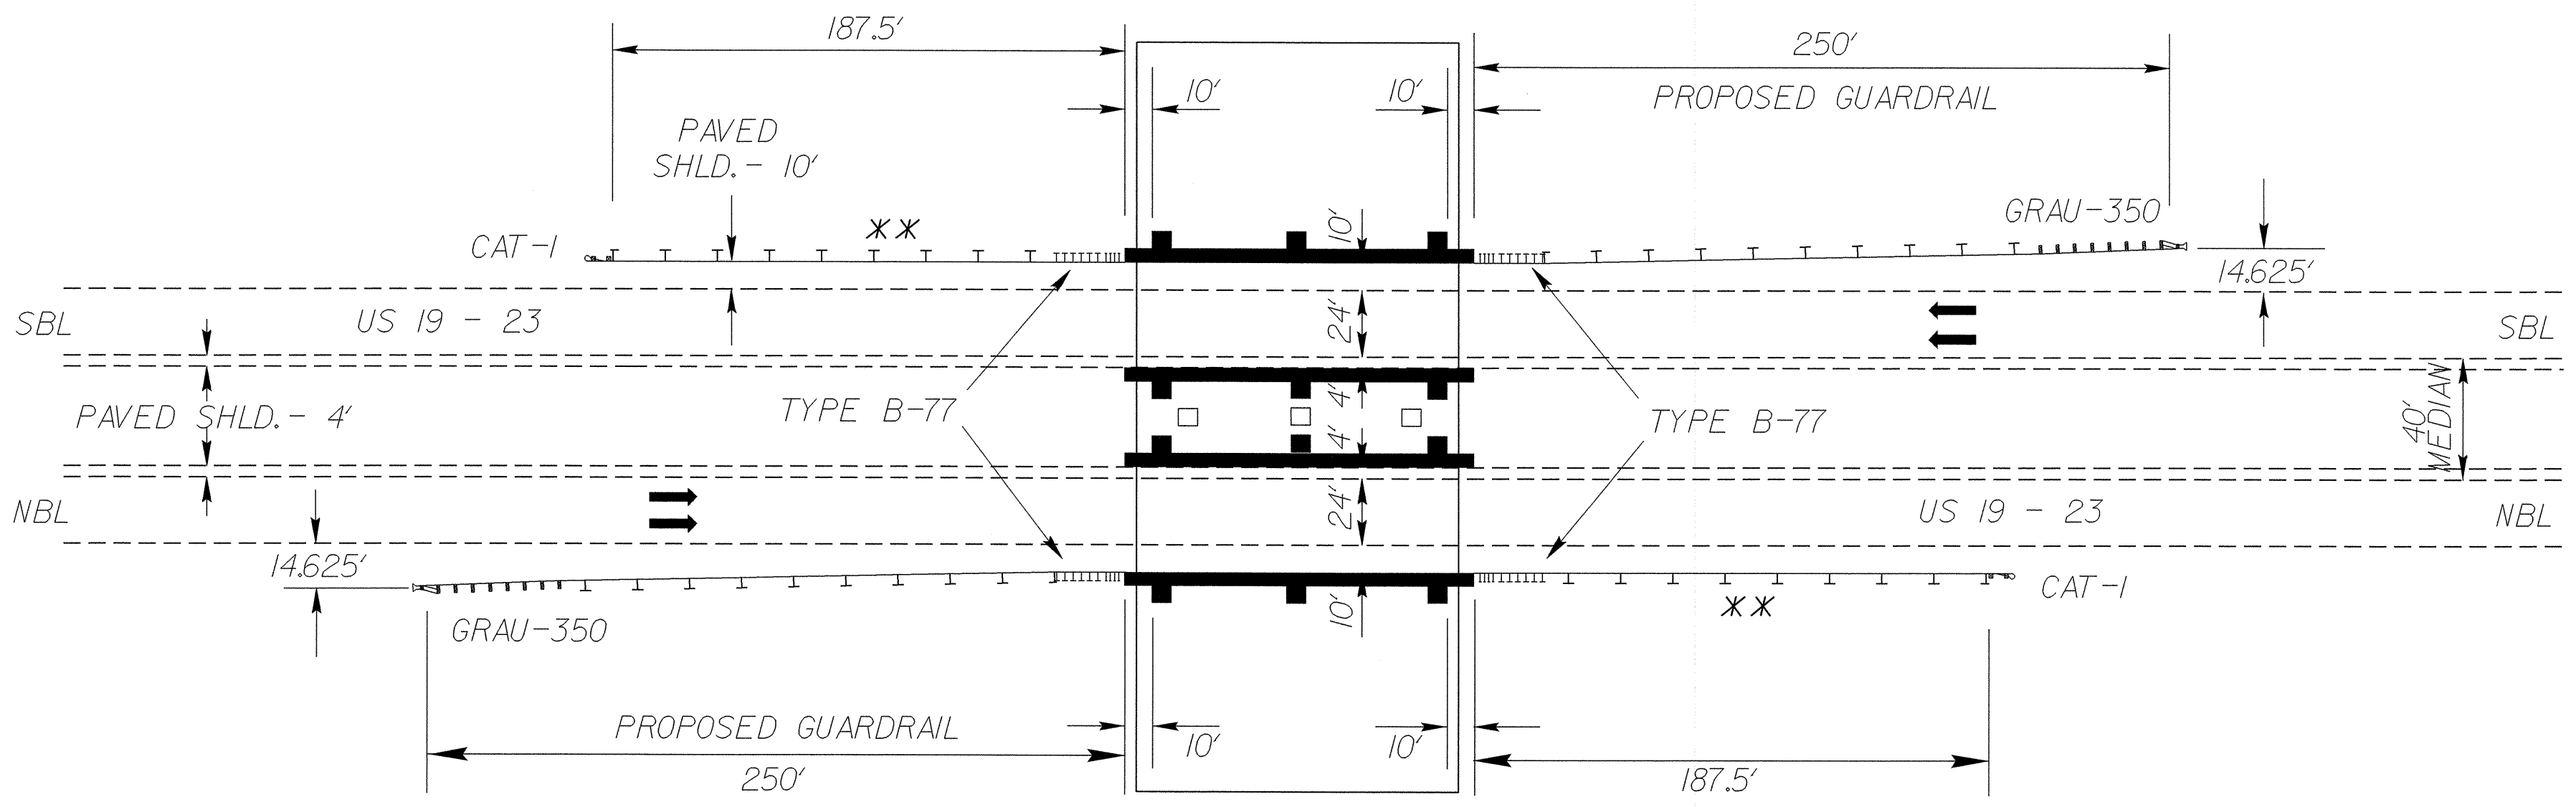

DETAIL 'B' GUARDRAIL PLACEMENT UNDER BRIDGES

- | |
|----------------------------|
| SR 1684 - ELK MOUNTAIN RD. |
| SR 1720 - AIKEN RD. |

* SBG LOCATION & LENGTHS TO BE DETERMINED BY THE ENGINEER

** NOTE: GUARDRAIL LENGTHS DETERMINED BY FILL WARRANTS

'L' LENGTH OF NEED = 187.5'

'LI' LENGTH OF NEED = 162.5'

NOTE: SEE SHEETS 2-B THRU 2-I FOR DETAILS SHOWING GUARDRAIL PLACEMENT

REVISIONS

07-JAN-2005 10:37
R:\Roadway3\Proj\4408_rdy_typ.dgn
MRHussey