


(SCALE IN METERS)

# SECTION THROUGH B2 ON SKEW

PROJECT: 34357.1.1  
COUNTY: CHEROKEE  
SHEET 9 OF 33

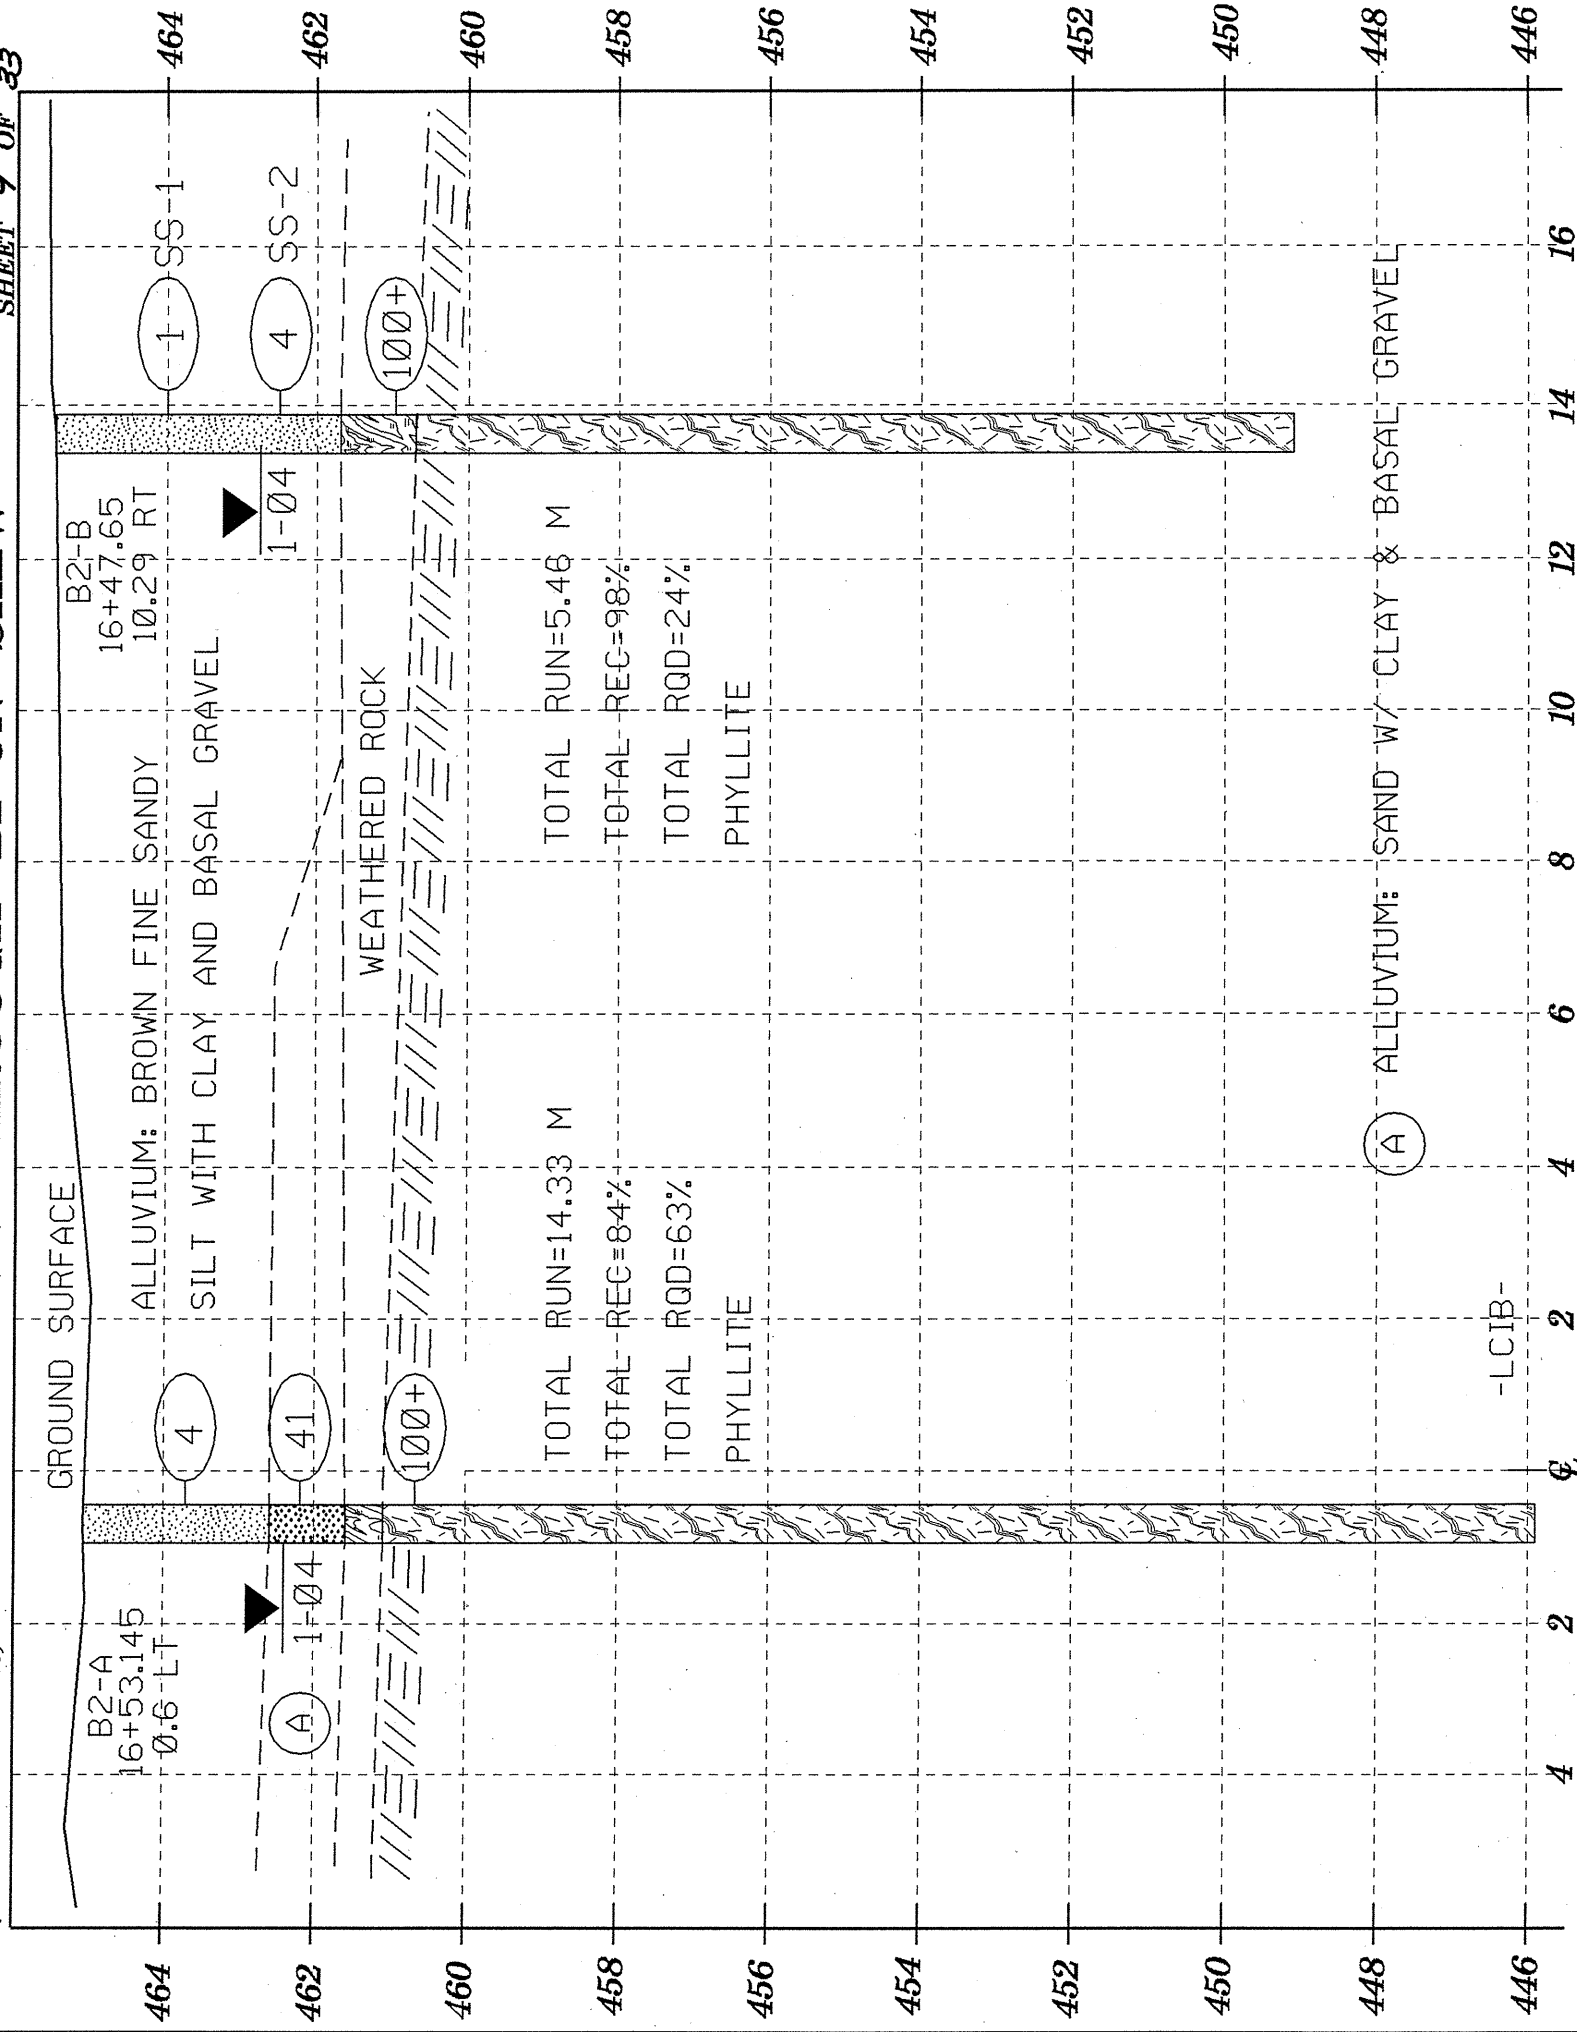

(SCALE IN METERS)

# SECTION THROUGH EB2 ON SKEW

