


METRIC	PROJECT NO.	SHEET NO.	TOTAL SHEETS
	34357.1.1		

PROFILE 10.29 METERS RIGHT OF -LC1B-

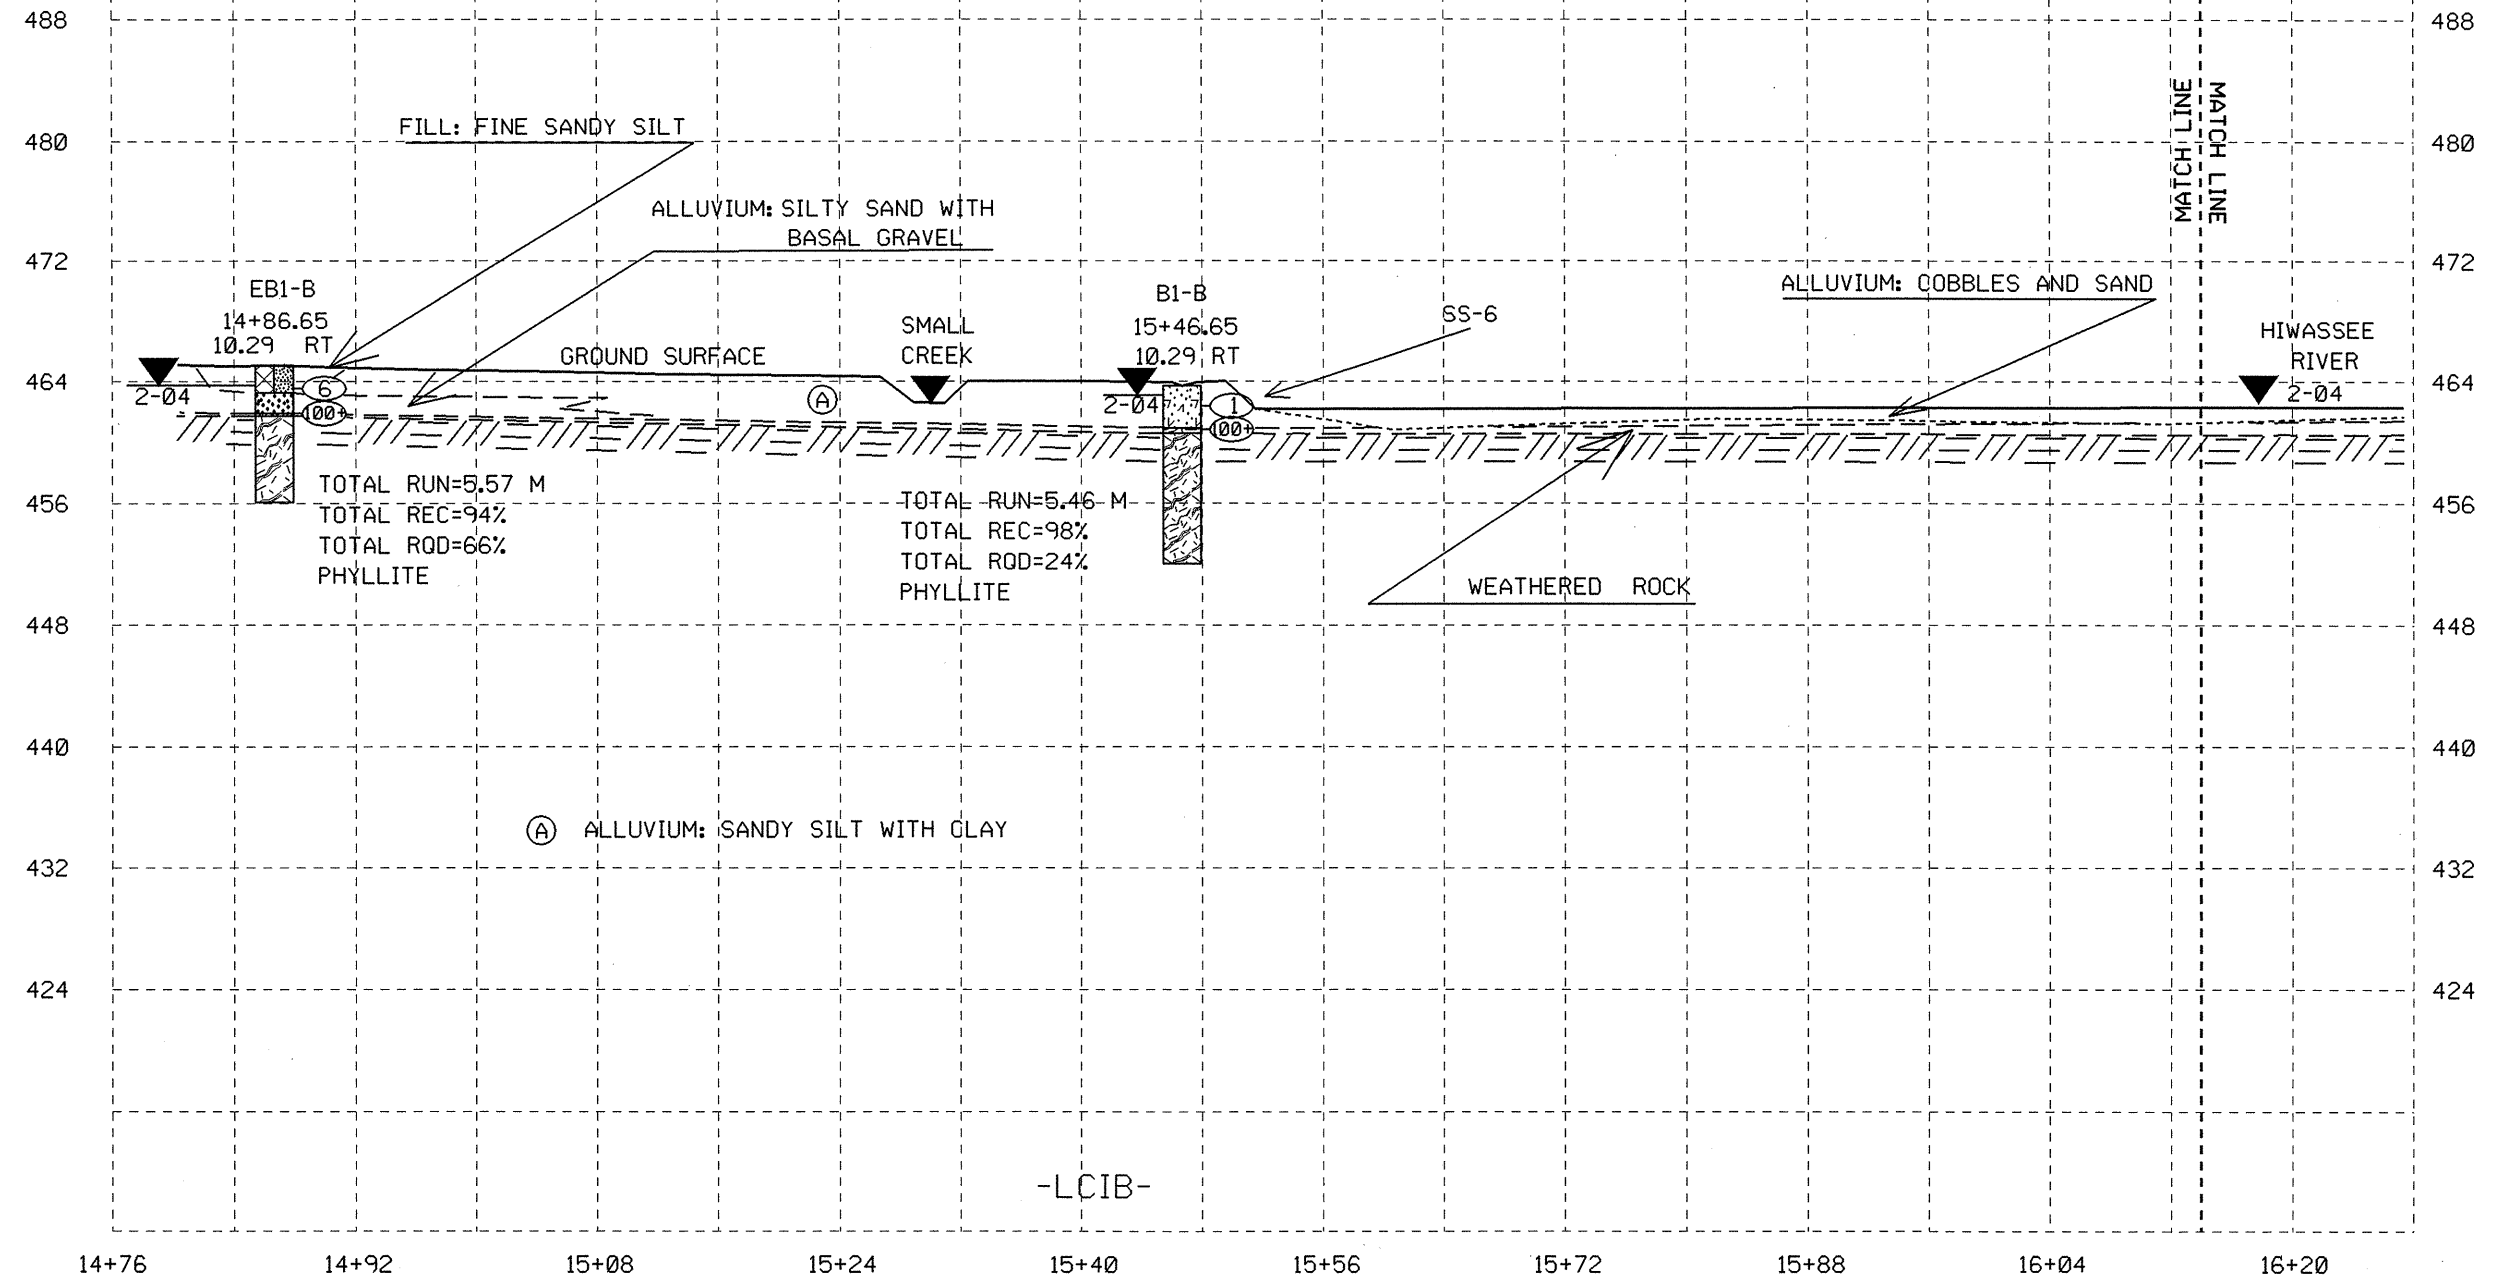

-LC1B-