



8.1910203 / R-977A CHEROKEE COUNTY

PROPOSED BRIDGE ON US 64, OVER HIWASSEE RIVER, AT PEACHTREE
BRIDGE No. 410

CROSS-SECTION BA-

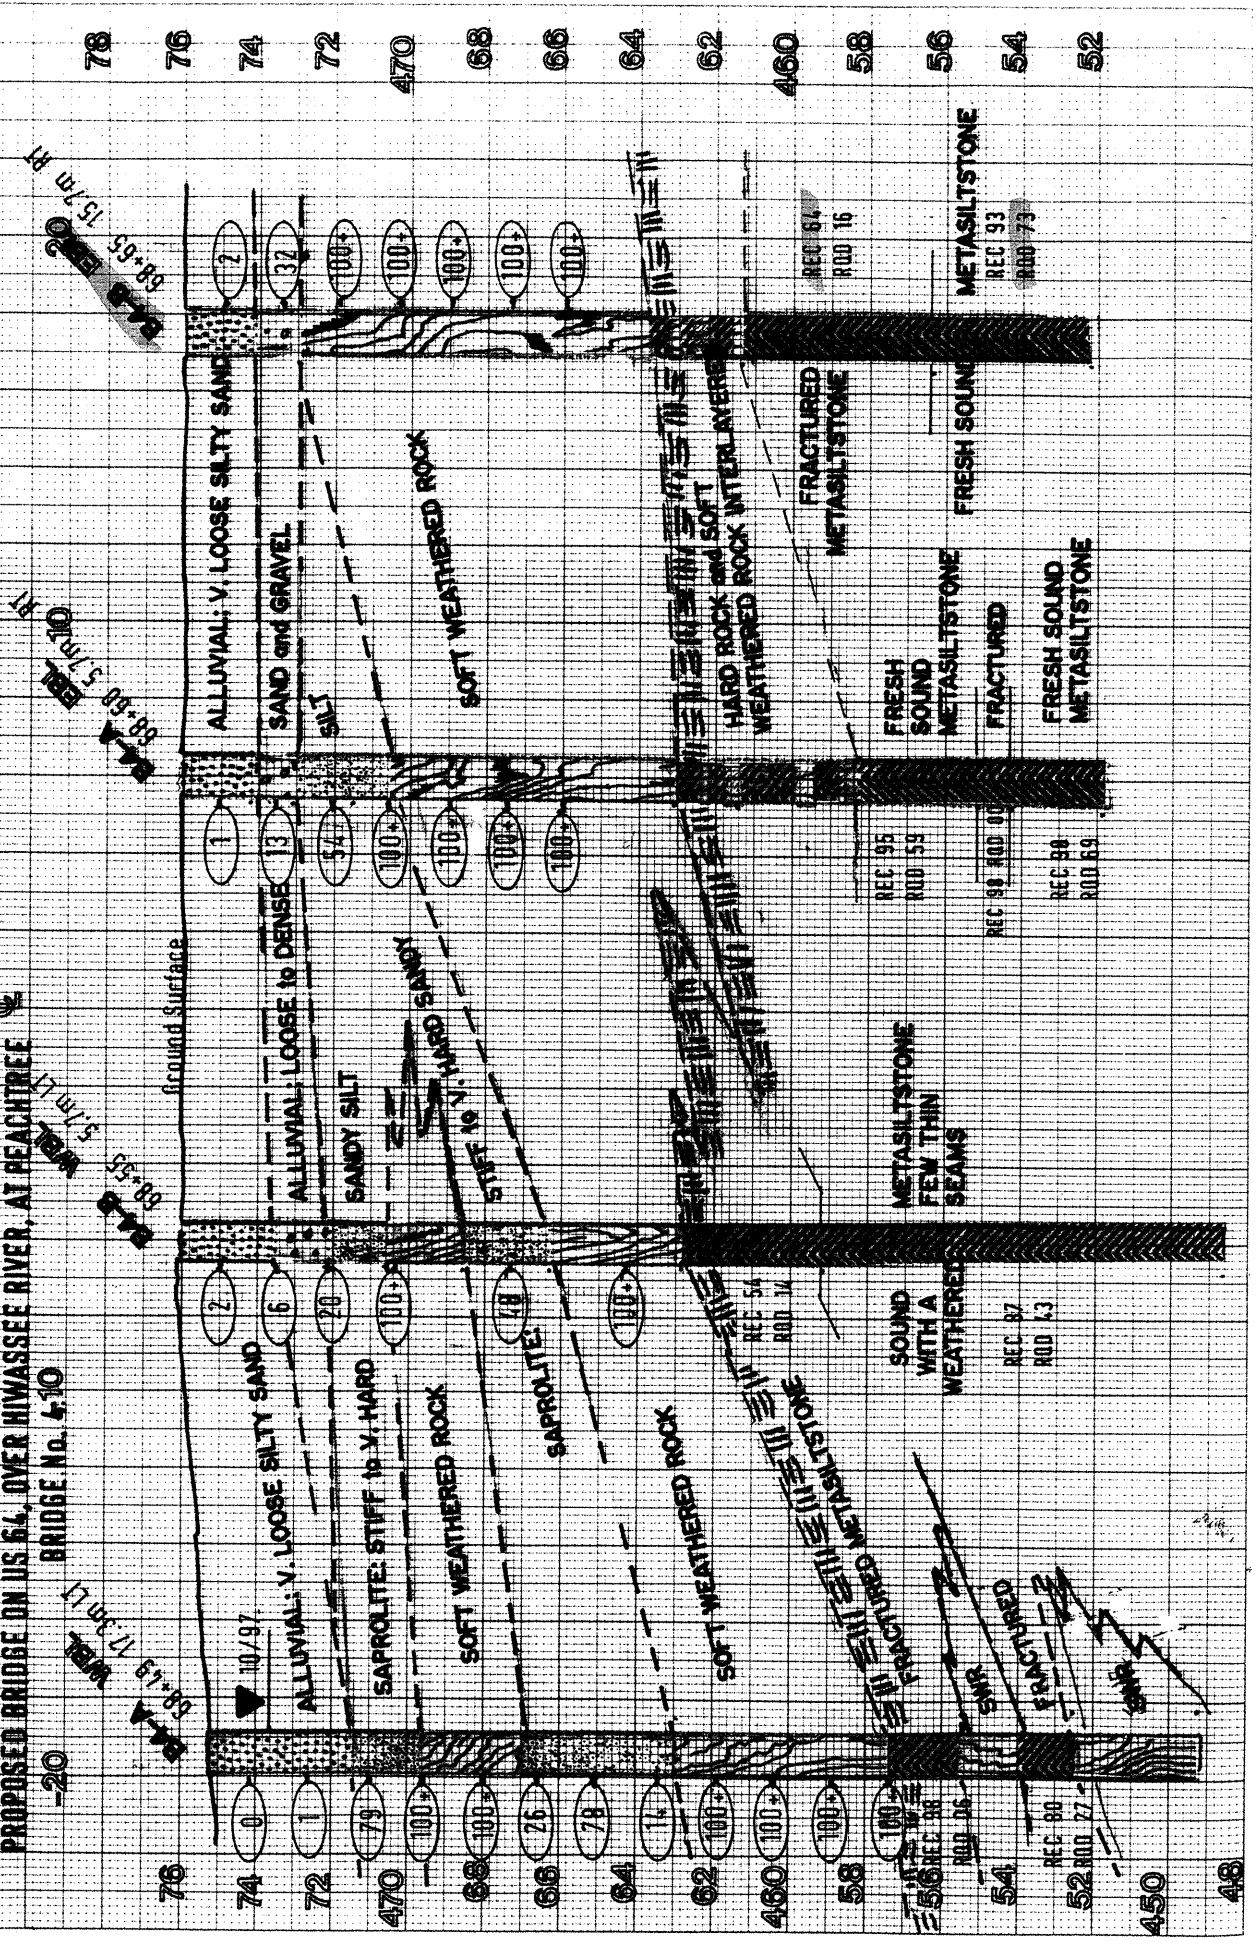

CROSS-SECTION B5-

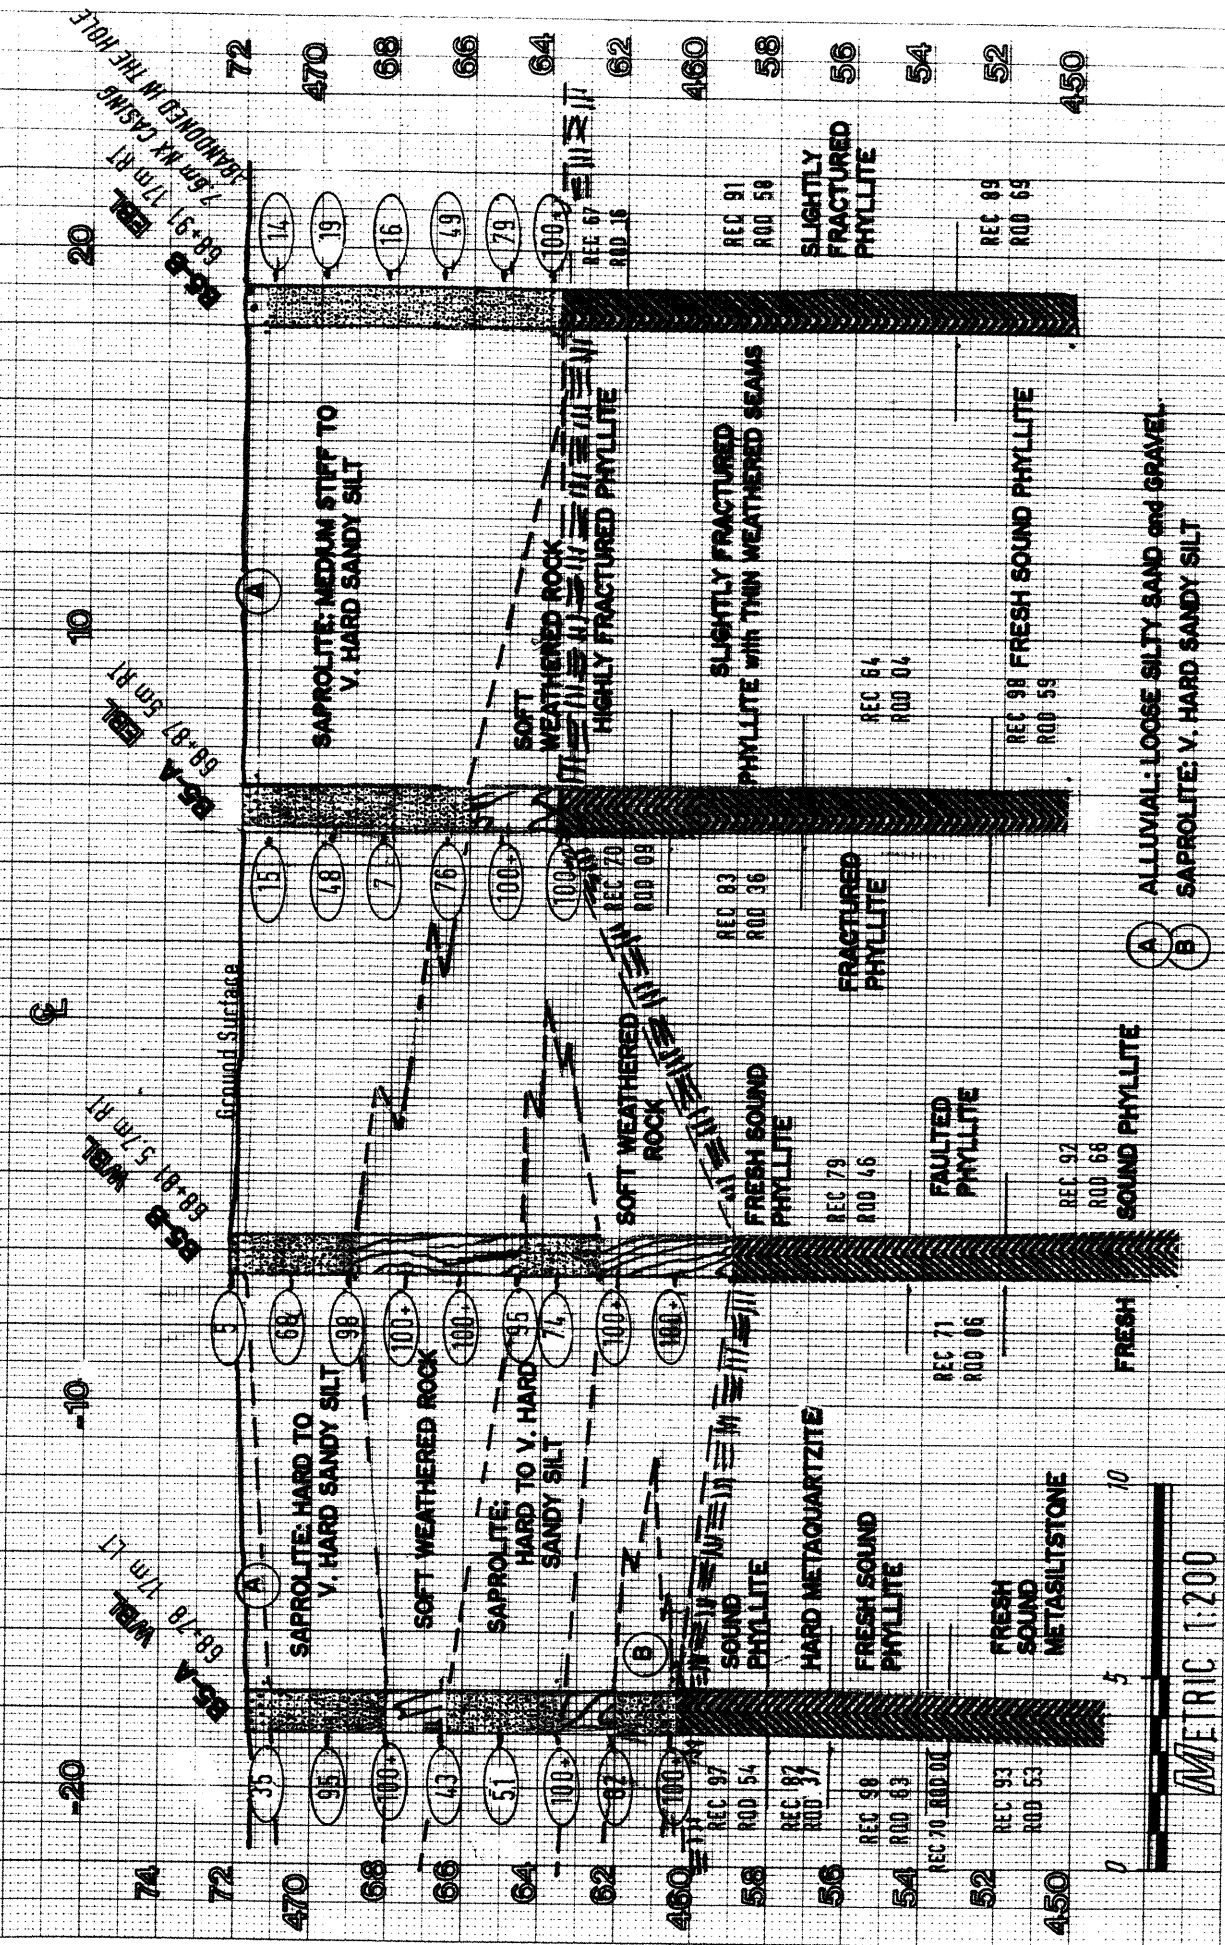

METRIC 1:200