

8.1910203 / R-977A

CHEROKEE COUNTY

PROPOSED BRIDGE ON US 64, OVER HIWASSEE RIVER, AT PEACHTREE


BRIDGE No. 4

67+50

68+00

68+50

69+00

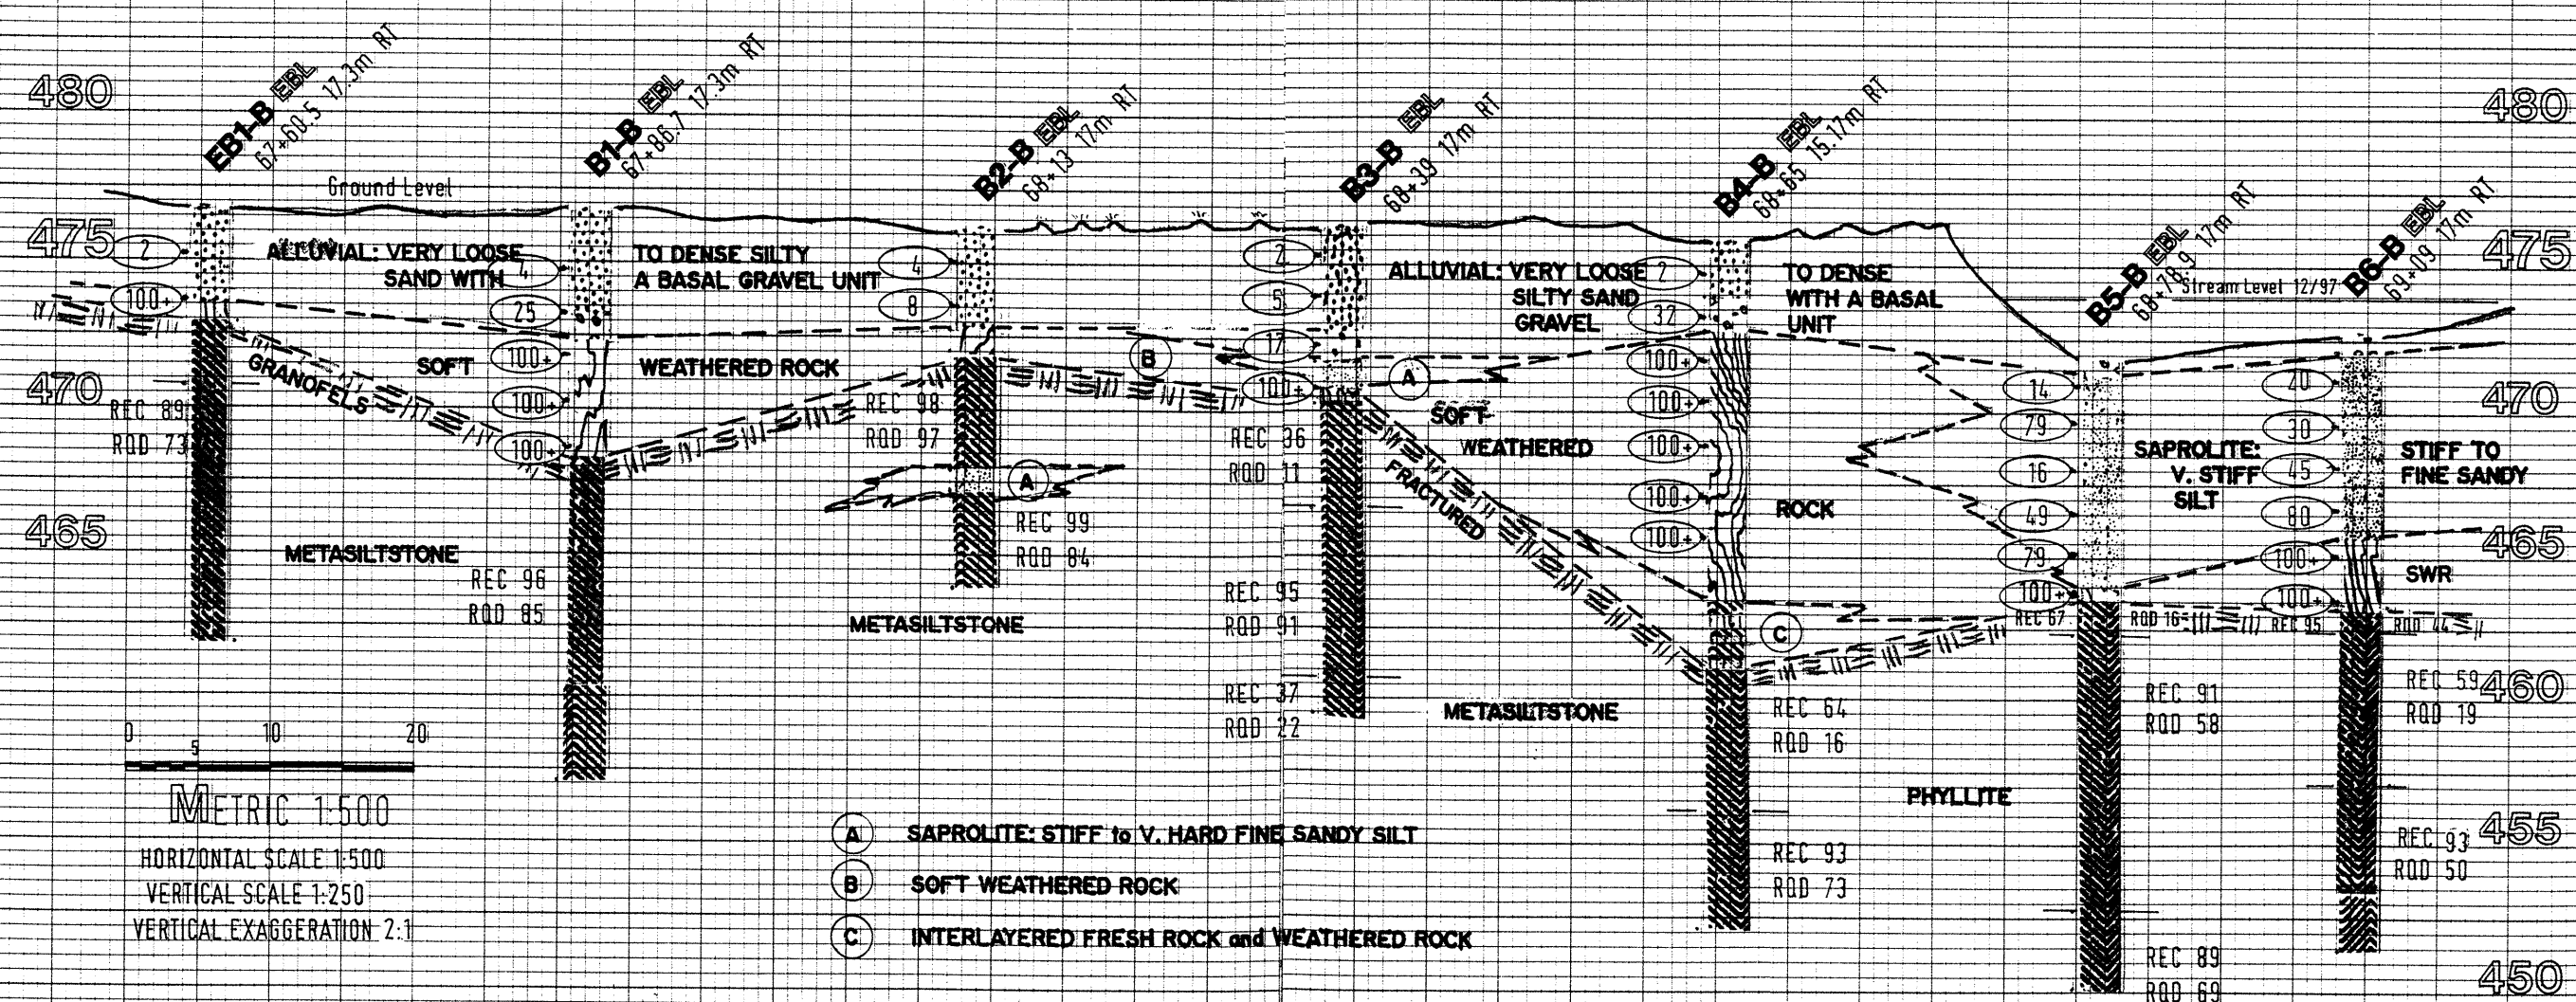

0 5 10 20
METRIC 1:500
 HORIZONTAL SCALE 1:500
 VERTICAL SCALE 1:250
 VERTICAL EXAGGERATION 2:1

- (A)** SAPROLITE: STIFF to V. HARD FINE SANDY SILT
- (B)** SOFT WEATHERED ROCK
- (C)** INTERLAYERED FRESH ROCK and WEATHERED ROCK

46 1610

5 X 5 TO THE CENTIMETER 18 X 24 CM.
 KEUFFEL & ESSER CO. MADE IN U.S.A.