




PLAN OF WING - W1

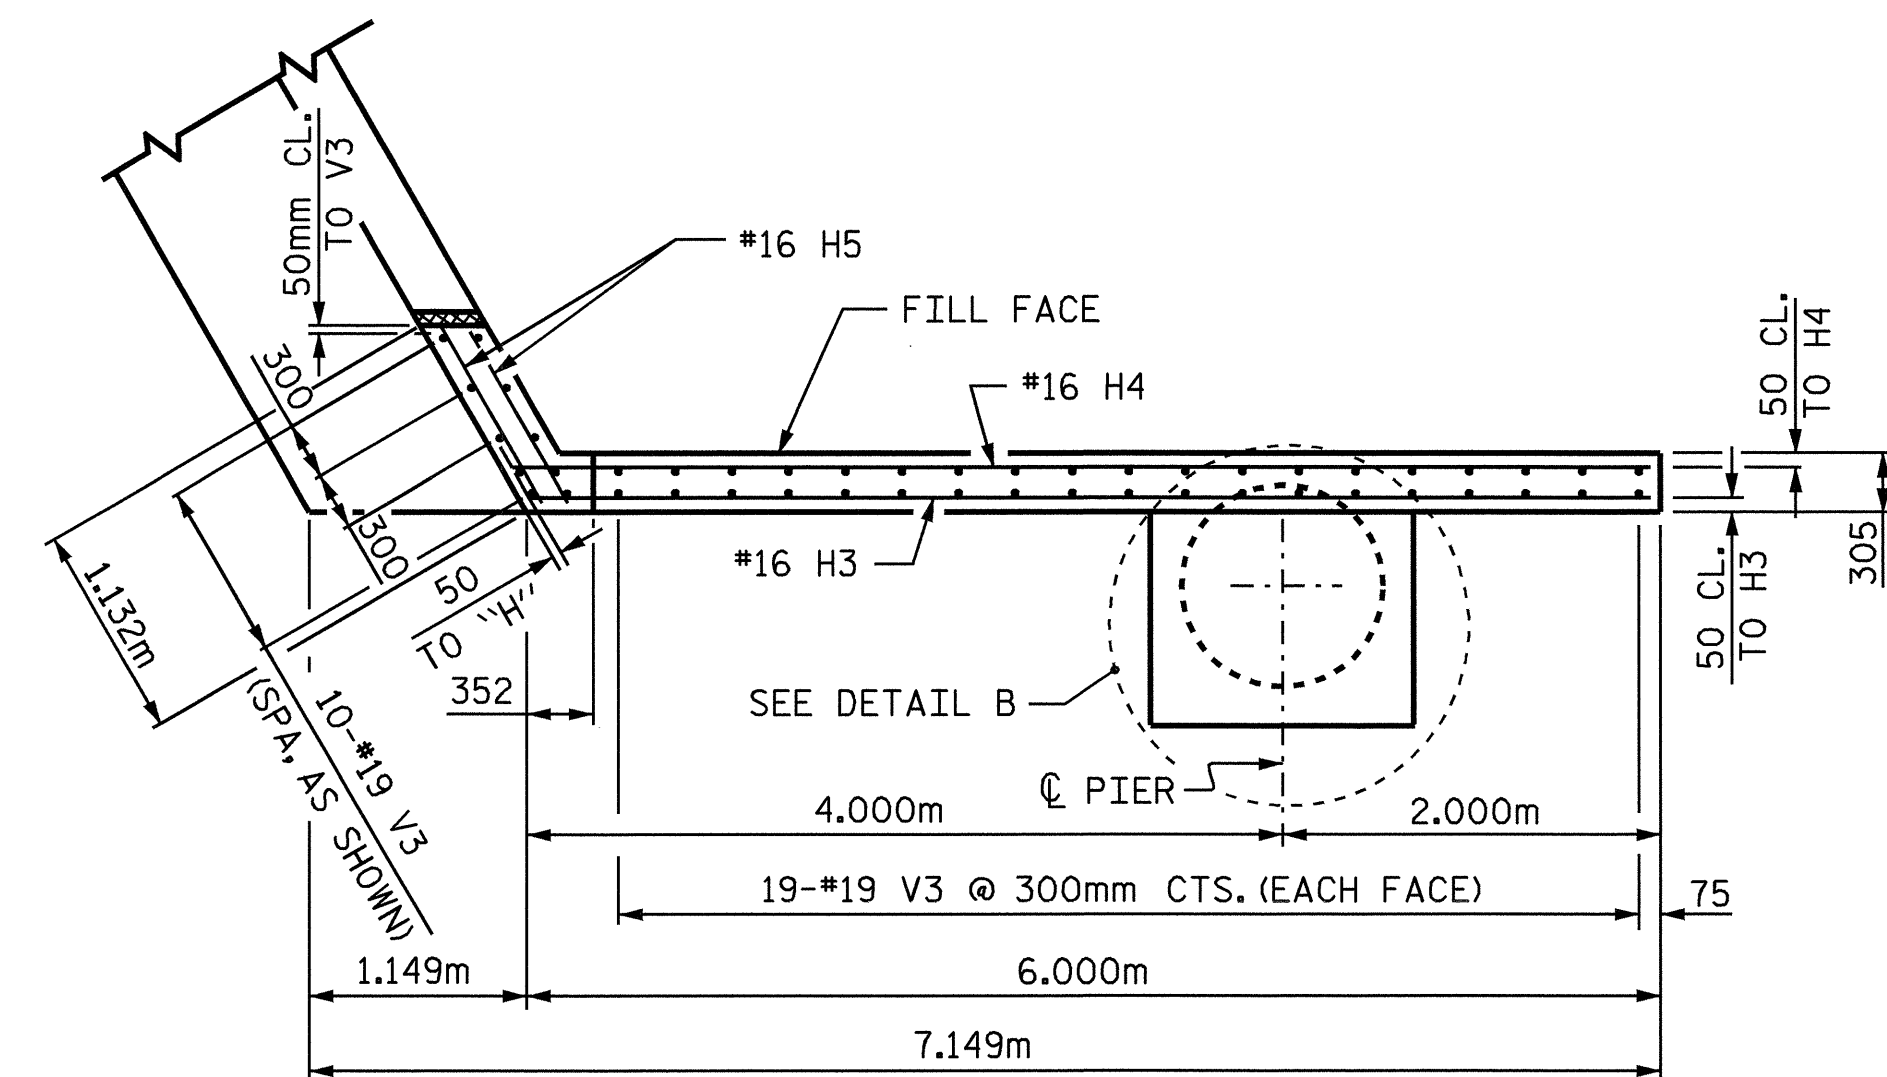


PLAN OF WING - W2

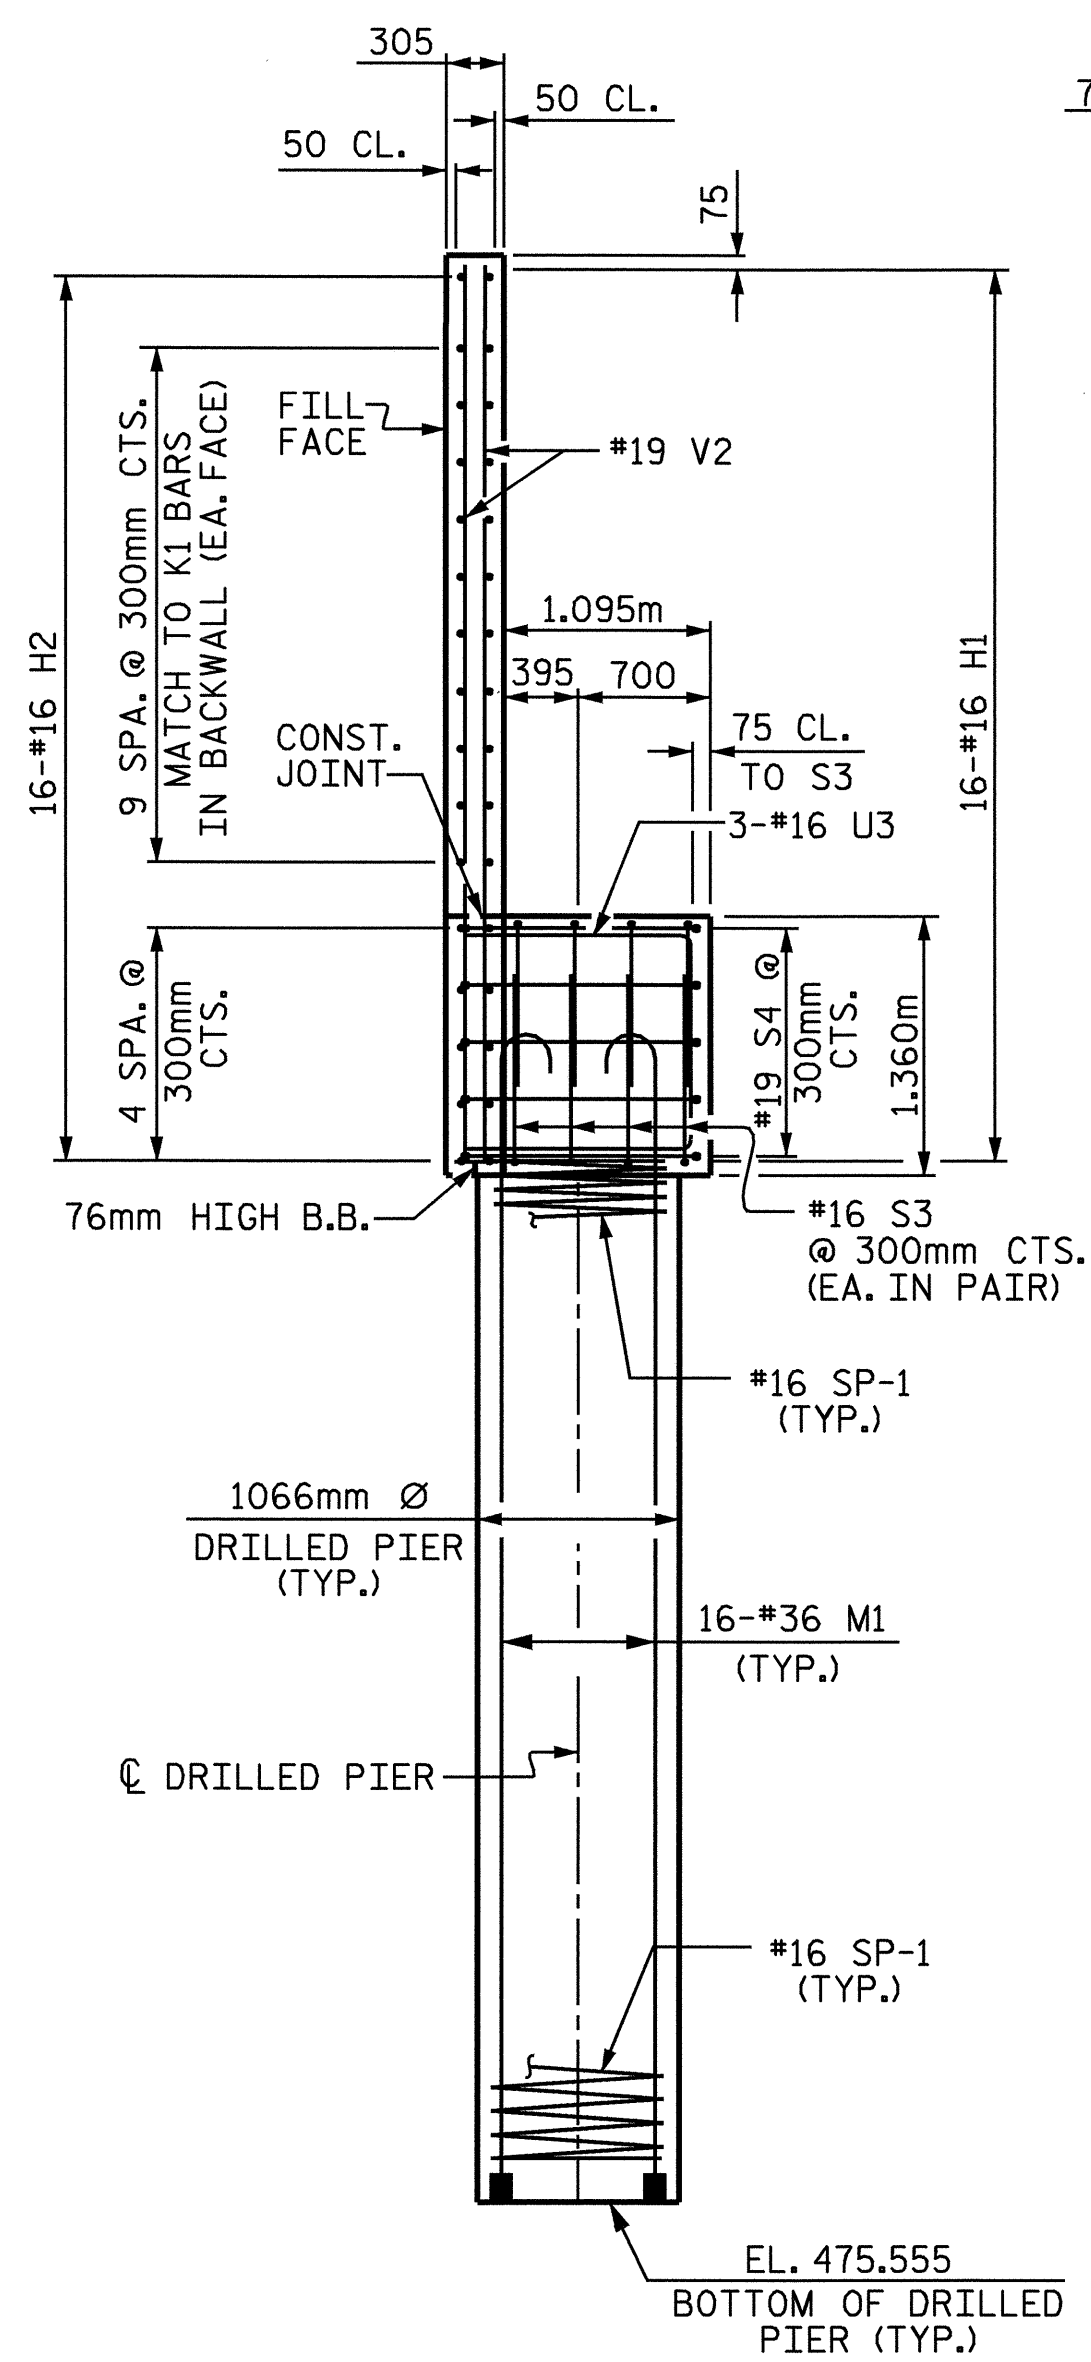


SECTION X-X

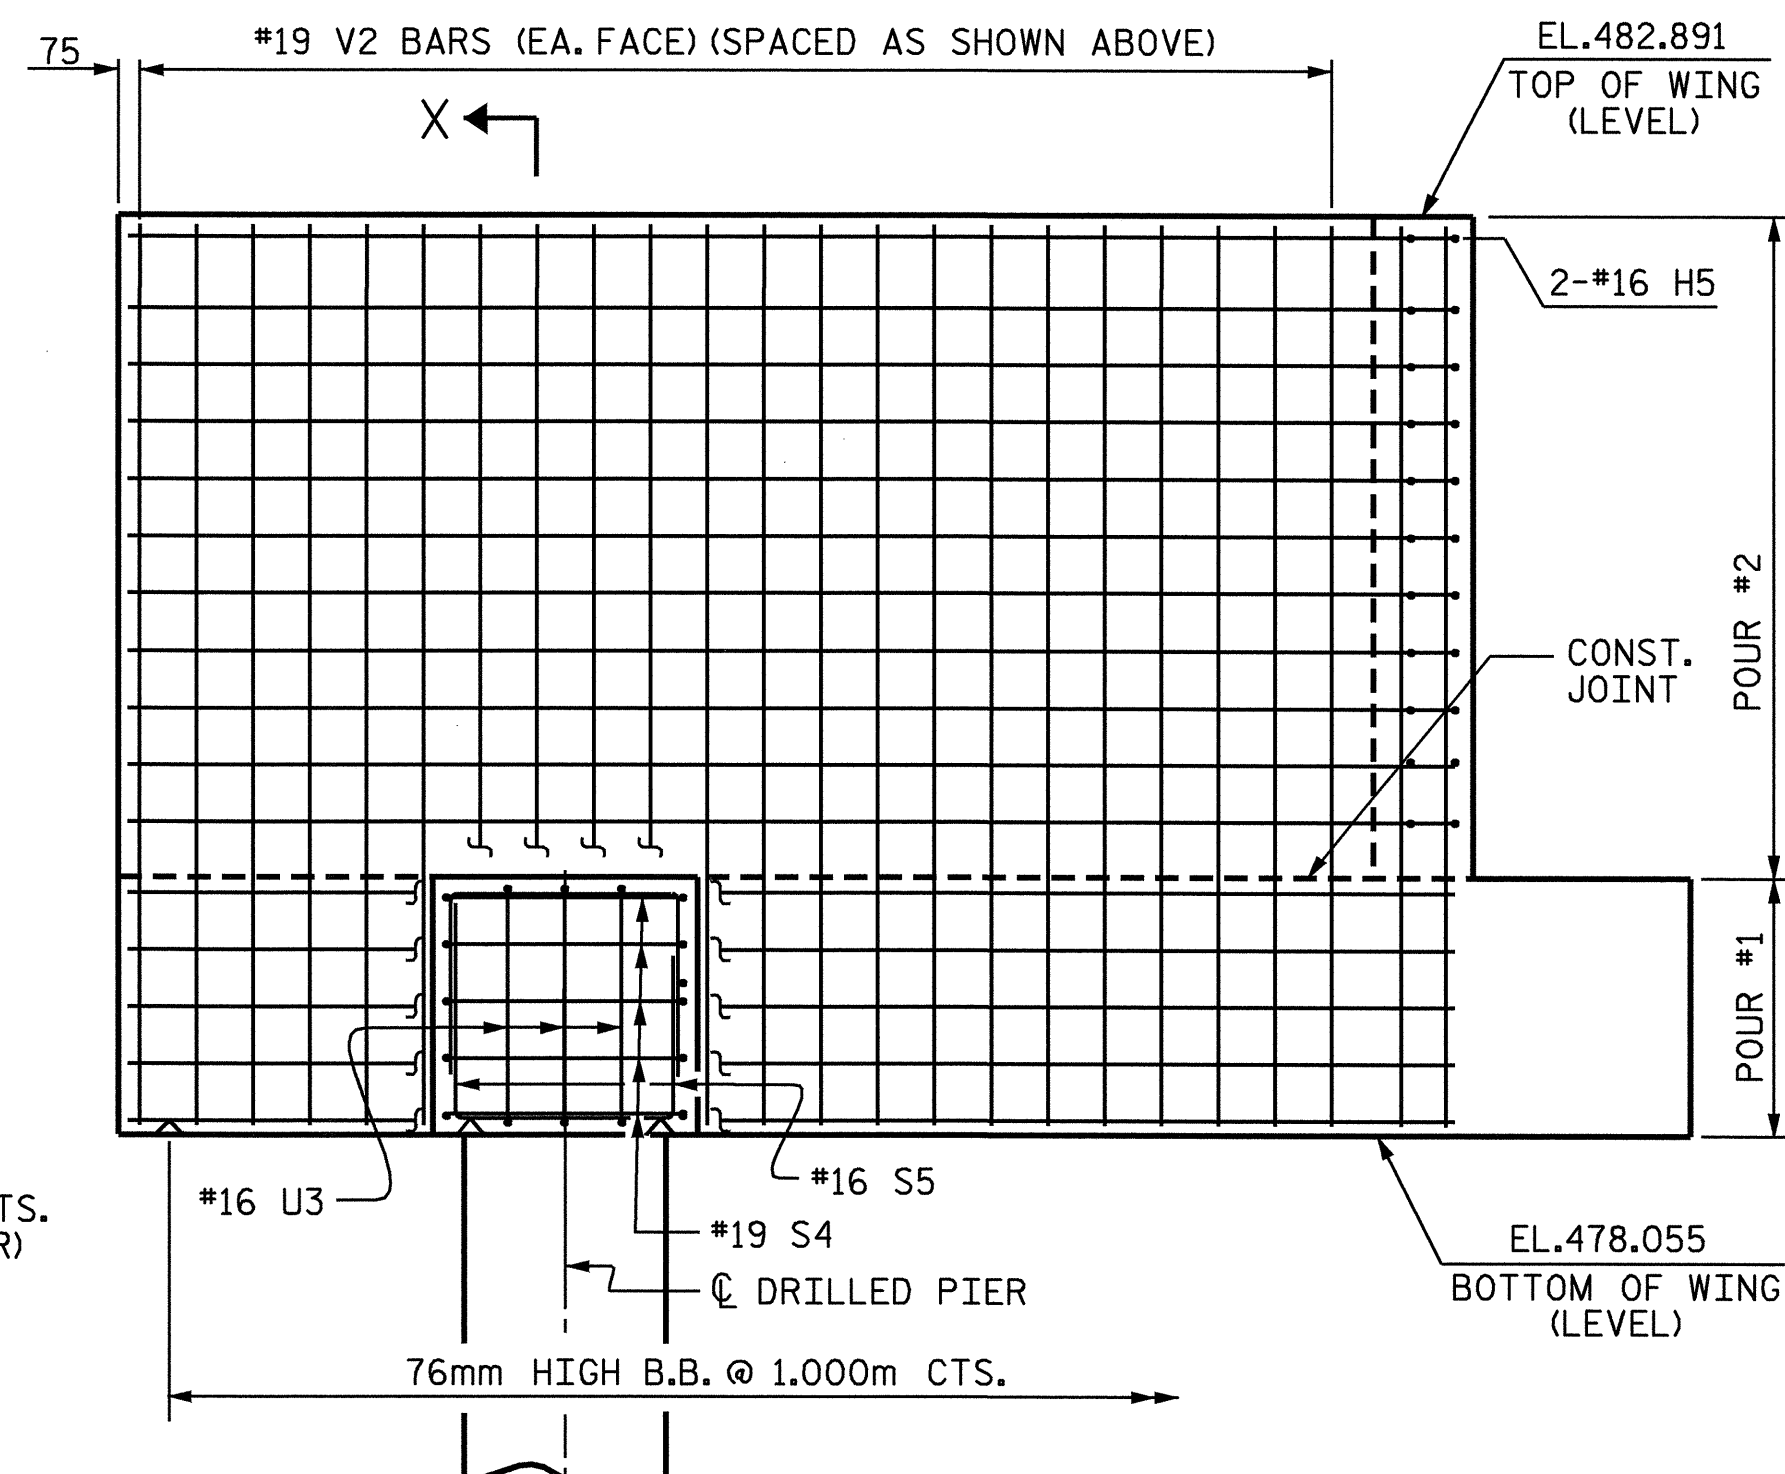


ELEVATION OF WING - W1

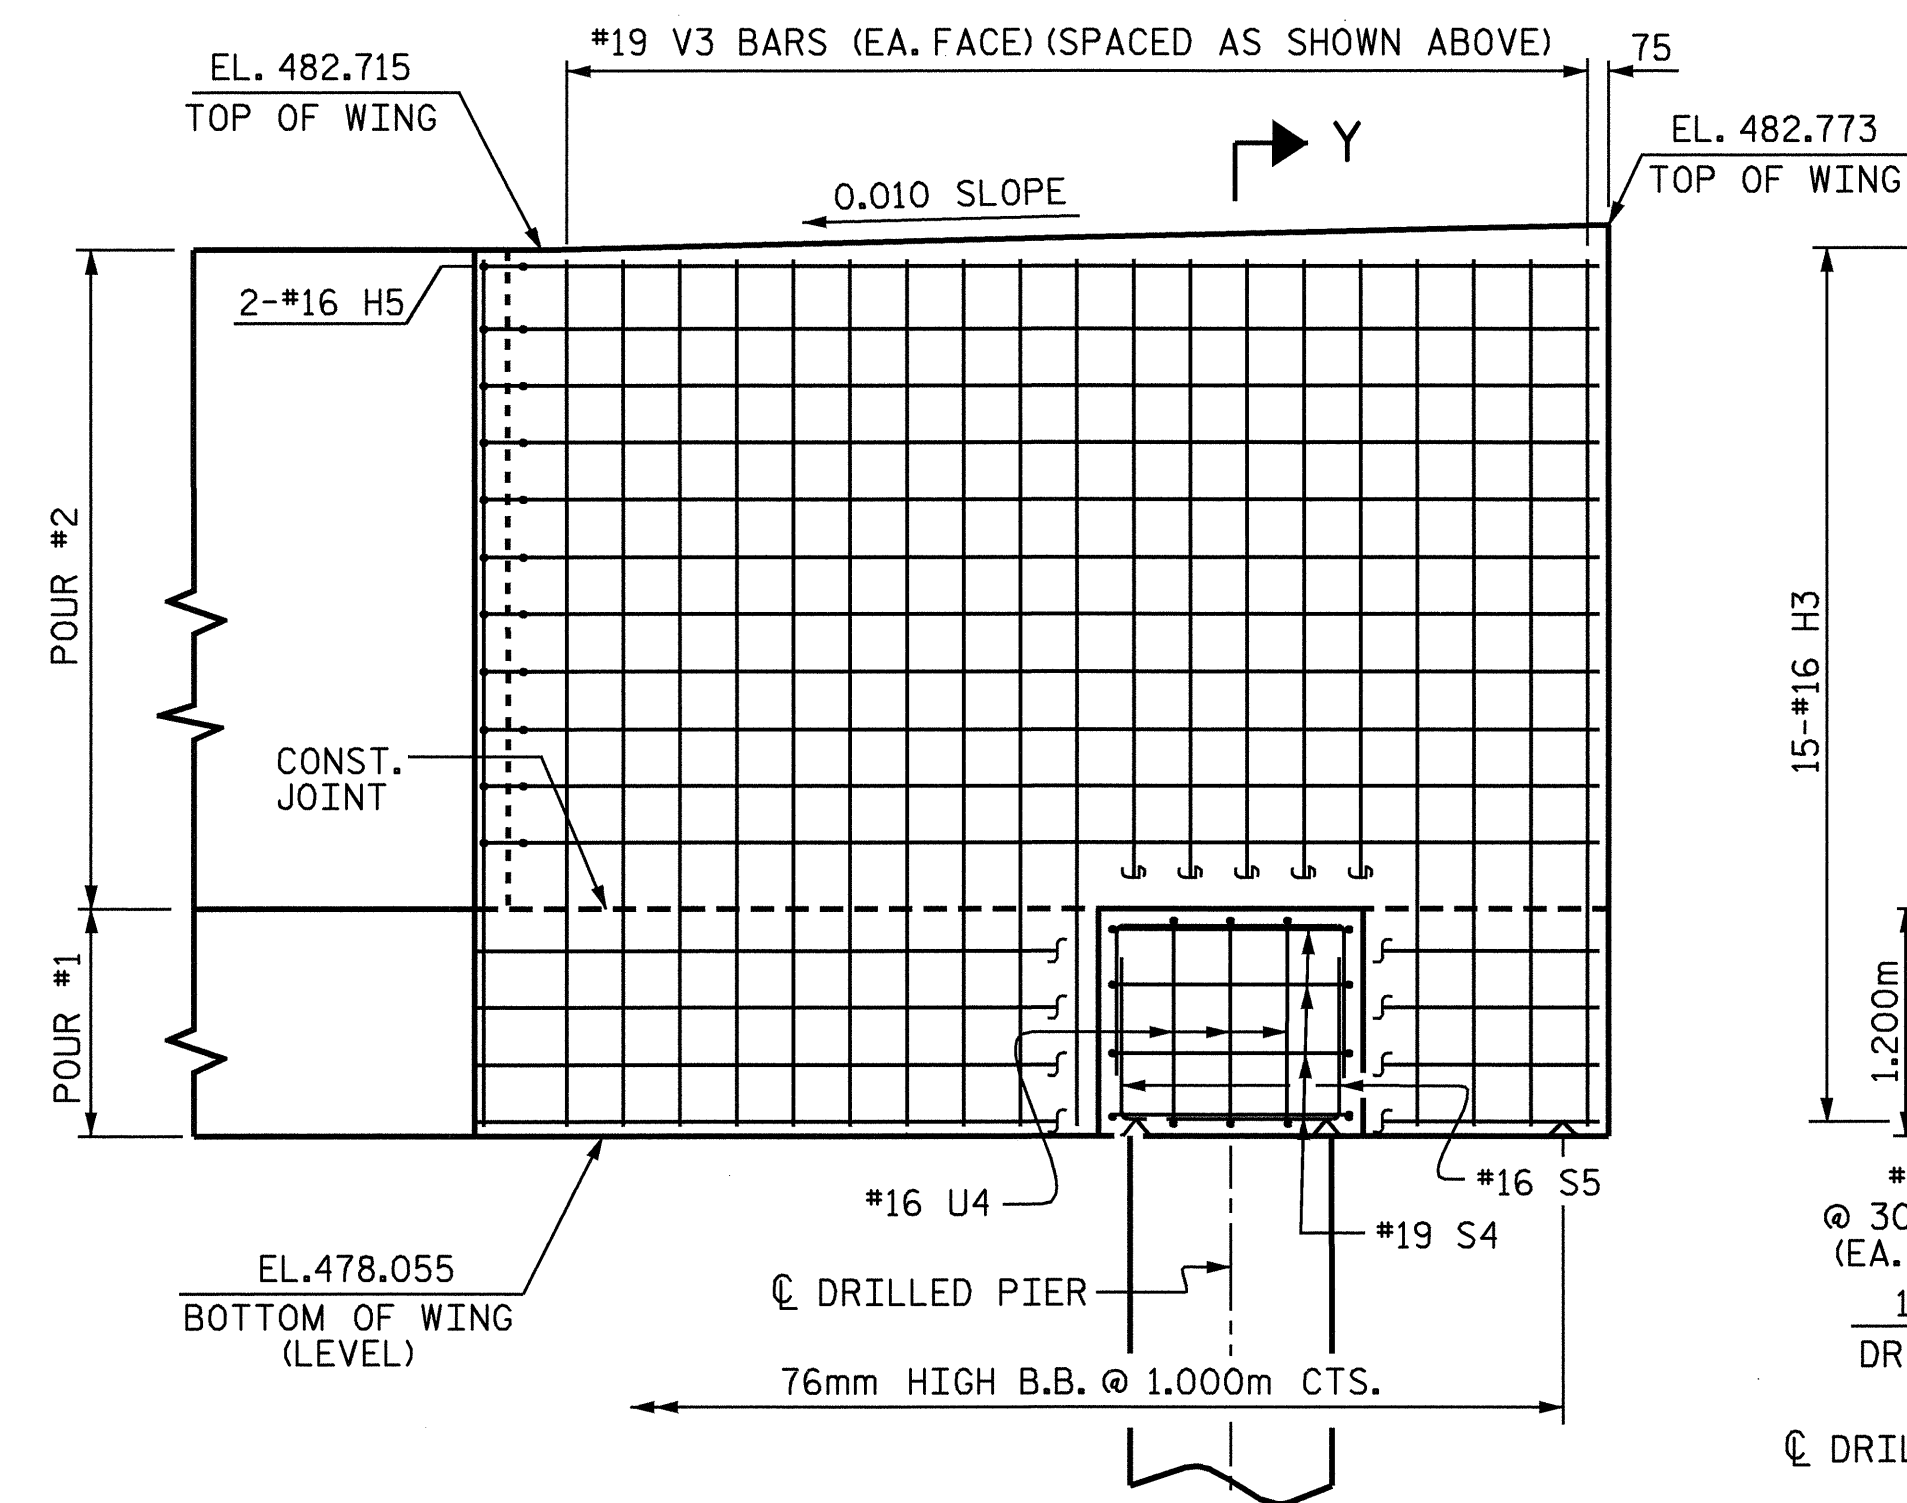

ELEVATION OF WING - W2

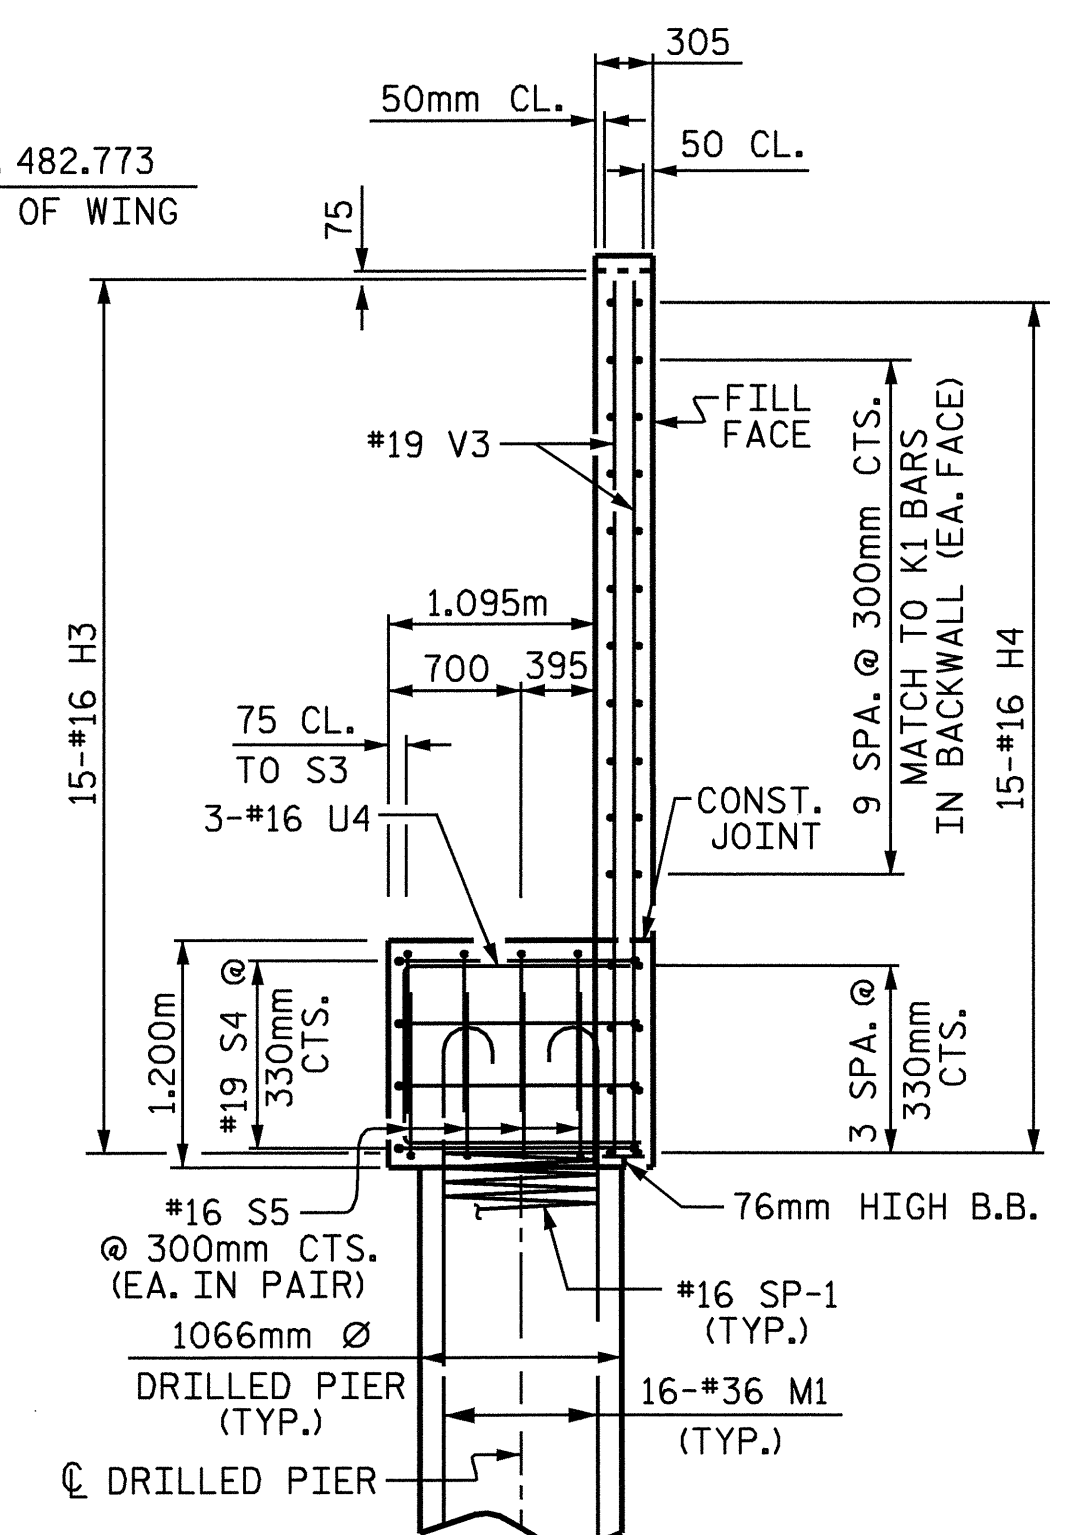

SECTION Y-Y

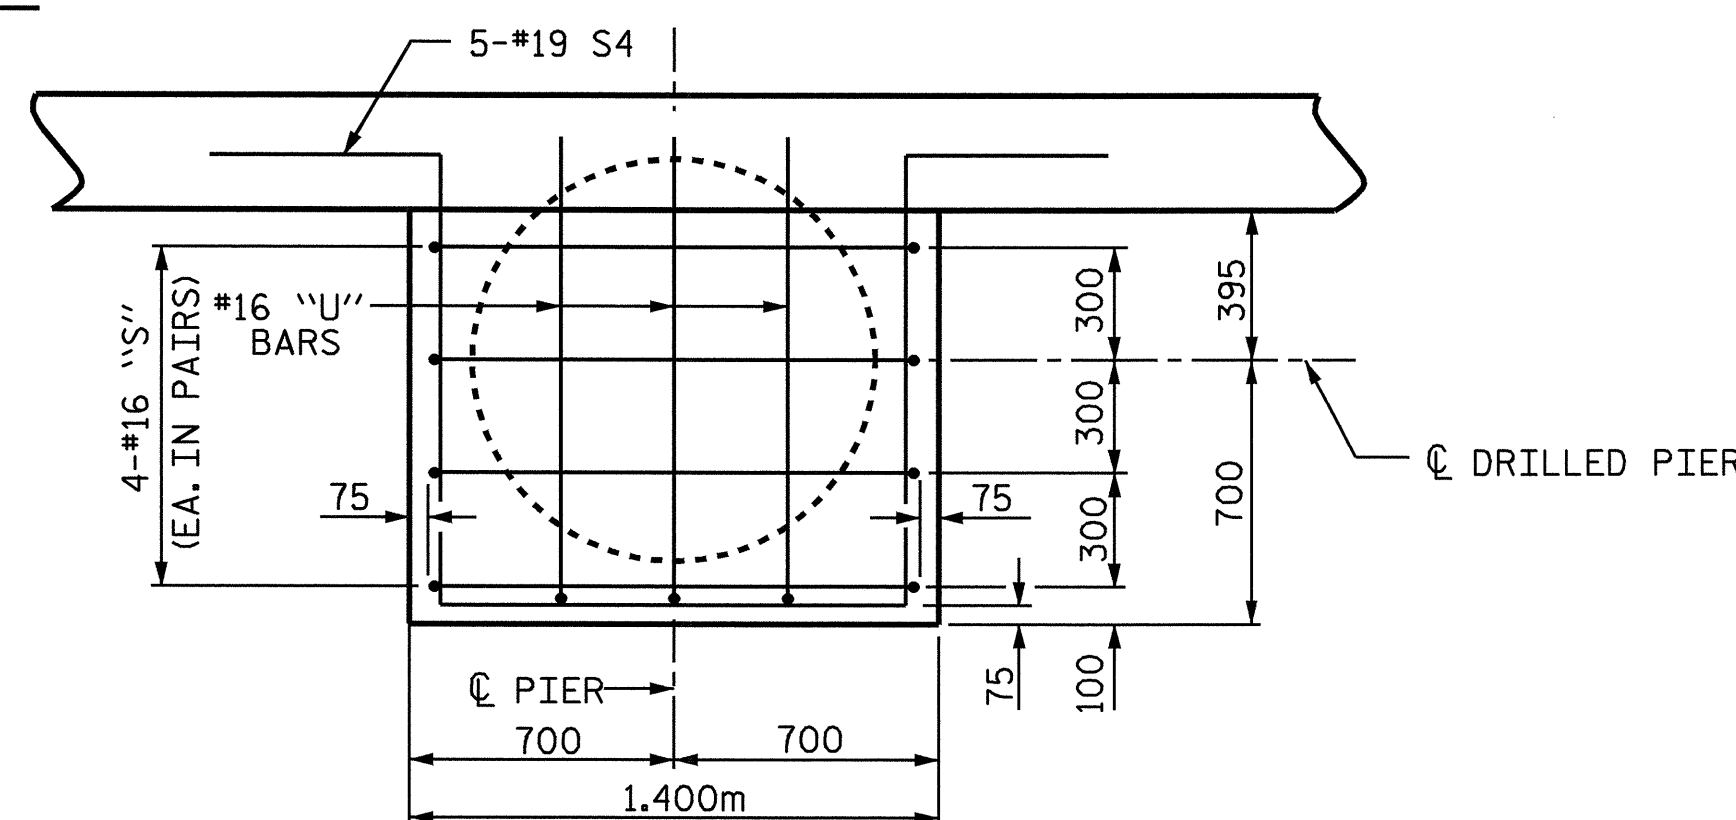

DETAIL B

PROJECT NO. R-0977A
 CHEROKEE COUNTY
 STATION: 24+60.500-LC1B-

SHEET 2 OF 3

STATE OF NORTH CAROLINA
 DEPARTMENT OF TRANSPORTATION
 RALEIGH

SUBSTRUCTURE
 END BENT #2



DRAWN BY: B.N.BARODAWALA DATE: 10-27-04
 CHECKED BY: J.D.HAWK DATE: 11-16-04

20-DEC-2004 16:17
 W:\Squad1\0977a\str3\bbarodawala\R0977A.sd.E*.03.dgn
 lsuttton

| REVISIONS | | | | | | SHEET NO. |
|-----------|-----|-------|-----|-----|-------|--------------|
| NO. | BY: | DATE: | NO. | BY: | DATE: | S-115 |
| 1 | | | 3 | | | TOTAL SHEETS |
| 2 | | | 4 | | | 230 |

STR. #3