



SPAN A
"A" BARS PLACED PERPENDICULAR TO CHORD.

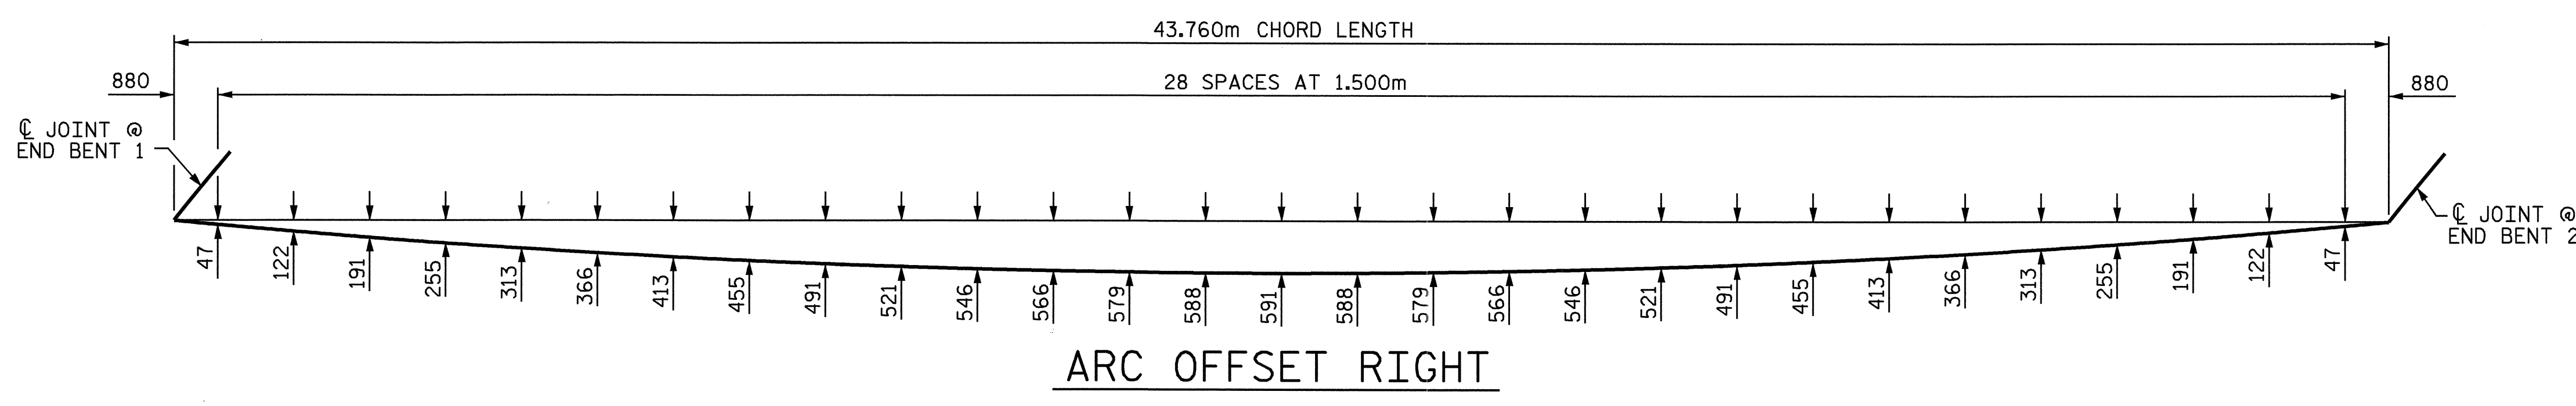

ARC OFFSET RIGHT

PROJECT NO. R-0977A
CHEROKEE COUNTY
 STATION: 18+31.299-LC1B2-

STATE OF NORTH CAROLINA DEPARTMENT OF TRANSPORTATION RALEIGH					
SUPERSTRUCTURE PLAN OF SPAN					
SHEET NO. S-55					
TOTAL SHEETS 230					
REVISIONS					
NO.	BY:	DATE:	NO.	BY:	DATE:
1			3		
2			4		

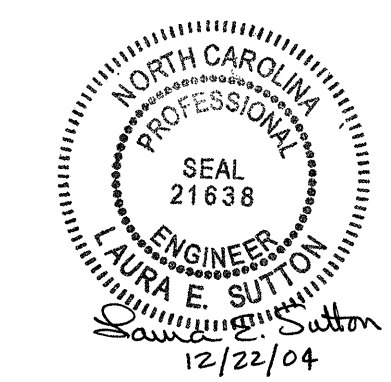

DRAWN BY: A.S. CALLAWAY DATE: 4/12/04
 CHECKED BY: W.D. CRUTCHER DATE: 9/20/04

20-DEC-2004 16:49
 W:\SquadLr\0977a\str2\scallaway\R0977A_sd.S*_02.dgn
 lsutton