


PLAN

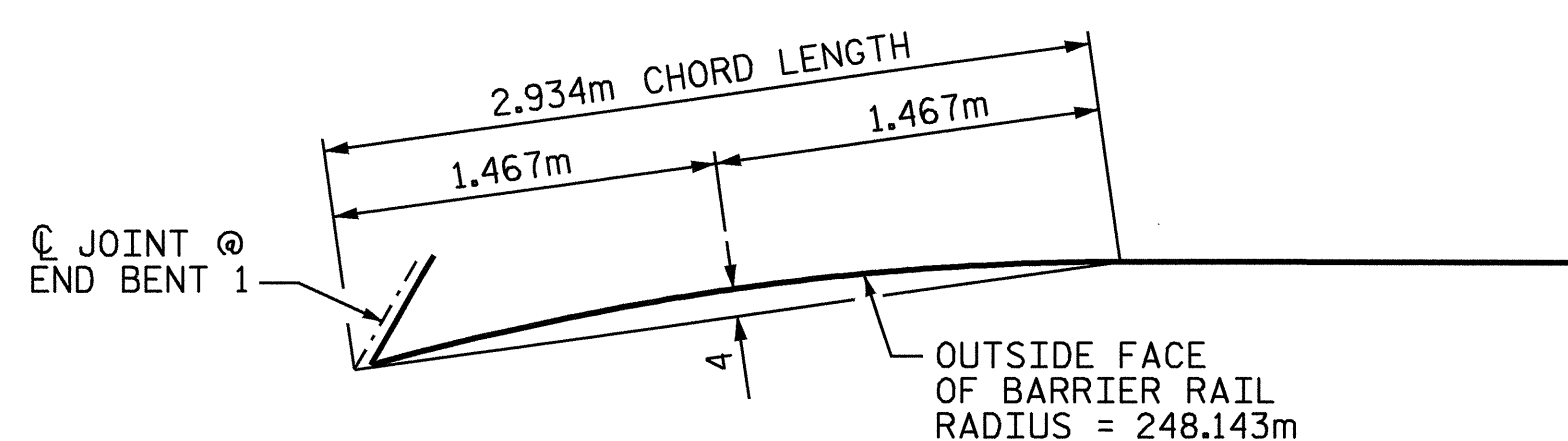


ARC OFFSET - RIGHT EDGE

PROJECT NO. R-0977A  
CHEROKEE COUNTY  
 STATION: 16+02.300-LC1B-

SHEET 1 OF 4

STATE OF NORTH CAROLINA  
 DEPARTMENT OF TRANSPORTATION  
 RALEIGH

CONCRETE  
 BARRIER RAIL

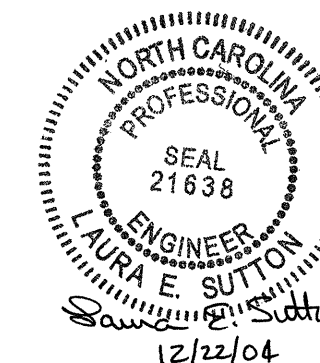

REVISIONS						SHEET NO.
NO.	BY:	DATE:	NO.	BY:	DATE:	S-26
1			3			TOTAL SHEETS
2			4			230

DRAWN BY: A.S. CALLAWAY DATE: 2/8/04  
 CHECKED BY: B.N. BARODAWALA DATE: 6/17/04

21-DEC-2004 07:08  
 W:\SquadL\0977a\str\scallaway\R0977A\_sd\_BR\_01.dgn  
 lsutton

STR. #1