



**SECTION B-B (PART 2)**

THERE ARE 90 C2 BARS IN SECTION OF BARREL  
 NOTE : #13 "K" BARS SPA. @ 600mm ALONG CULVERT LENGTH

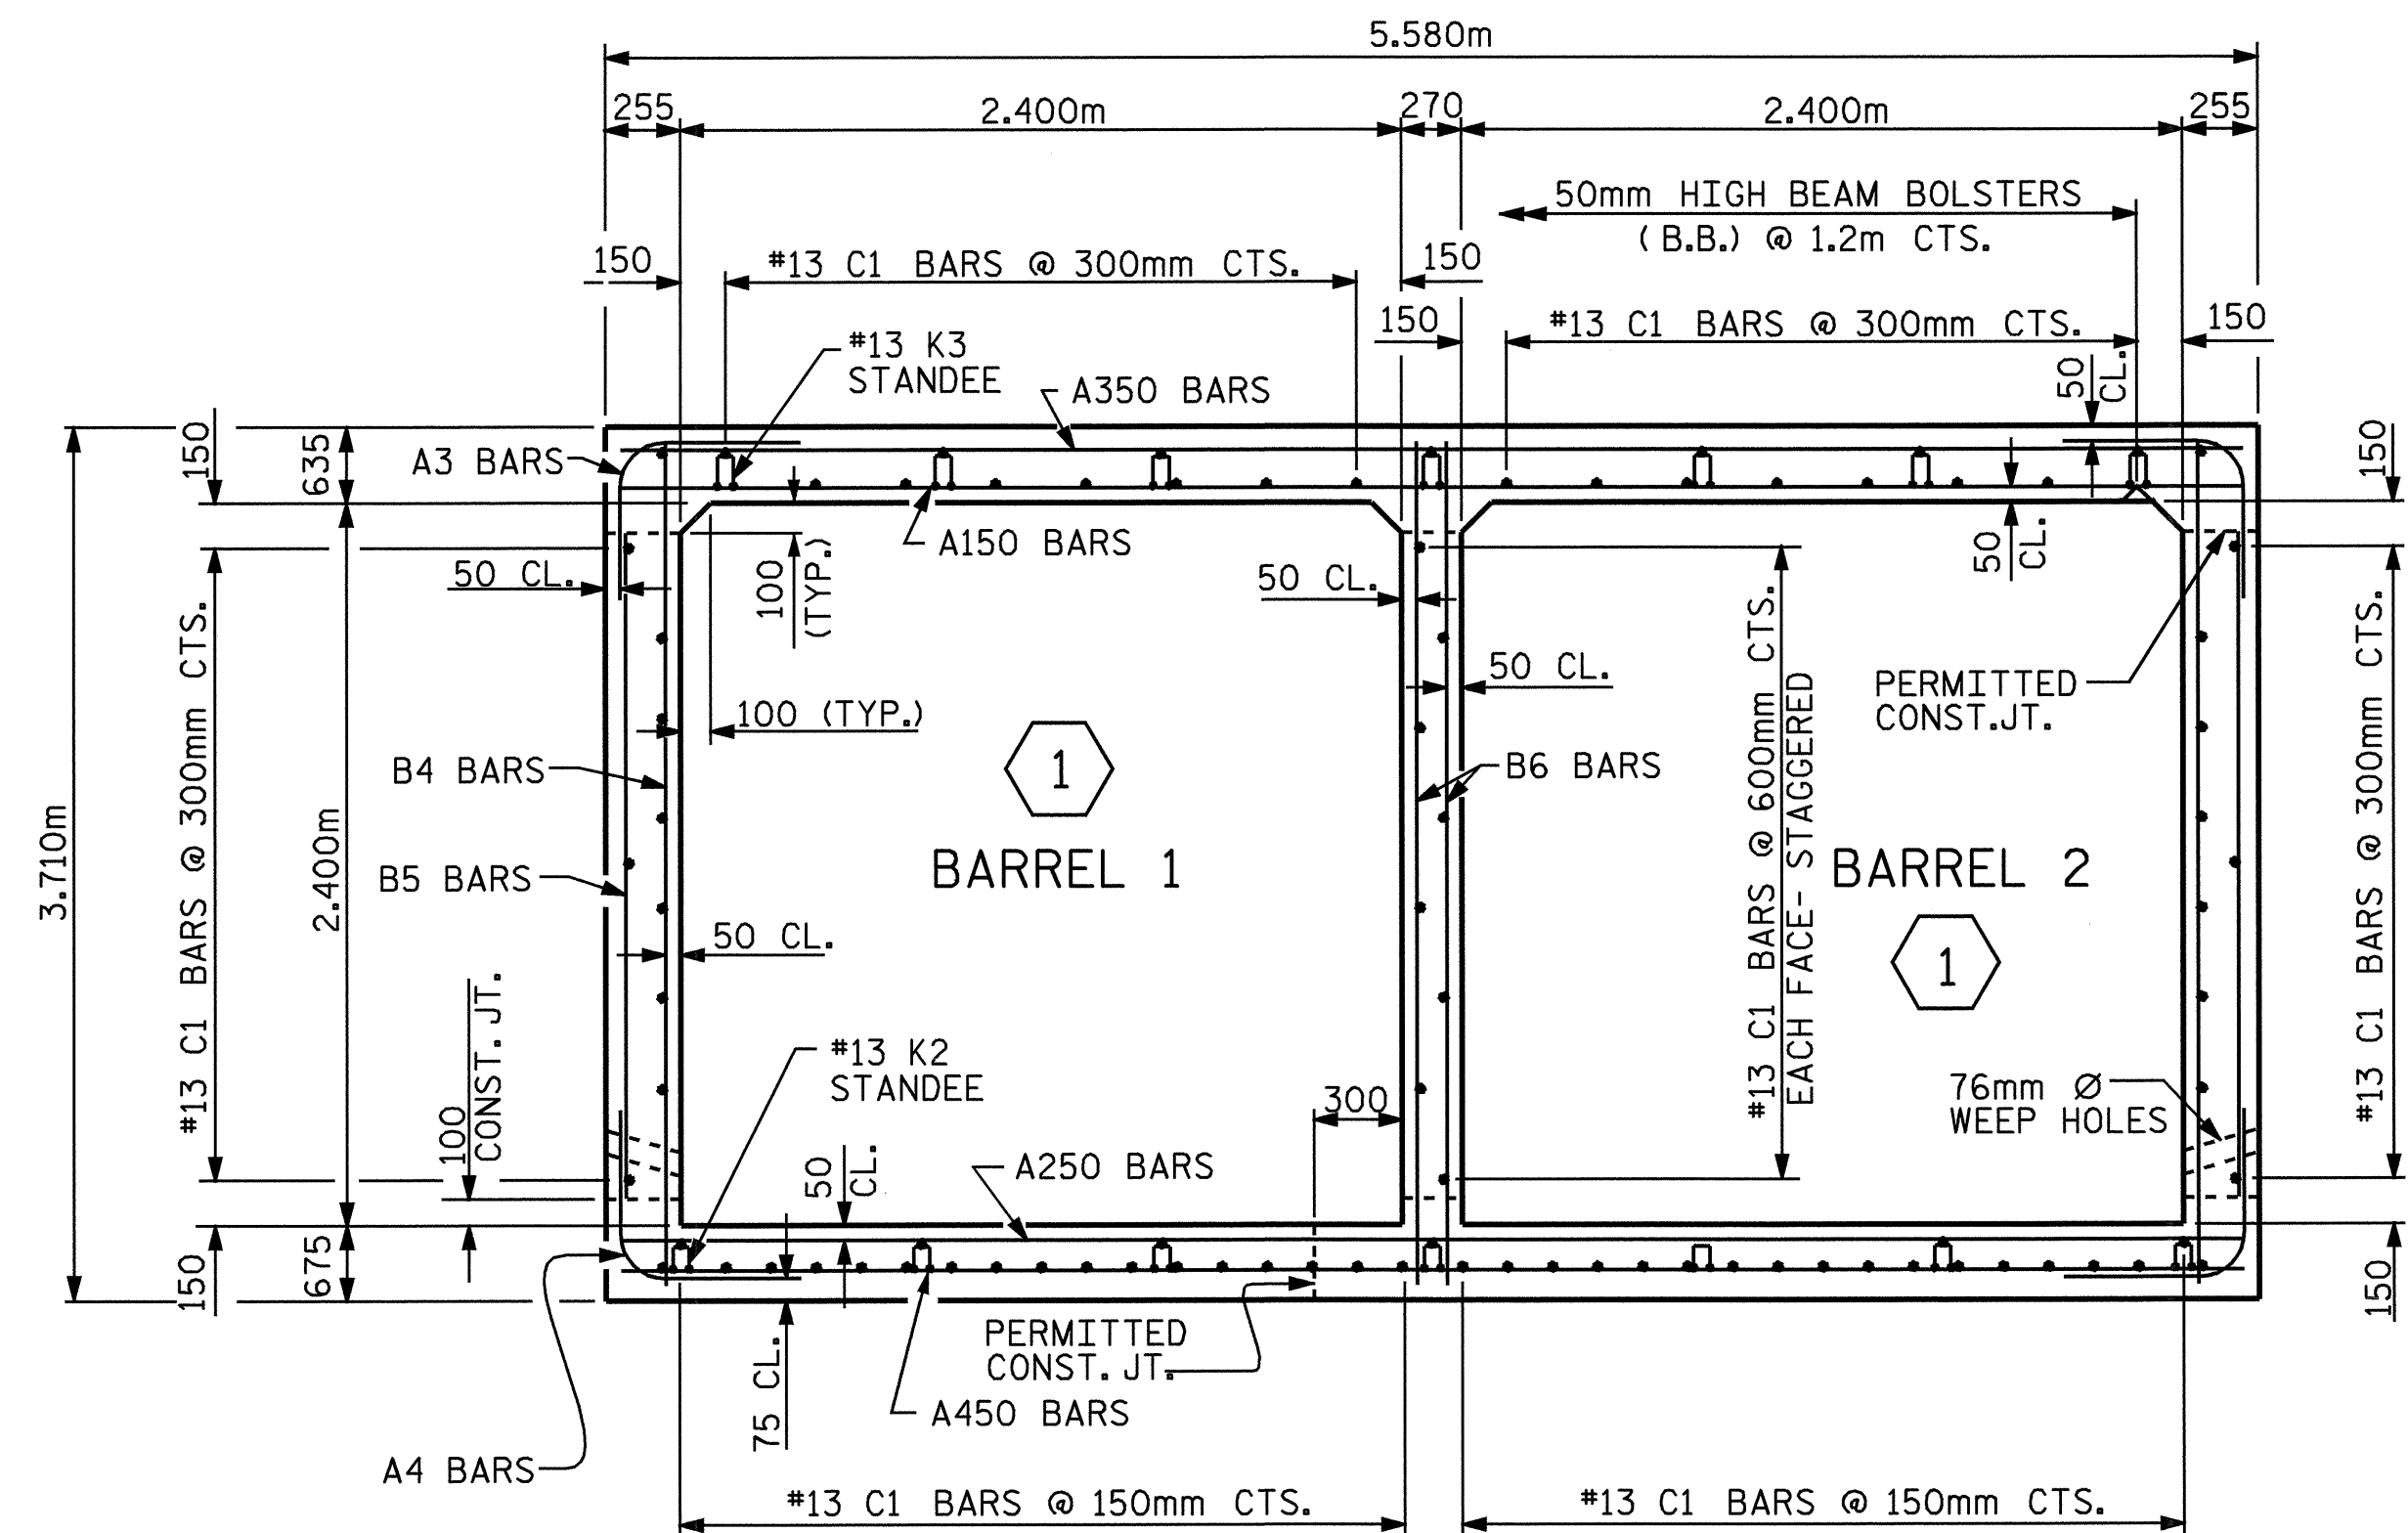

**SECTION A-A (PART 1)**

THERE ARE 90 C1 BARS IN SECTION OF BARREL  
 NOTE : #13 "K" BARS SPA. @ 600mm ALONG CULVERT LENGTH

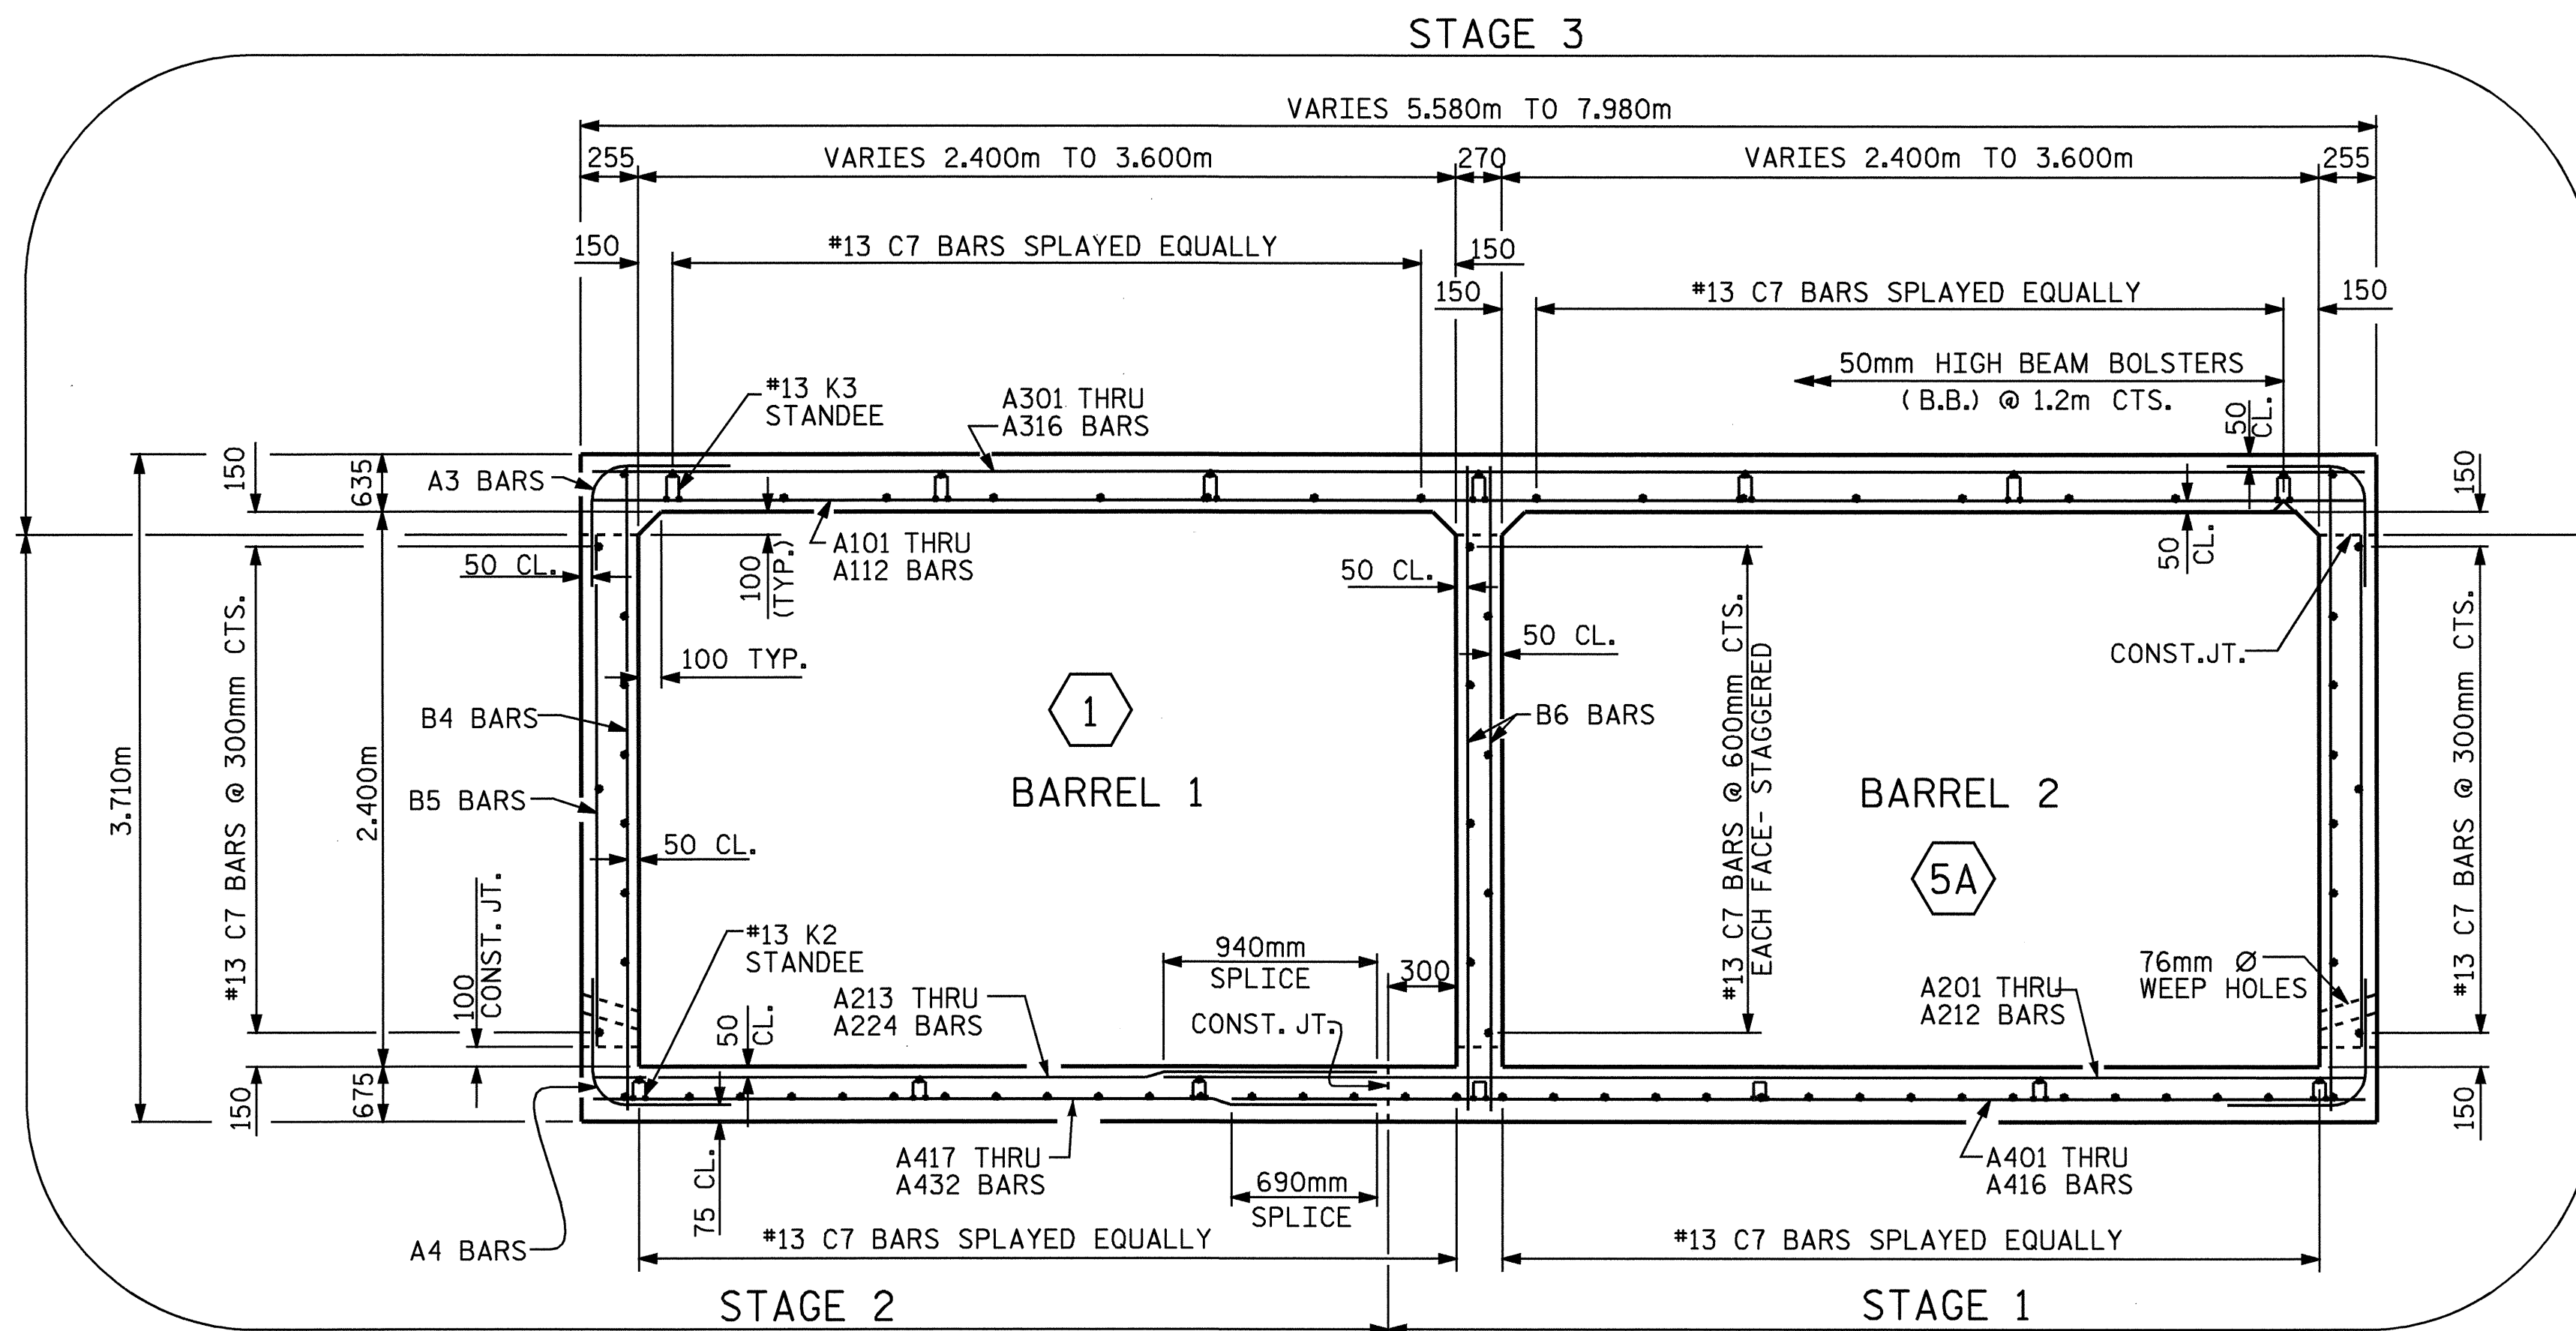

**SECTION F-F (PARTS 1 & 5A)**


THERE ARE 90 C7 BARS IN SECTION OF BARREL  
 NOTE : #13 "K" BARS SPA. @ 600mm ALONG CULVERT LENGTH

PROJECT NO. R-0977A  
CHEROKEE COUNTY  
 STATION: 35+18.000-LREV-

SHEET 6 OF 14

STATE OF NORTH CAROLINA  
 DEPARTMENT OF TRANSPORTATION  
 RALEIGH

DOUBLE  
 2.400m X 2.400m  
 CONCRETE BOX CULVERT  
 84° SKEW

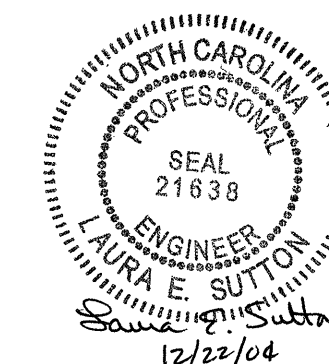

REVISIONS						SHEET NO.
NO.	BY:	DATE:	NO.	BY:	DATE:	C-6
1			3			TOTAL SHEETS 14
2			4			

DRAWN BY : V.X. NGUYEN DATE : 9/17/97  
 CHECKED BY : B.N. BARODAWALA DATE : 9/04

20-DEC-2004 15:49  
 W:\SquadL\R0977a\str6\scallaway\R0977A.sd\_CU.06.dgn  
 lsut1on

STR. #6