




PROJECT REFERENCE NO.  
R-977A

SHEET NO.  
X-222

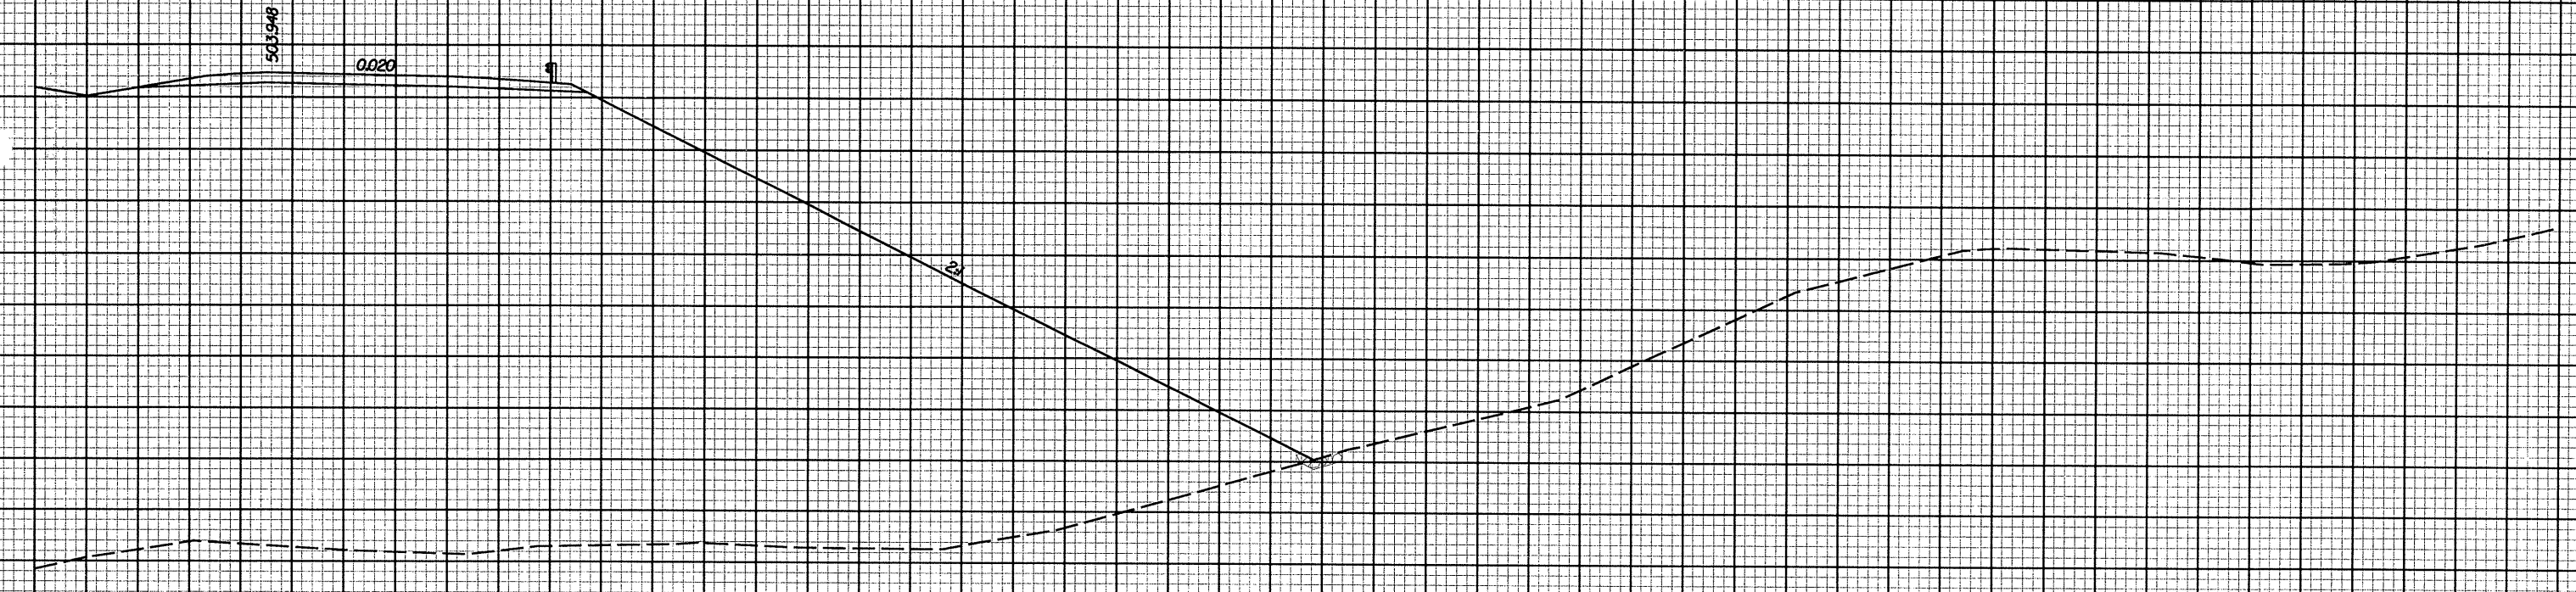

10 20 30 40 50 60 70 80 90

**LOCHNER**  
H. W. LOCHNER, INC.  
2840 PLAZA PLACE, SUITE 202  
RALEIGH, NC 27612