




PROJECT REFERENCE NO.

R-977A

SHEET NO.

X-194

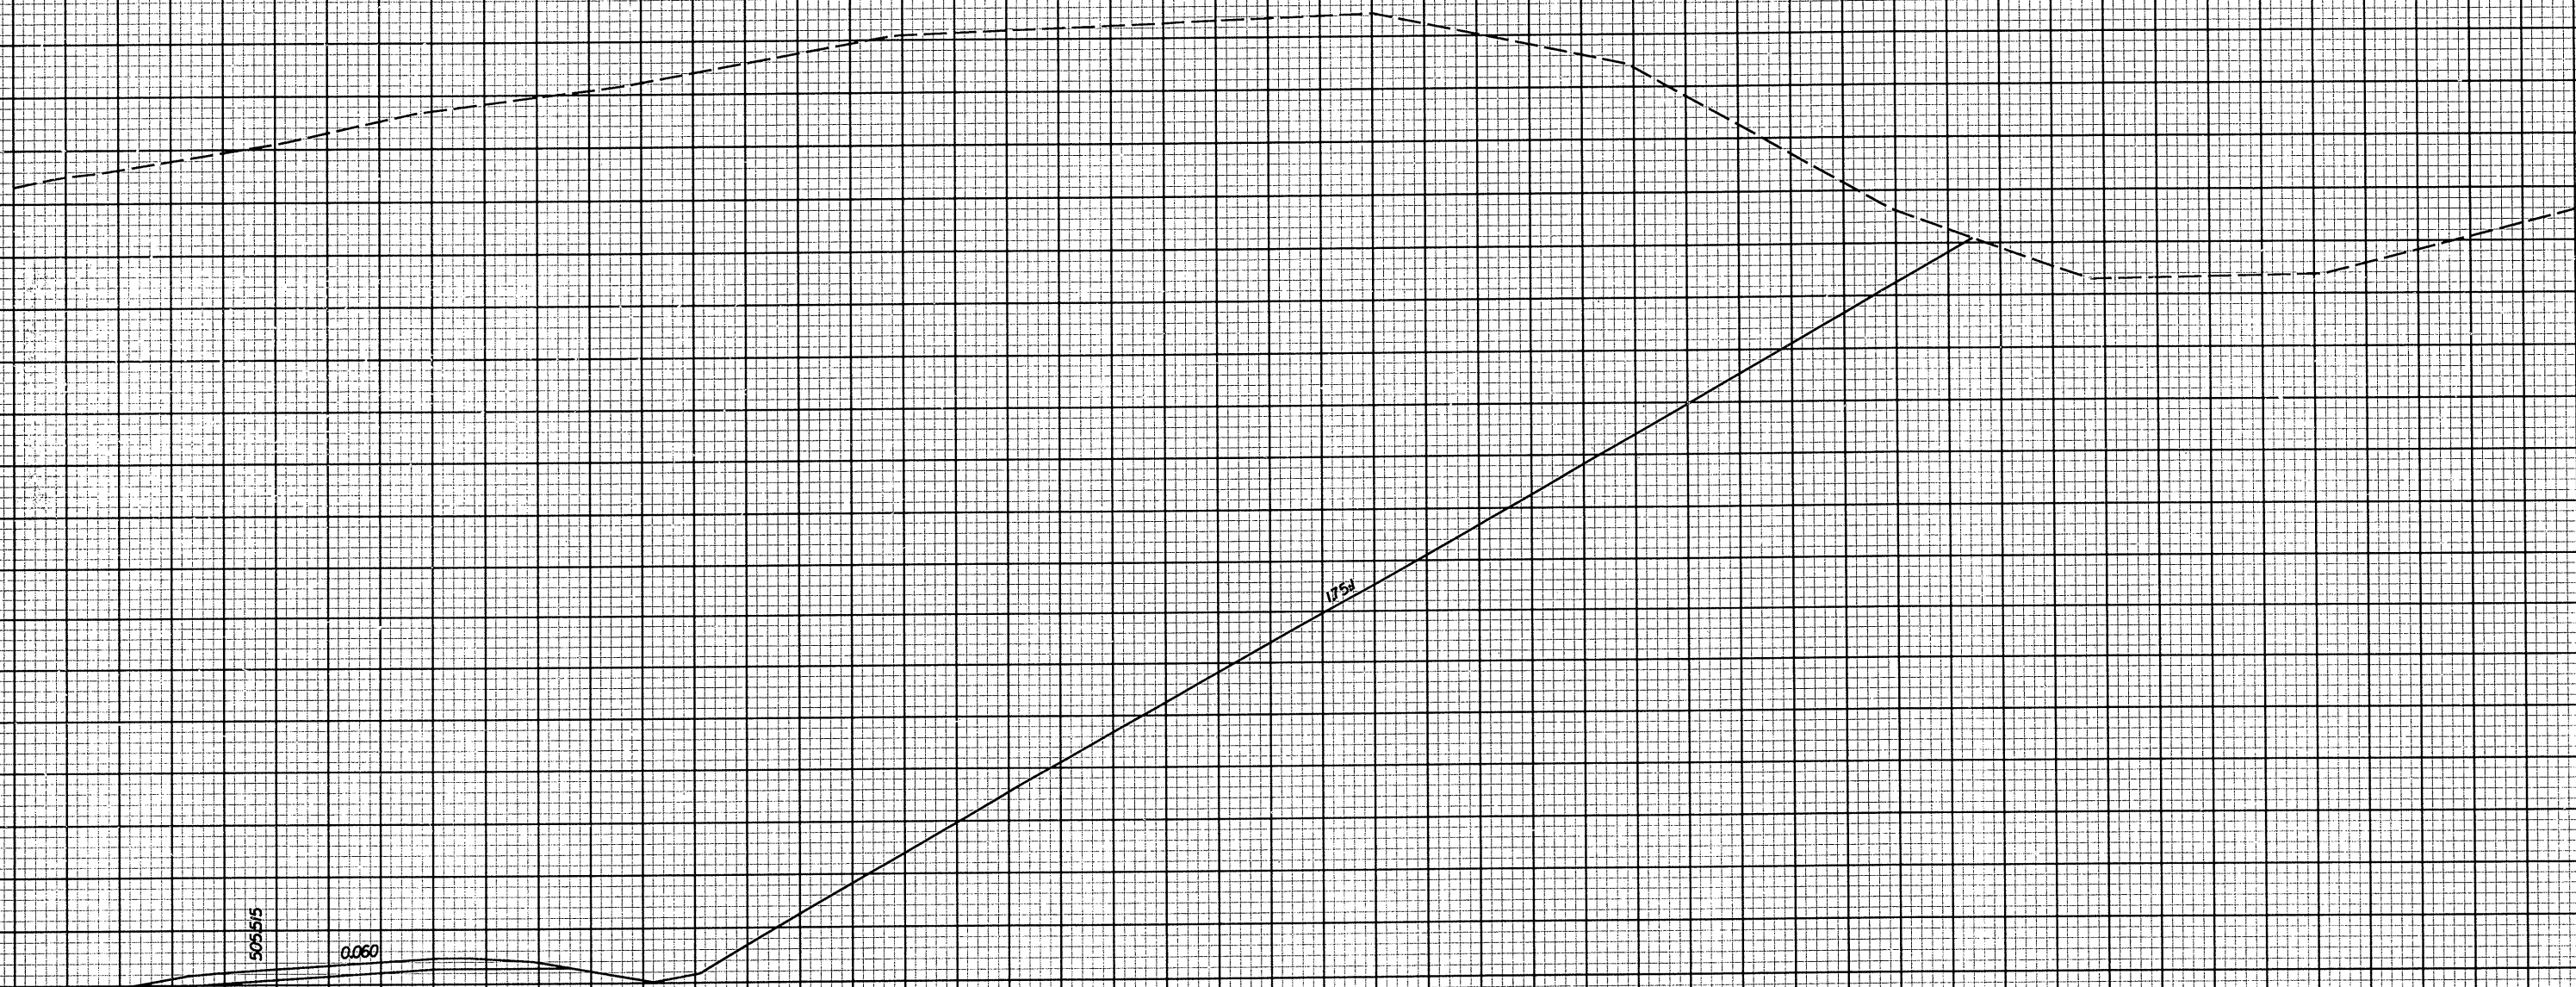

32'-20.000  
5.36020



**LOCHNER**

H. W. LOCHNER, INC.  
2840 PLAZA PLACE, SUITE 202  
RALEIGH, NC 27612