





PROJECT REFERENCE NO.  
R-977A

SHEET NO.  
X-188

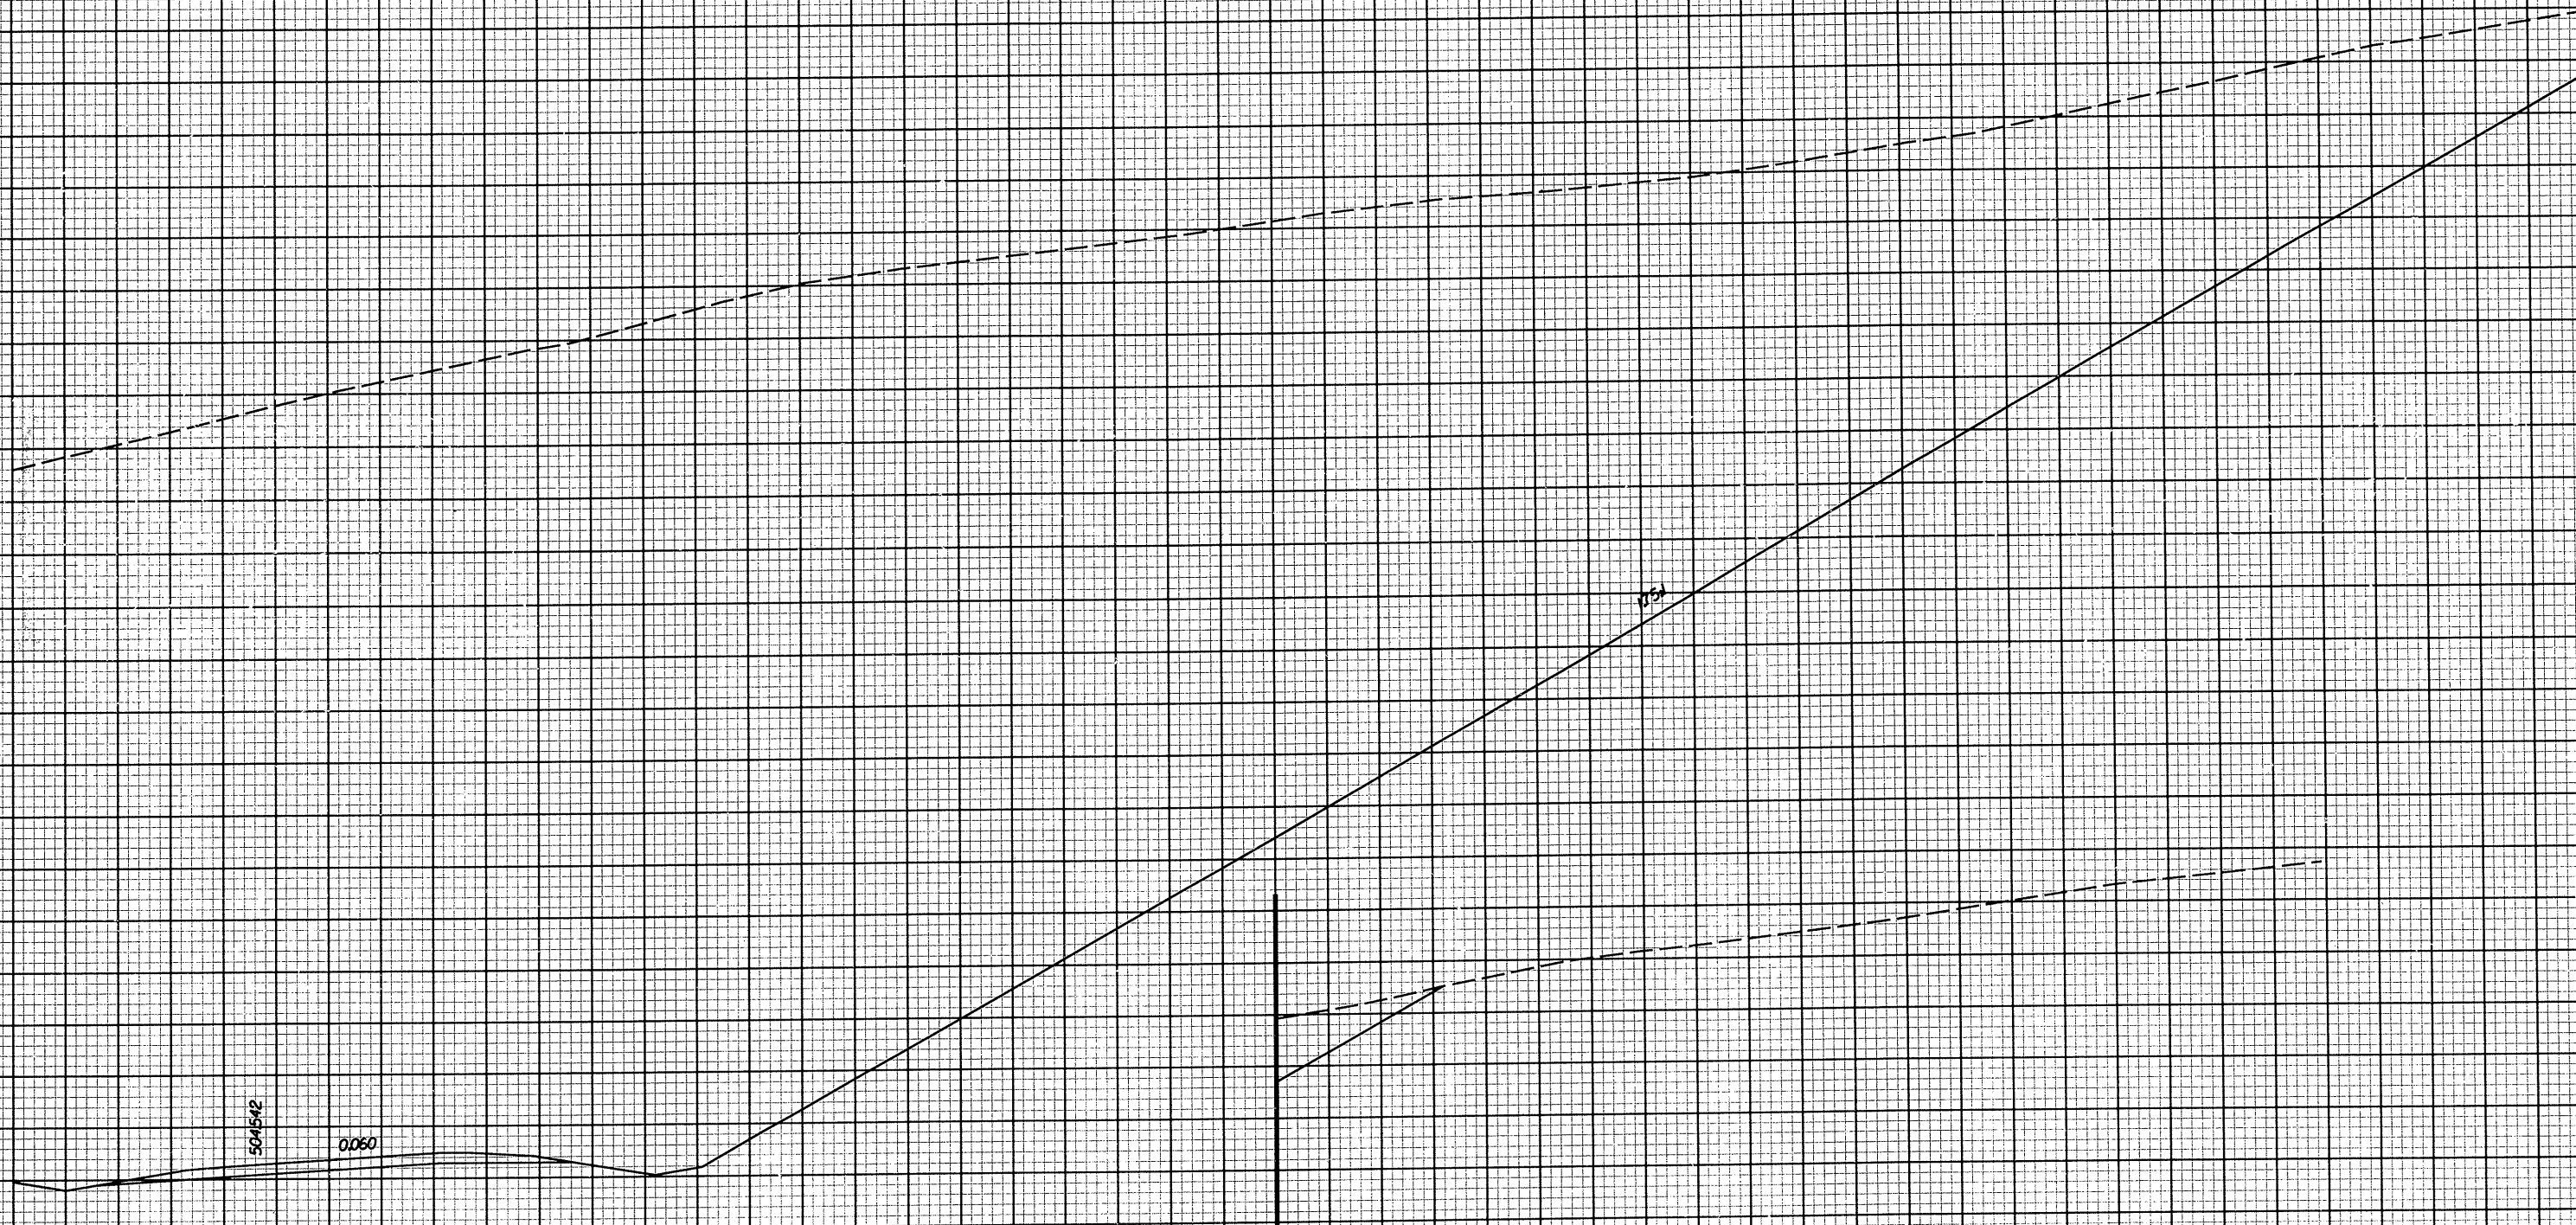

31:60,000  
531.875

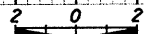

10

20

30

40

50

60

70

80

90

**LOCHNER**

H. W. LOCHNER, INC.  
2840 PLAZA PLACE, SUITE 202  
RALEIGH, NC 27612