




PROJECT REFERENCE NO.
R-977A

SHEET NO.
X-186

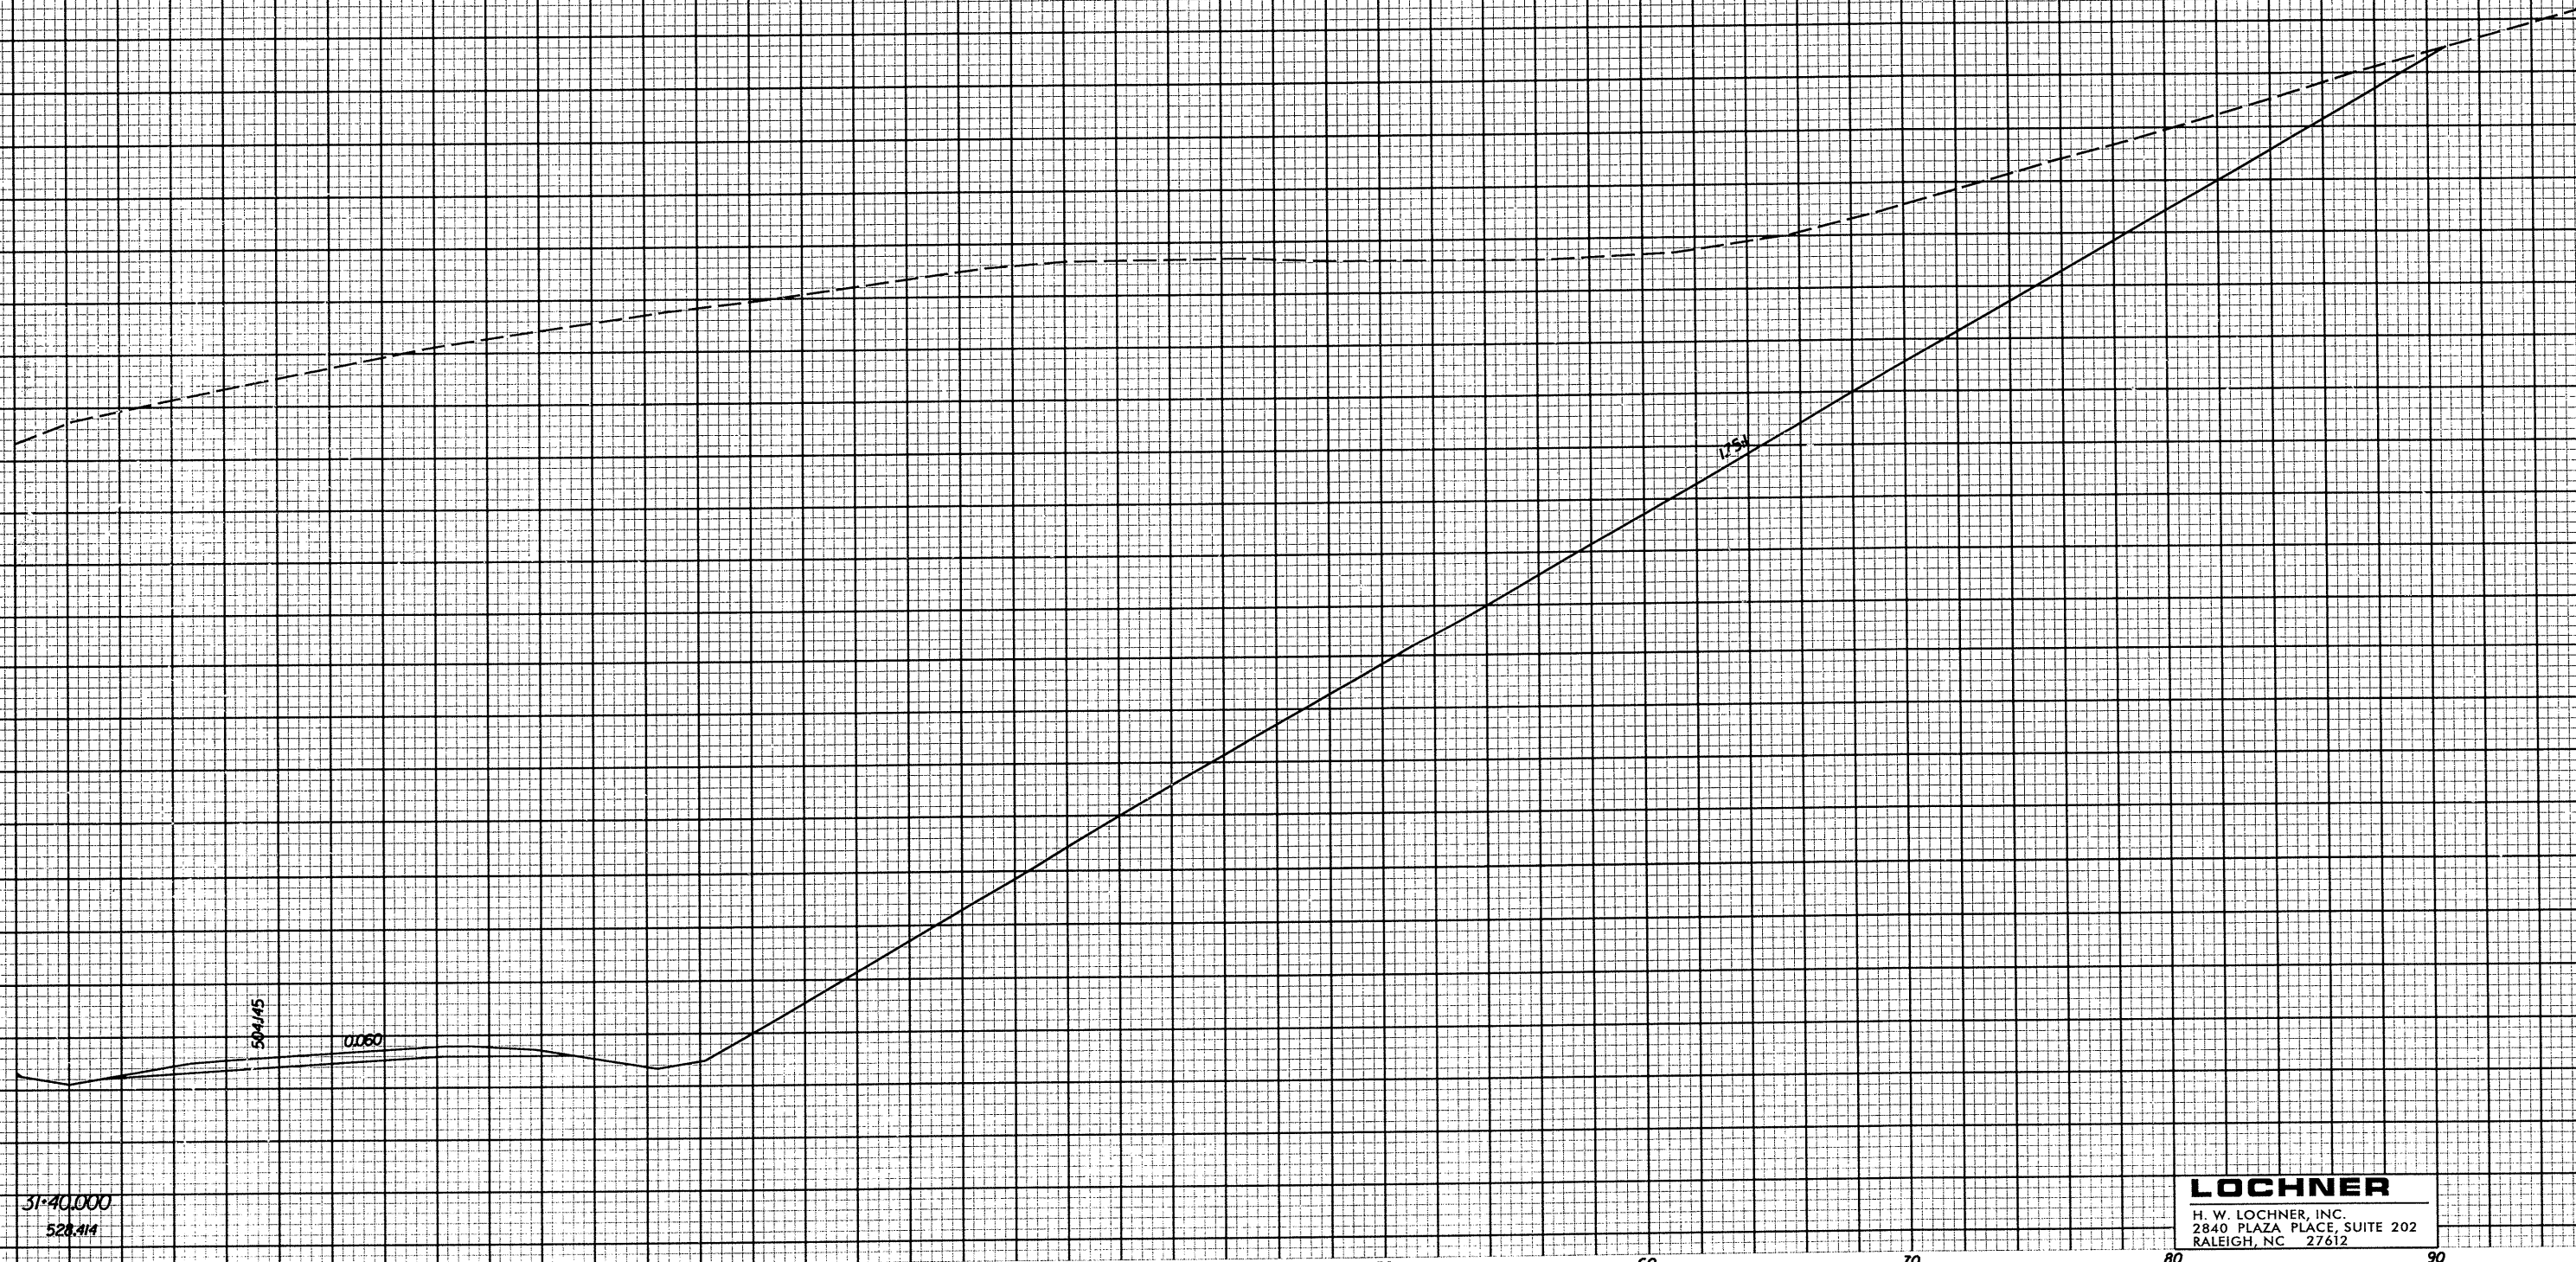

31' = 40,000
528,414

LOCHNER
H. W. LOCHNER, INC.
2840 PLAZA PLACE, SUITE 202
RALEIGH, NC 27612