





PROJECT REFERENCE NO.
R-977A

SHEET NO.
X-182

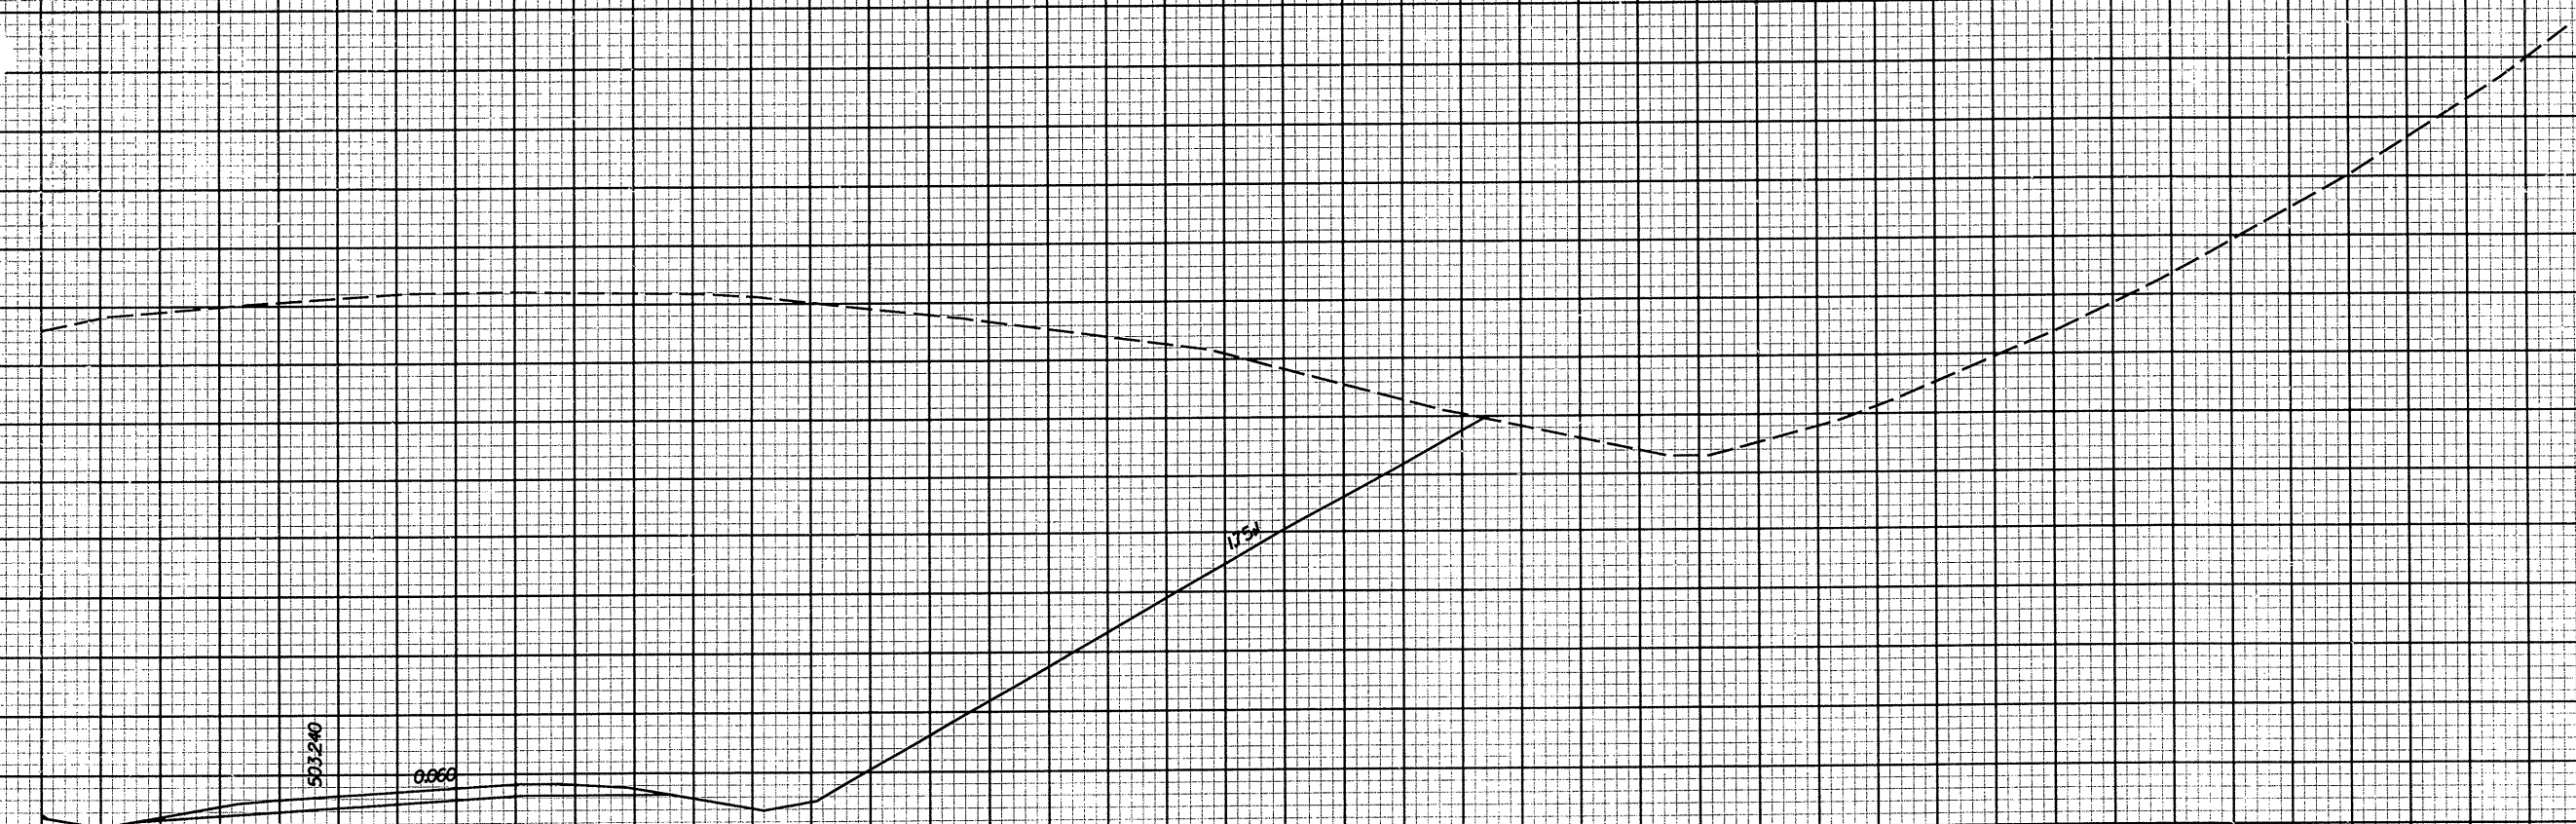

31+00.000
59622

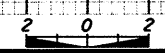

10 20 30 40 50 60 70 80 90

LOCHNER
H. W. LOCHNER, INC.
2840 PLAZA PLACE, SUITE 202
RALEIGH, NC 27612