




PROJECT REFERENCE NO.


R-977A

SHEET NO.

X-160

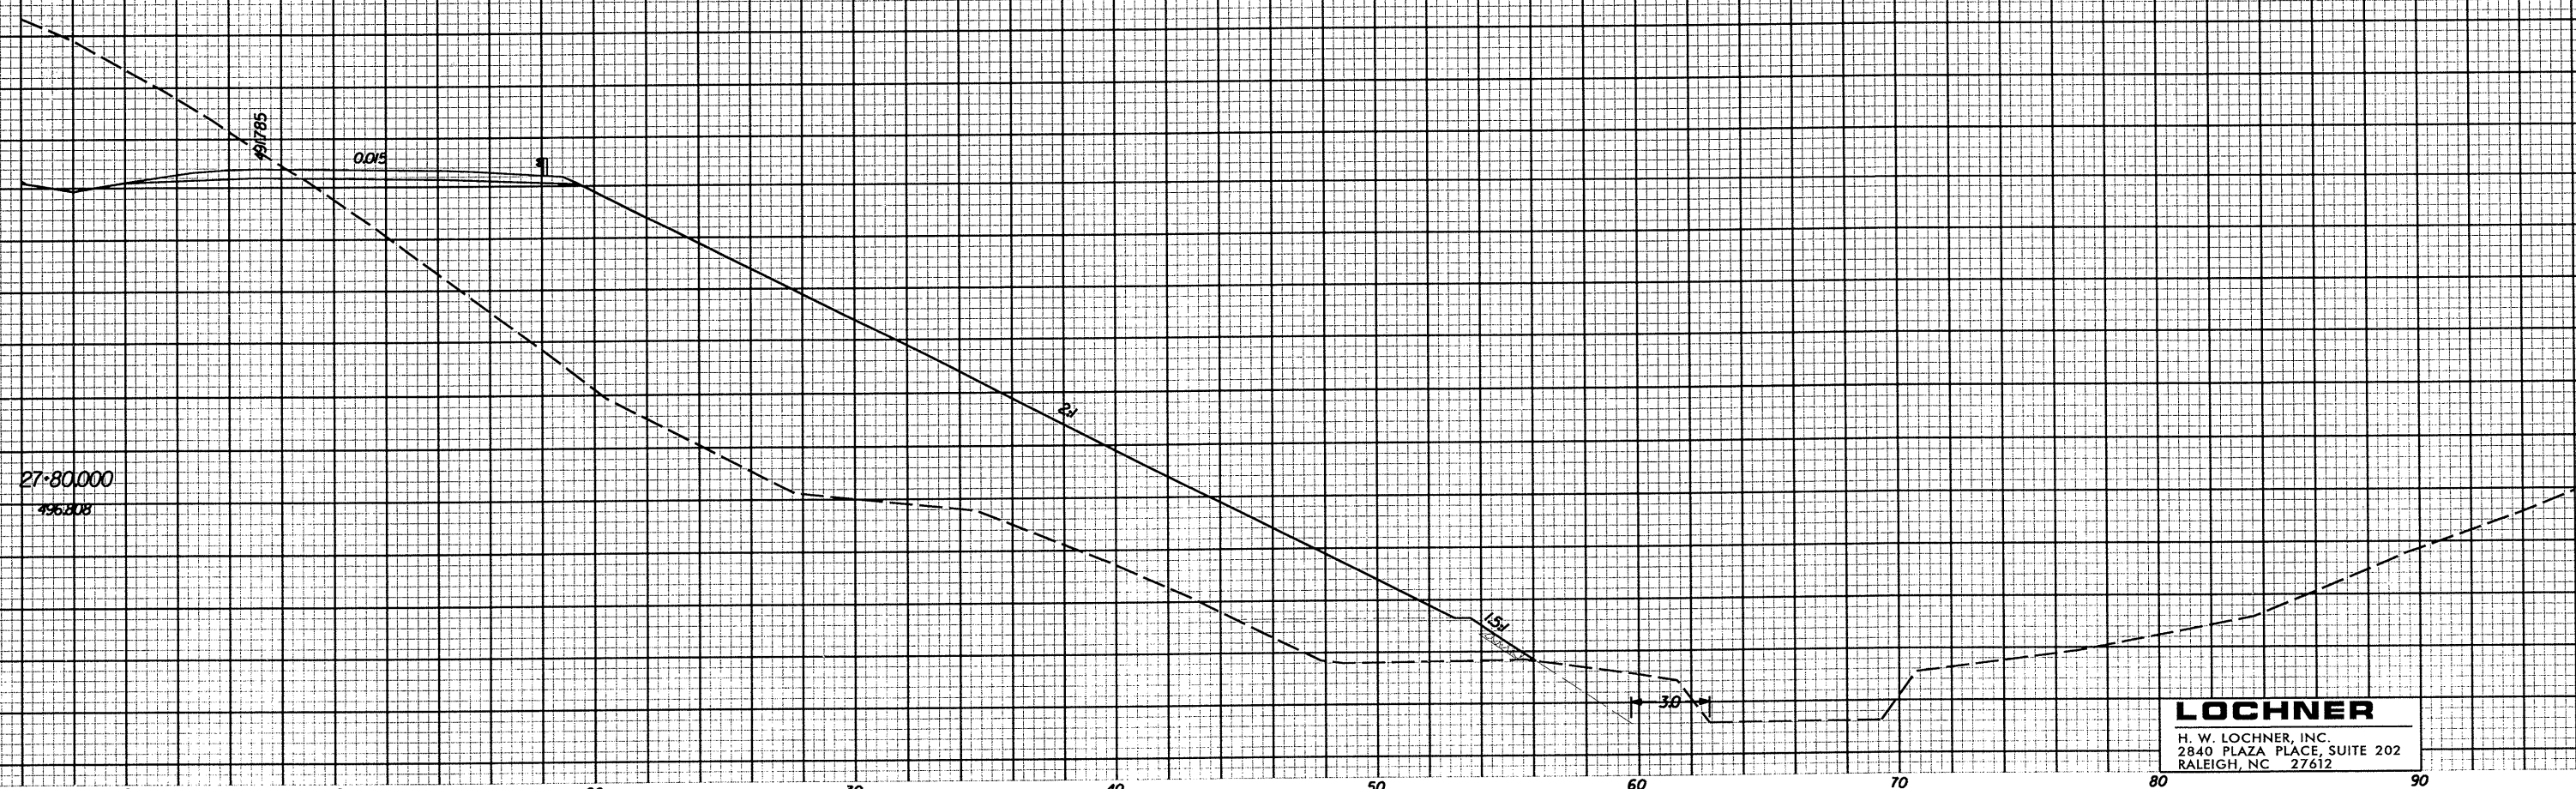

27-80.000
456.808

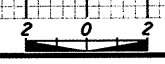

LOCHNER
H. W. LOCHNER, INC.
2840 PLAZA PLACE, SUITE 202
RALEIGH, NC 27612