





PROJECT REFERENCE NO.	SHEET NO.
R-977A	X-105
EXCAVATION CU. METERS	EMBANKMENT CU. METERS

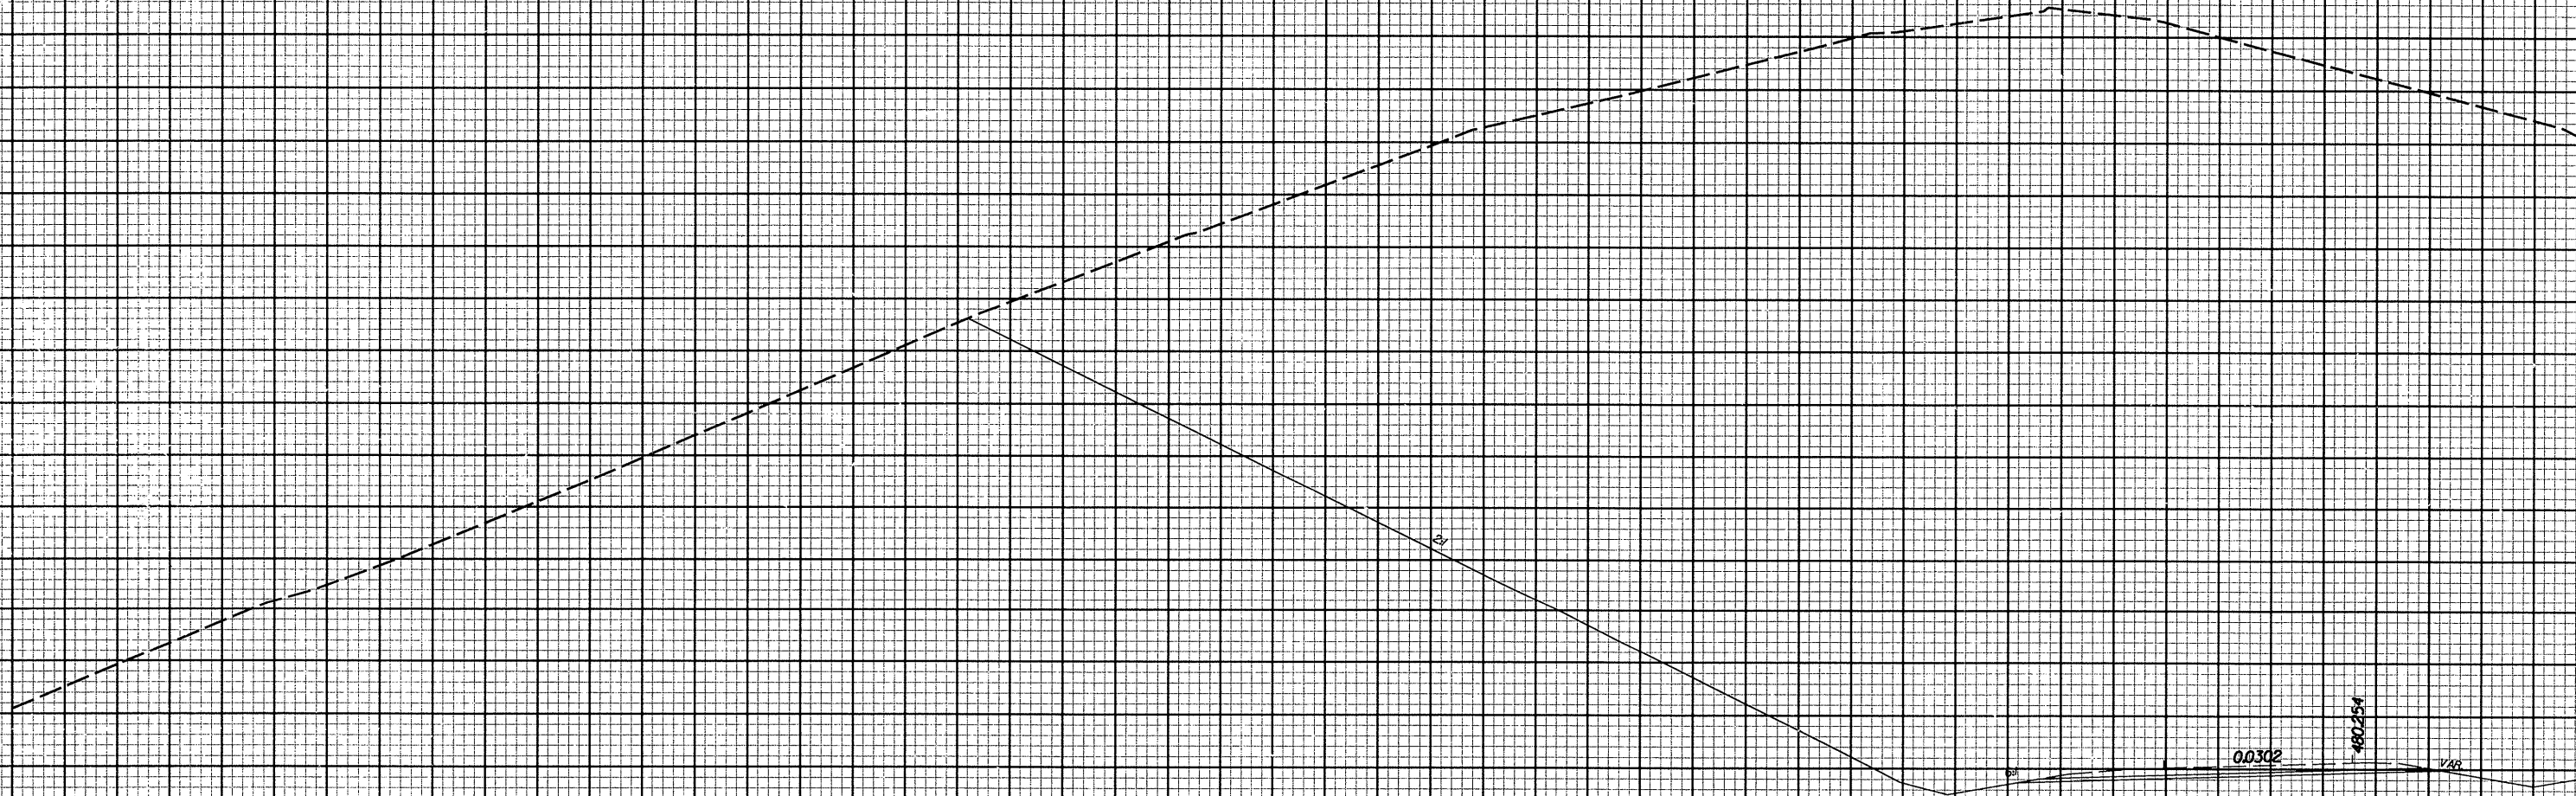

21+40.000
504.888

LOCHNER
H. W. LOCHNER, INC.
2840 PLAZA PLACE, SUITE 202
RALEIGH, NC 27612

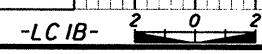

90 80 70 60 50 40 30 20 10