


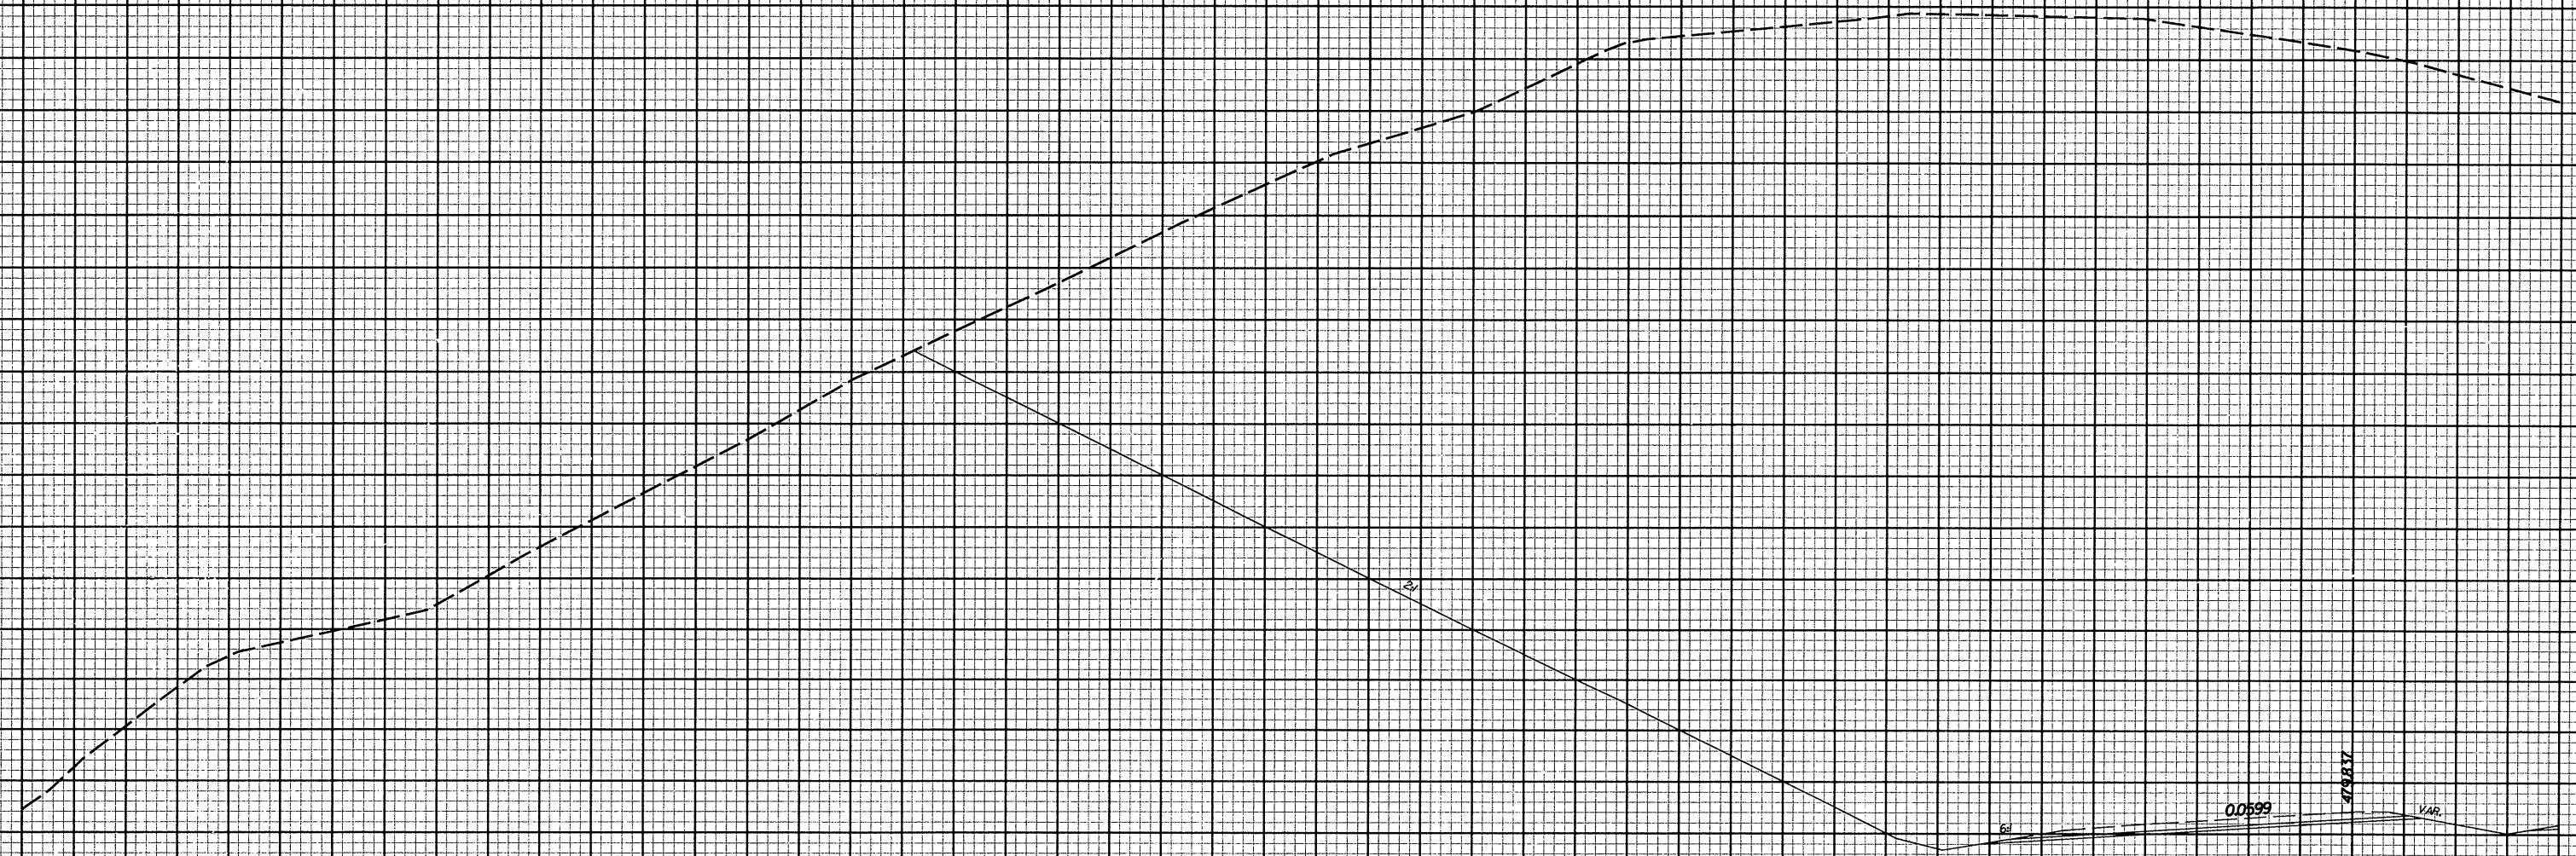

PROJECT REFERENCE NO.	SHEET NO.
R-977A	X-99
EXCAVATION CU. METERS	EMBANKMENT CU. METERS



90

80

70

60

50

40

30

20

10

LOCHNER
 H. W. LOCHNER, INC.
 2840 PLAZA PLACE, SUITE 202
 RALEIGH, NC 27612

20:80,000

507.931

-LCIB-