




PROJECT REFERENCE NO.	SHEET NO.
R-977A	X-37
EXCAVATION CU. METERS	EMBANKMENT CU. METERS

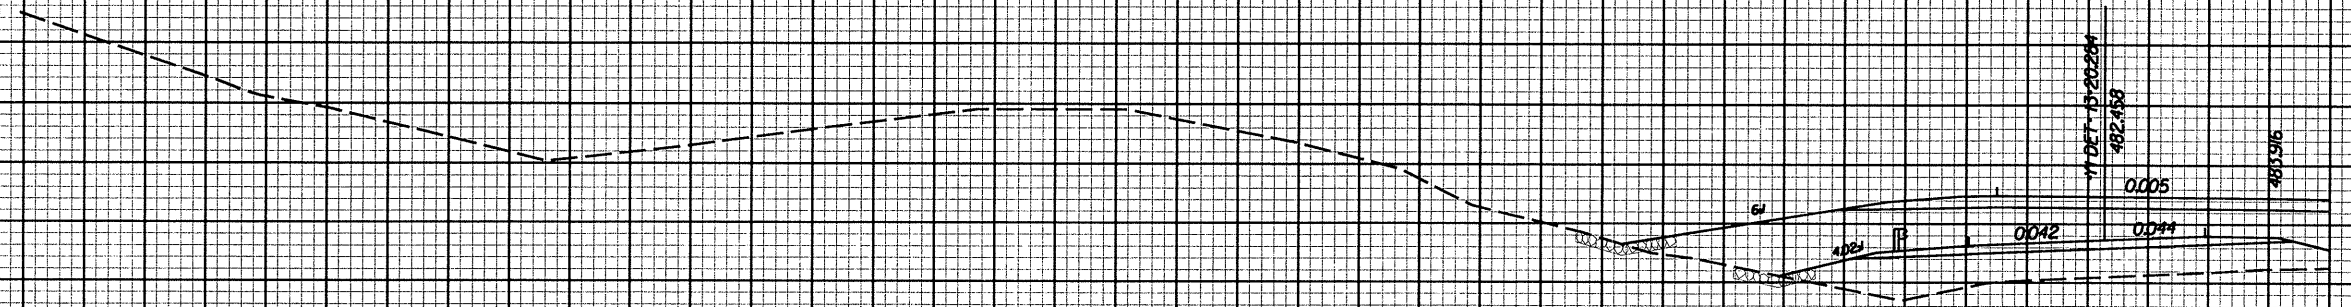

13-20.000  
481.484

**LOCHNER**  
H. W. LOCHNER, INC.  
2840 PLAZA PLACE, SUITE 202  
RALEIGH, NC 27612

-LC1B- 2 0 2

90

80

70

60

50

40

30

20

10