




PROJECT REFERENCE NO. SHEET NO.

R-977A X-29

EXCAVATION  
CU. METERS

EMBANKMENT  
CU. METERS

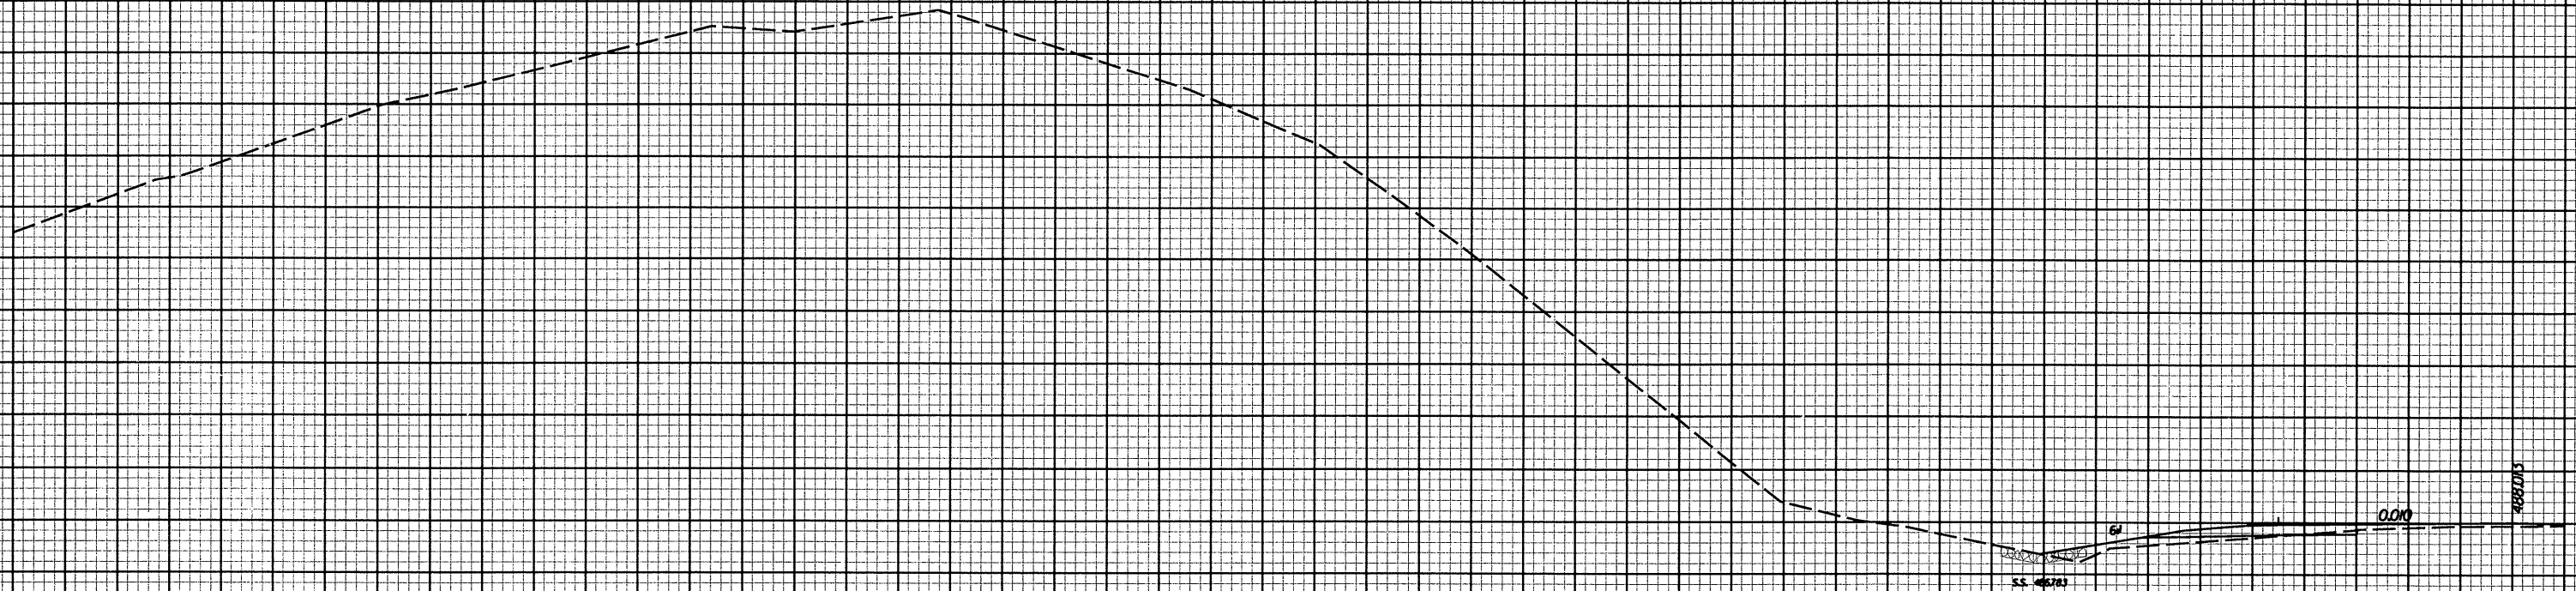

90

80

70

60

50

40

30

20

10

**LOCHNER**  
H. W. LOCHNER, INC.  
2840 PLAZA PLACE, SUITE 202  
RALEIGH, NC 27612

-LC 1B- 2 0 2