


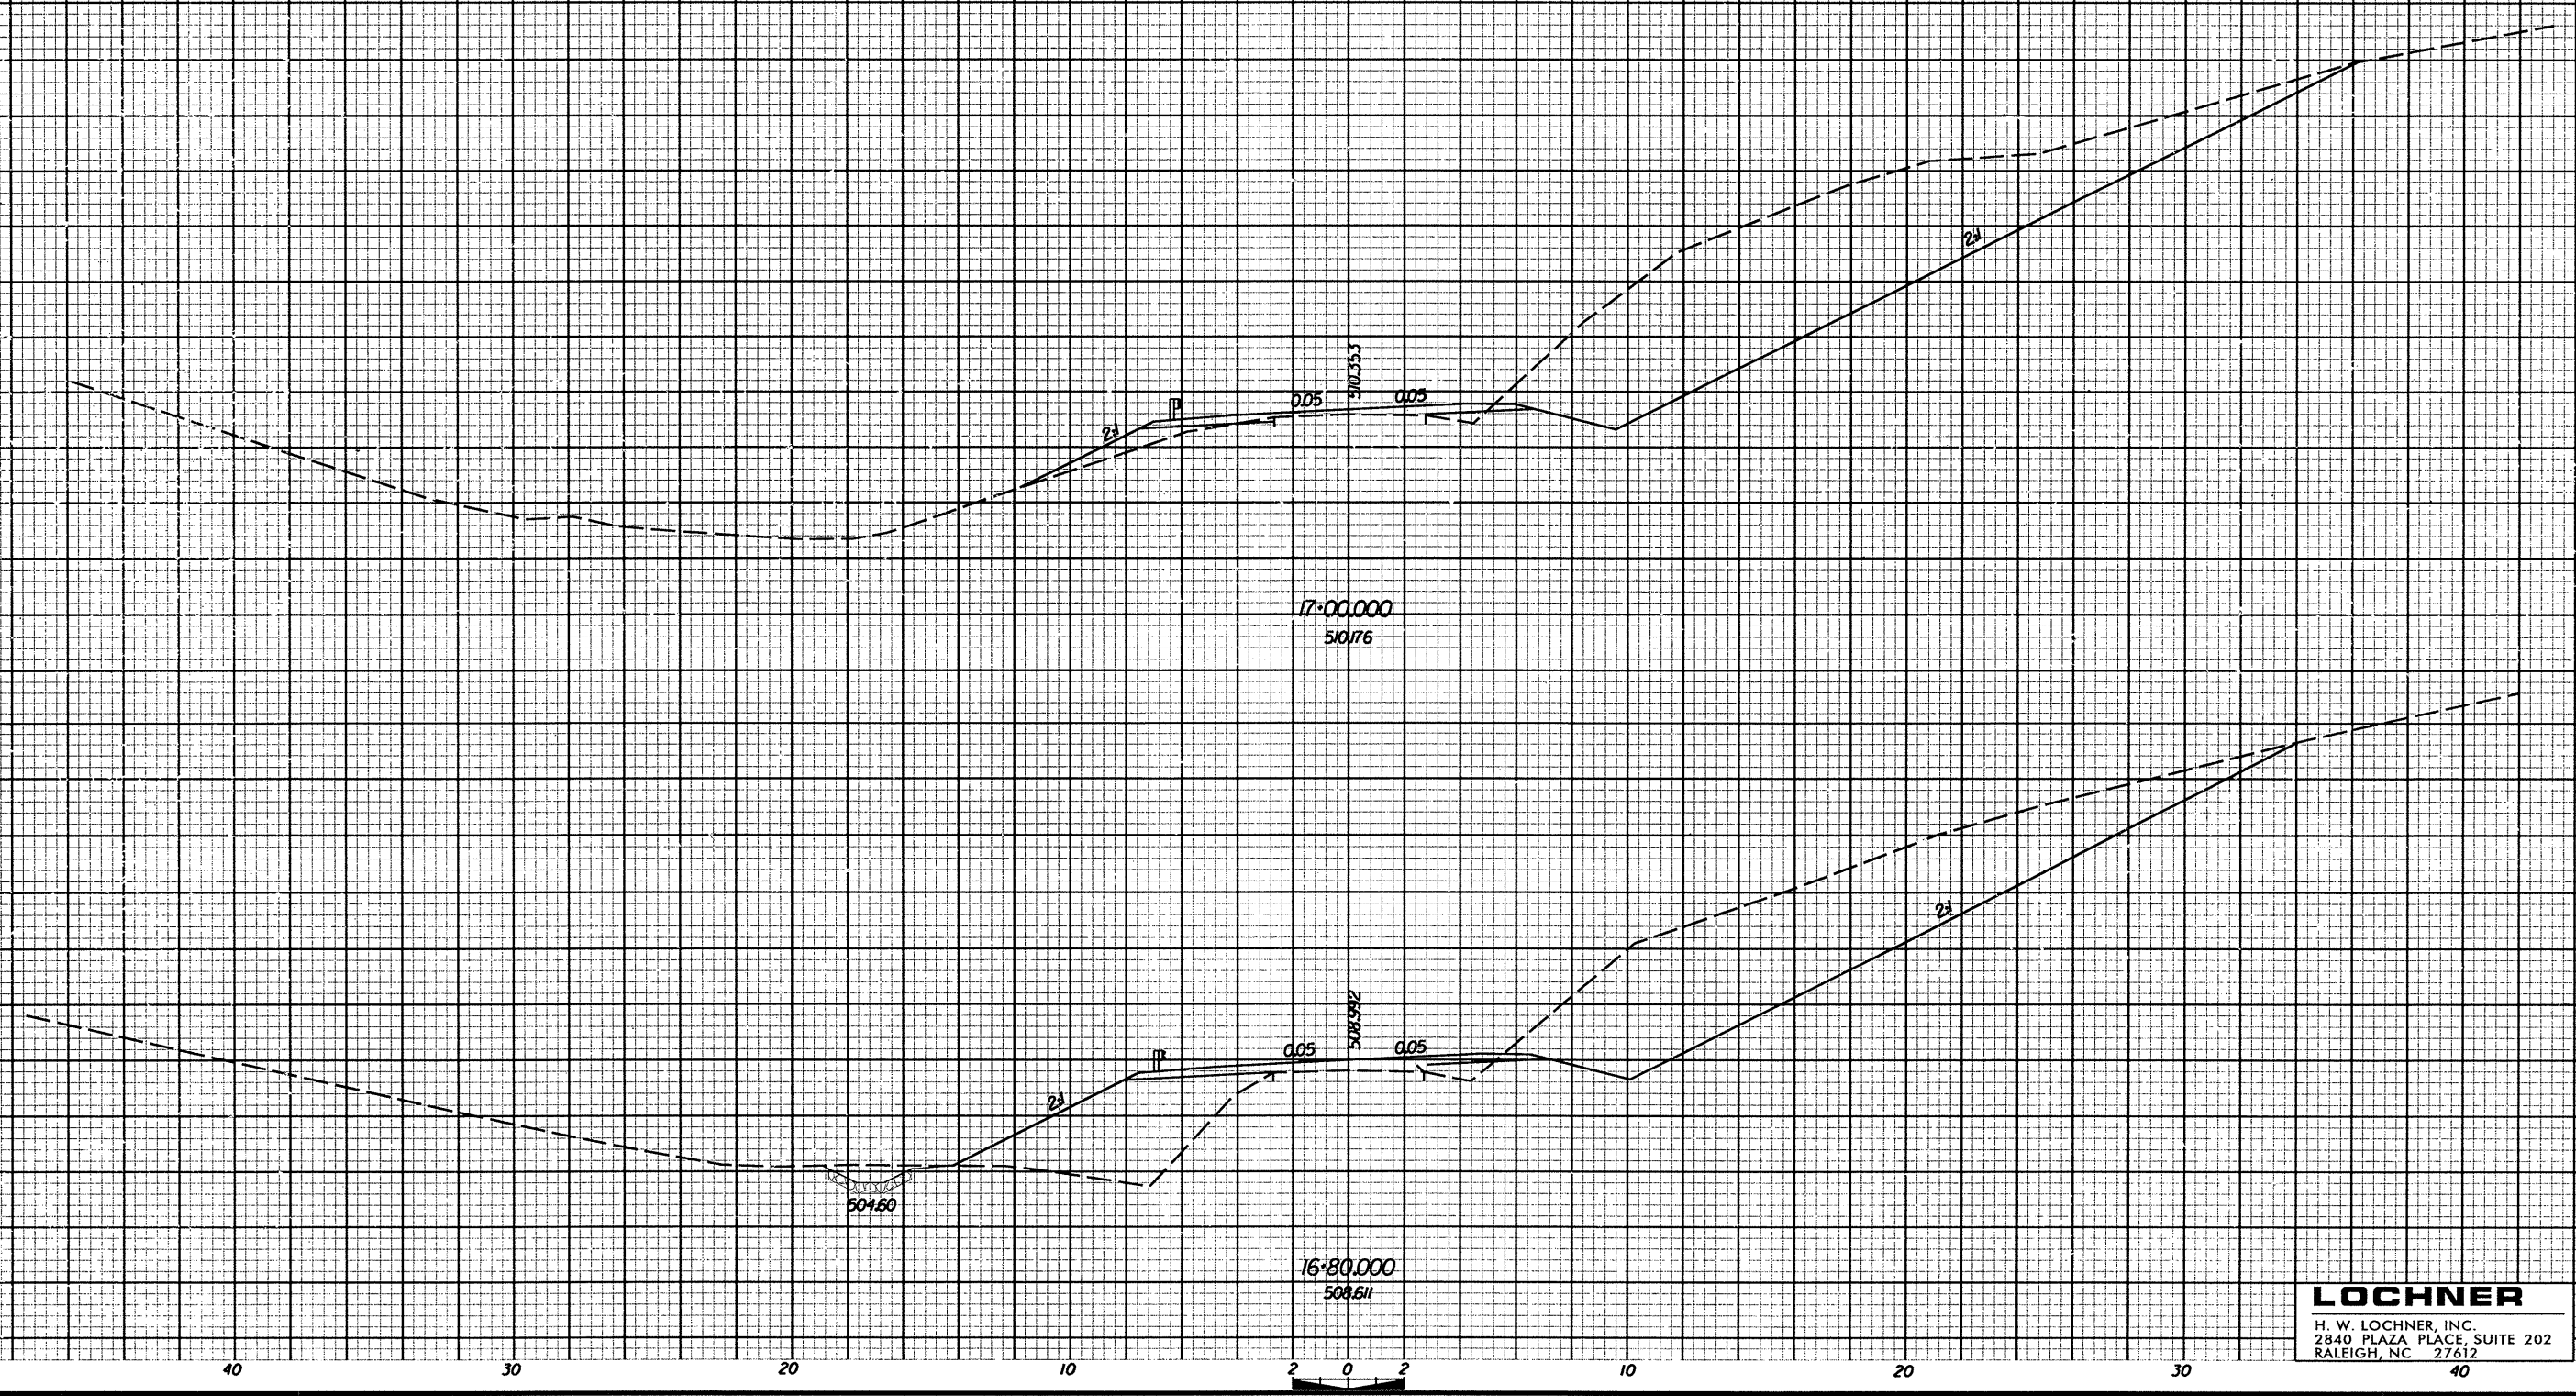

PROJECT REFERENCE NO.	SHEET NO.
R-977A	X-545
EXCAVATION CU. METERS	EMBANKMENT CU. METERS



**LOCHNER**  
H. W. LOCHNER, INC.  
2840 PLAZA PLACE, SUITE 202  
RALEIGH, NC 27612