




PROJECT REFERENCE NO.	SHEET NO.
R-977A	X-533
EXCAVATION CU. METERS	EMBANKMENT CU. METERS

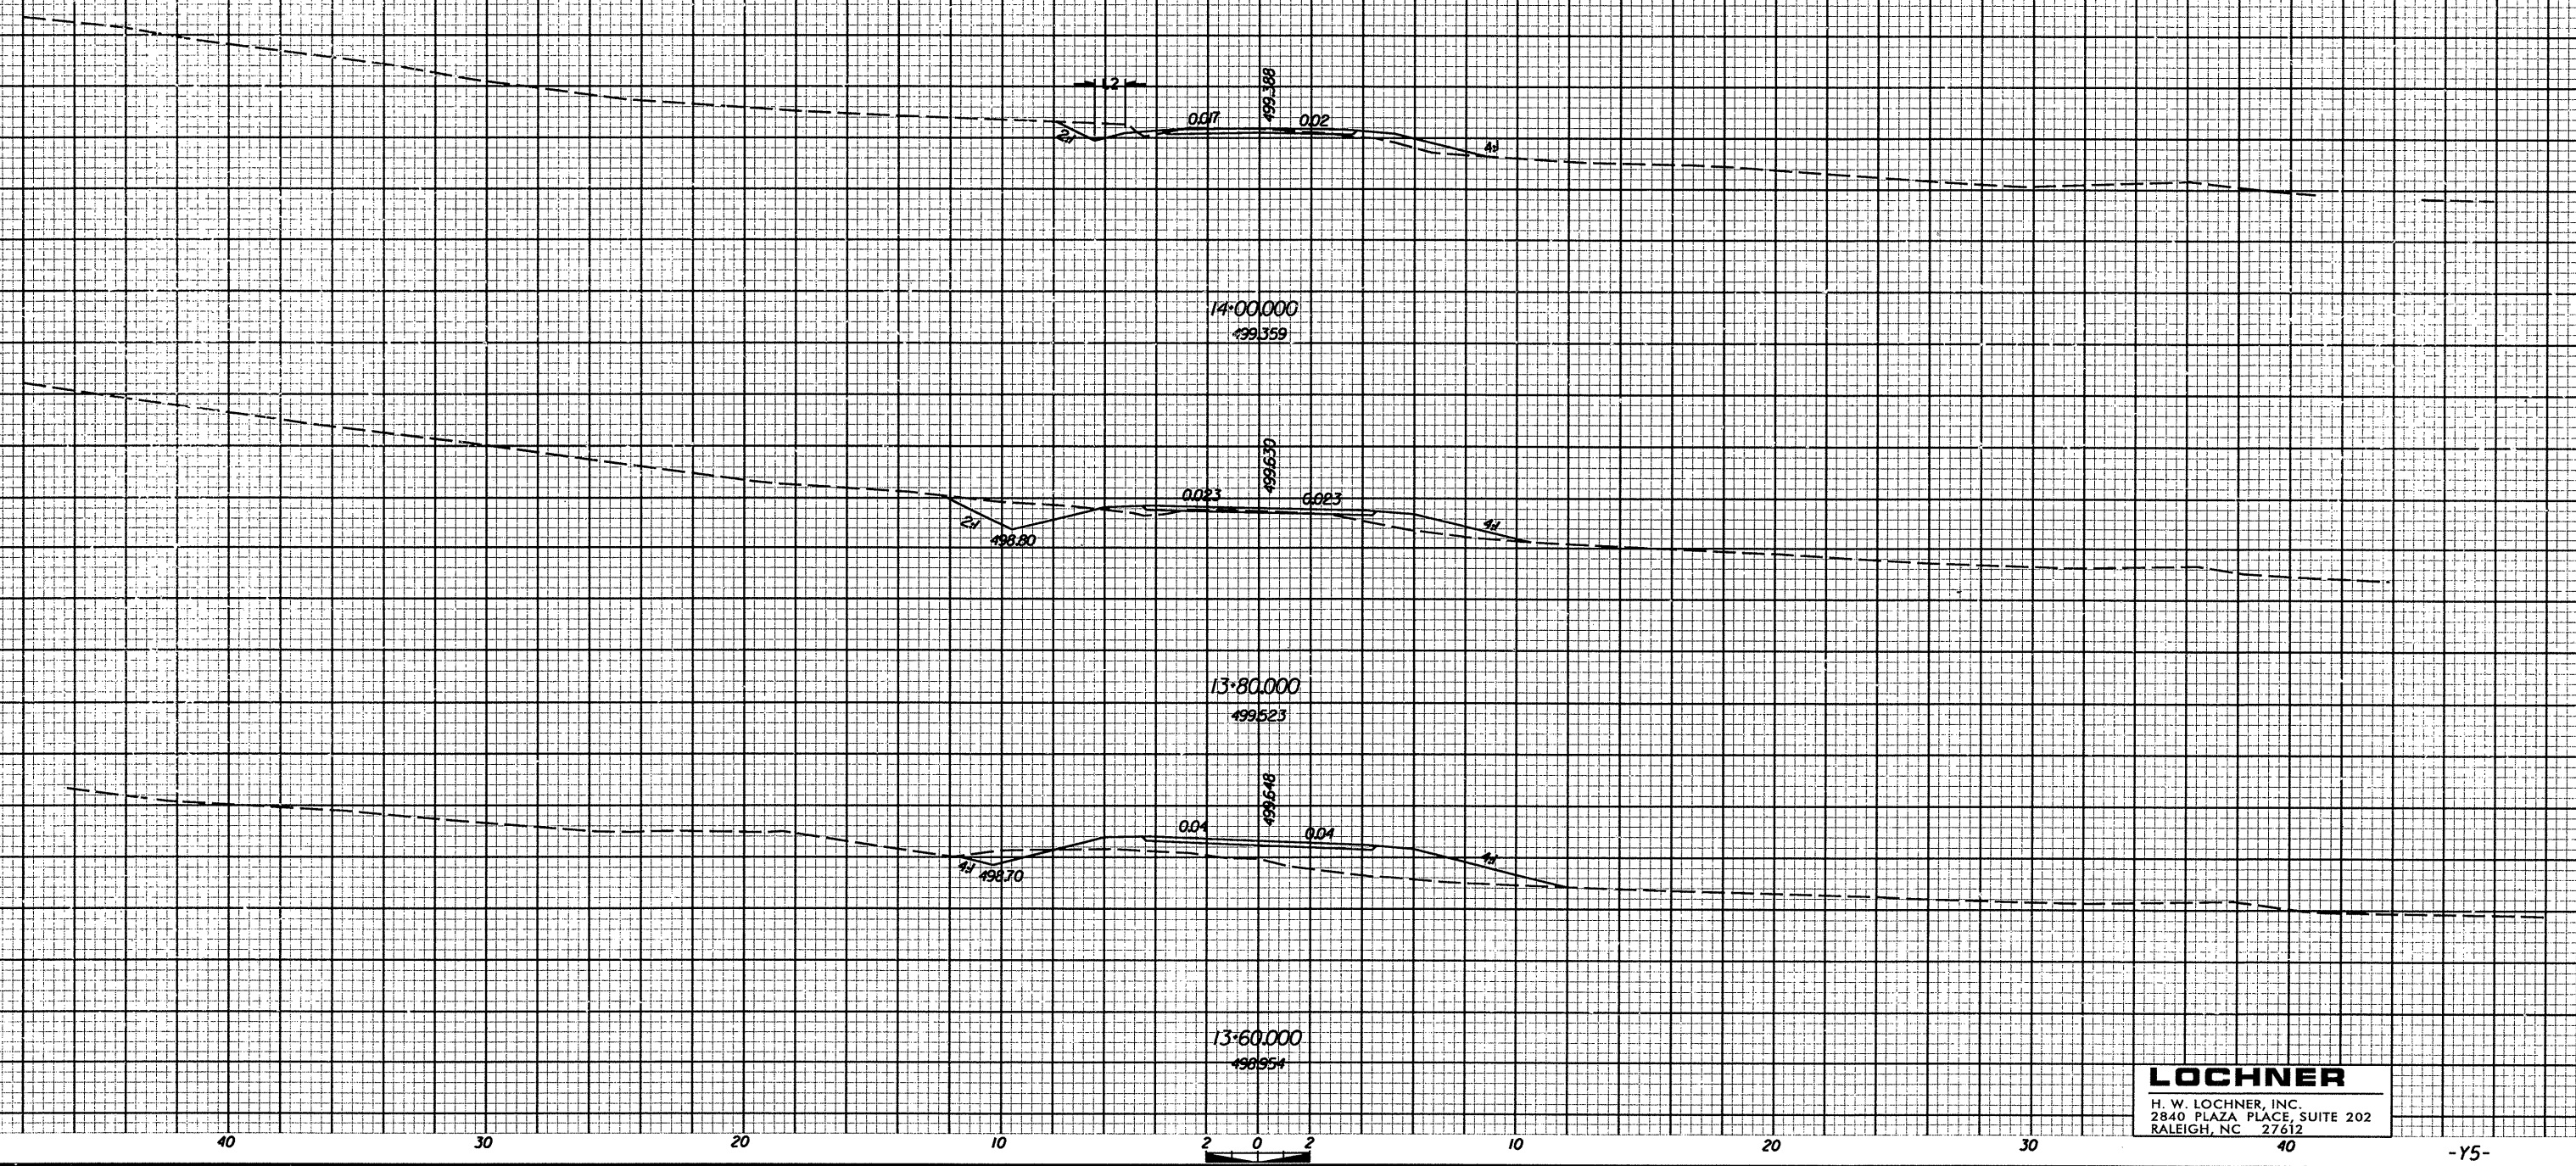

40 30 20 10 2 0 2 10 20 30 40

LOCHNER
H. W. LOCHNER, INC.
2840 PLAZA PLACE, SUITE 202
RALEIGH, NC 27612