




PROJECT REFERENCE NO. SHEET NO.

R-977A X- 511


EXCAVATION
CU. METERS

EMBANKMENT
CU. METERS

SHEAR
LEVEL 4058

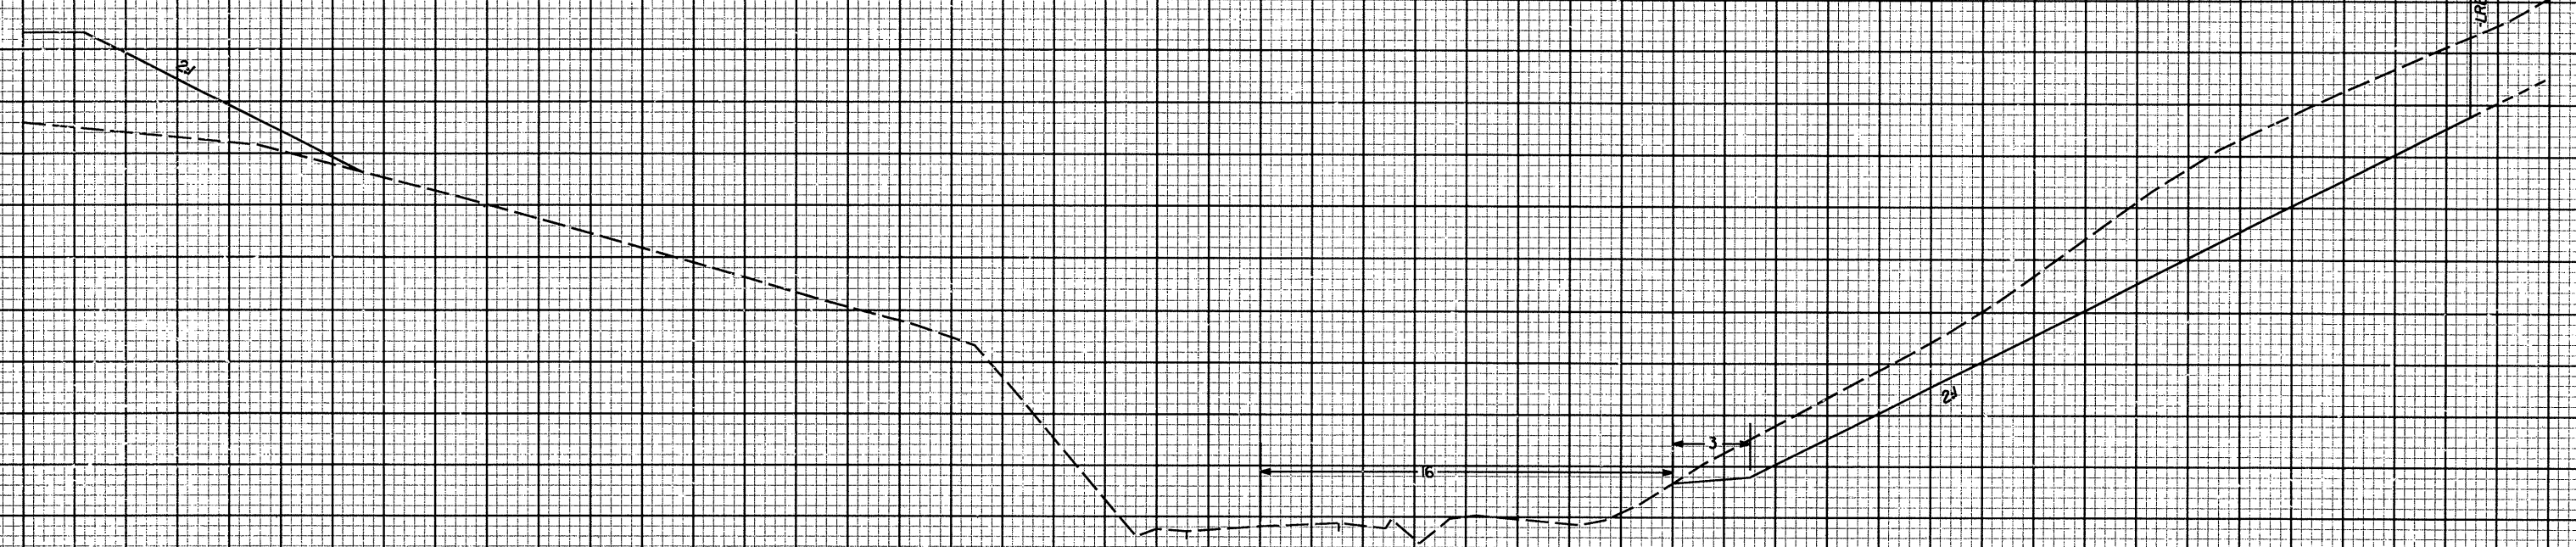


11-20,000
484624

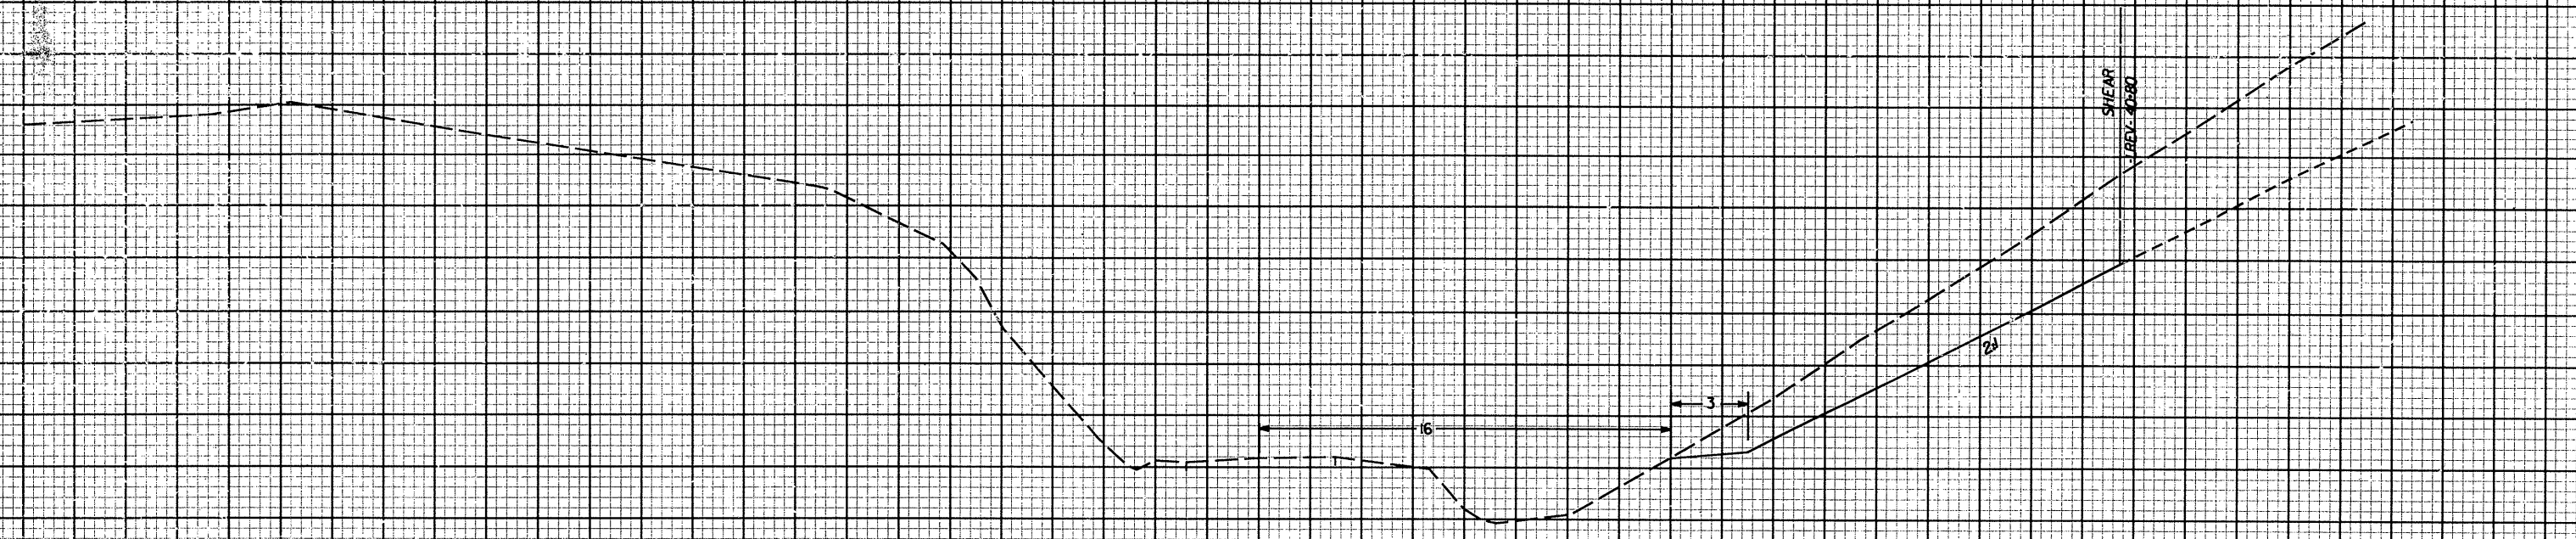

11-00,000
483360

40 30 20 10 2 0 2 10 20 30 40

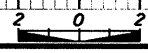

LOCHNER
H. W. LOCHNER, INC.
2840 PLAZA PLACE, SUITE 202
RALEIGH, NC 27612