





PROJECT REFERENCE NO.	SHEET NO.
R-977A	X-508
EXCAVATION CU. METERS	EMBANKMENT CU. METERS

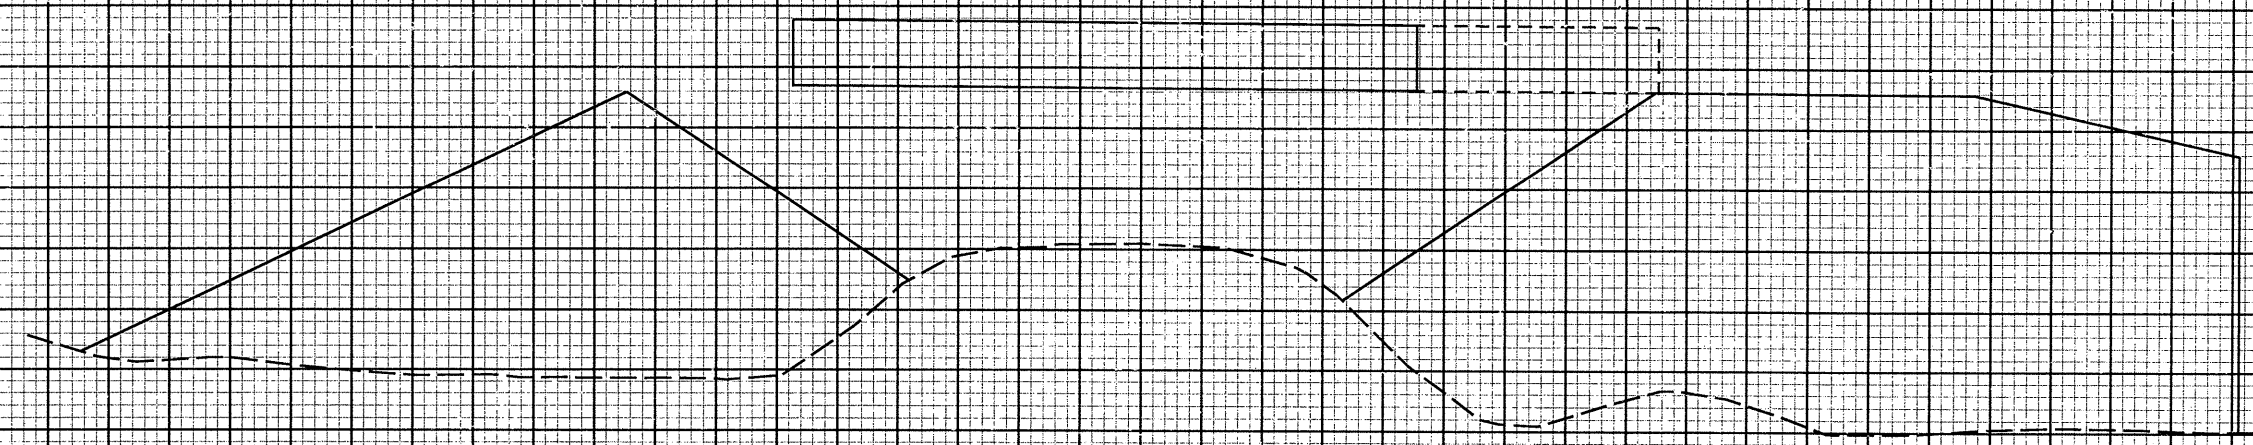

14-40.000
47/199

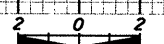

LOCHNER
H. W. LOCHNER, INC.
2840 PLAZA PLACE, SUITE 202
RALEIGH, NC 27612

40

30

20

10

10

20

30

40