





PROJECT REFERENCE NO.	SHEET NO.
R-977A	X-413
EXCAVATION CU. METERS	EMBANKMENT CU. METERS

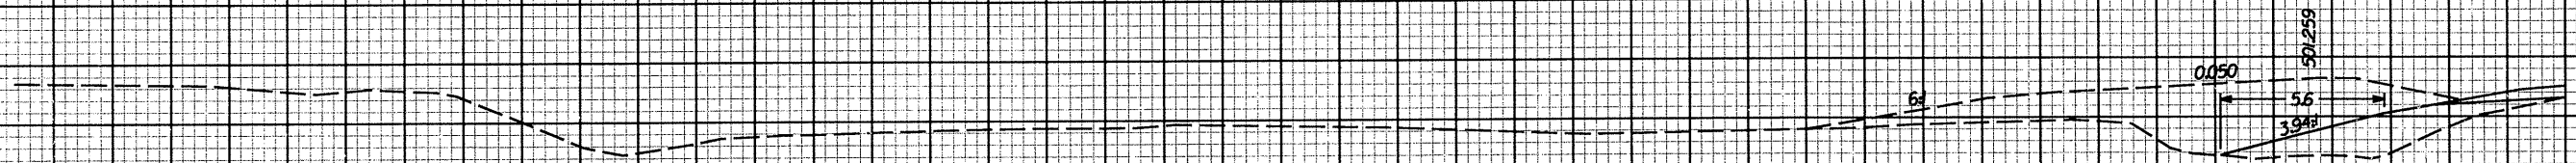


76+20.000
500.230

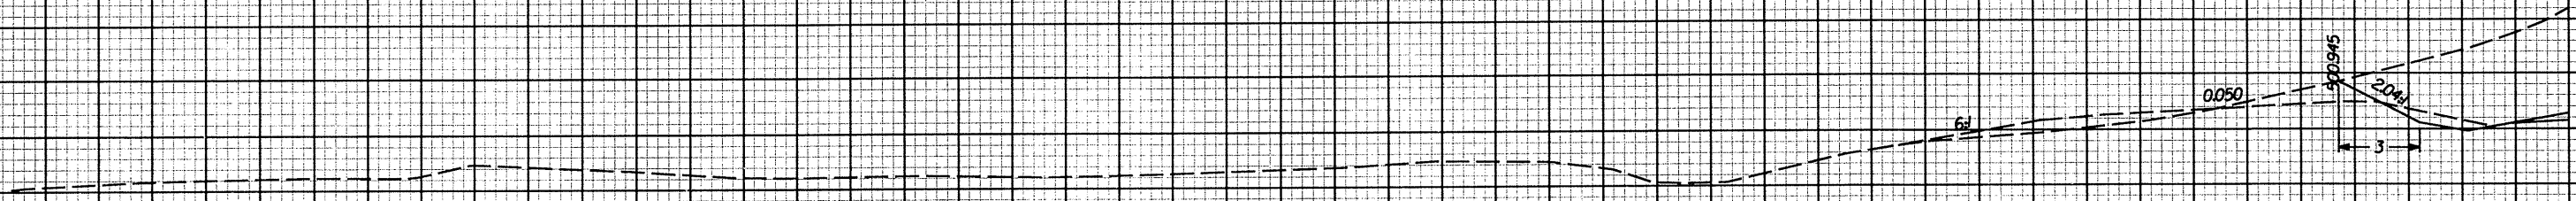

76+00.000
503.513

LOCHNER
H. W. LOCHNER, INC.
2840 PLAZA PLACE, SUITE 202
RALEIGH, NC 27612

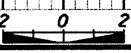

90

80

70

60

50

40

30

20

10