




PROJECT REFERENCE NO. SHEET NO.

R-977A X-297

EXCAVATION CU. METERS	EMBANKMENT CU. METERS

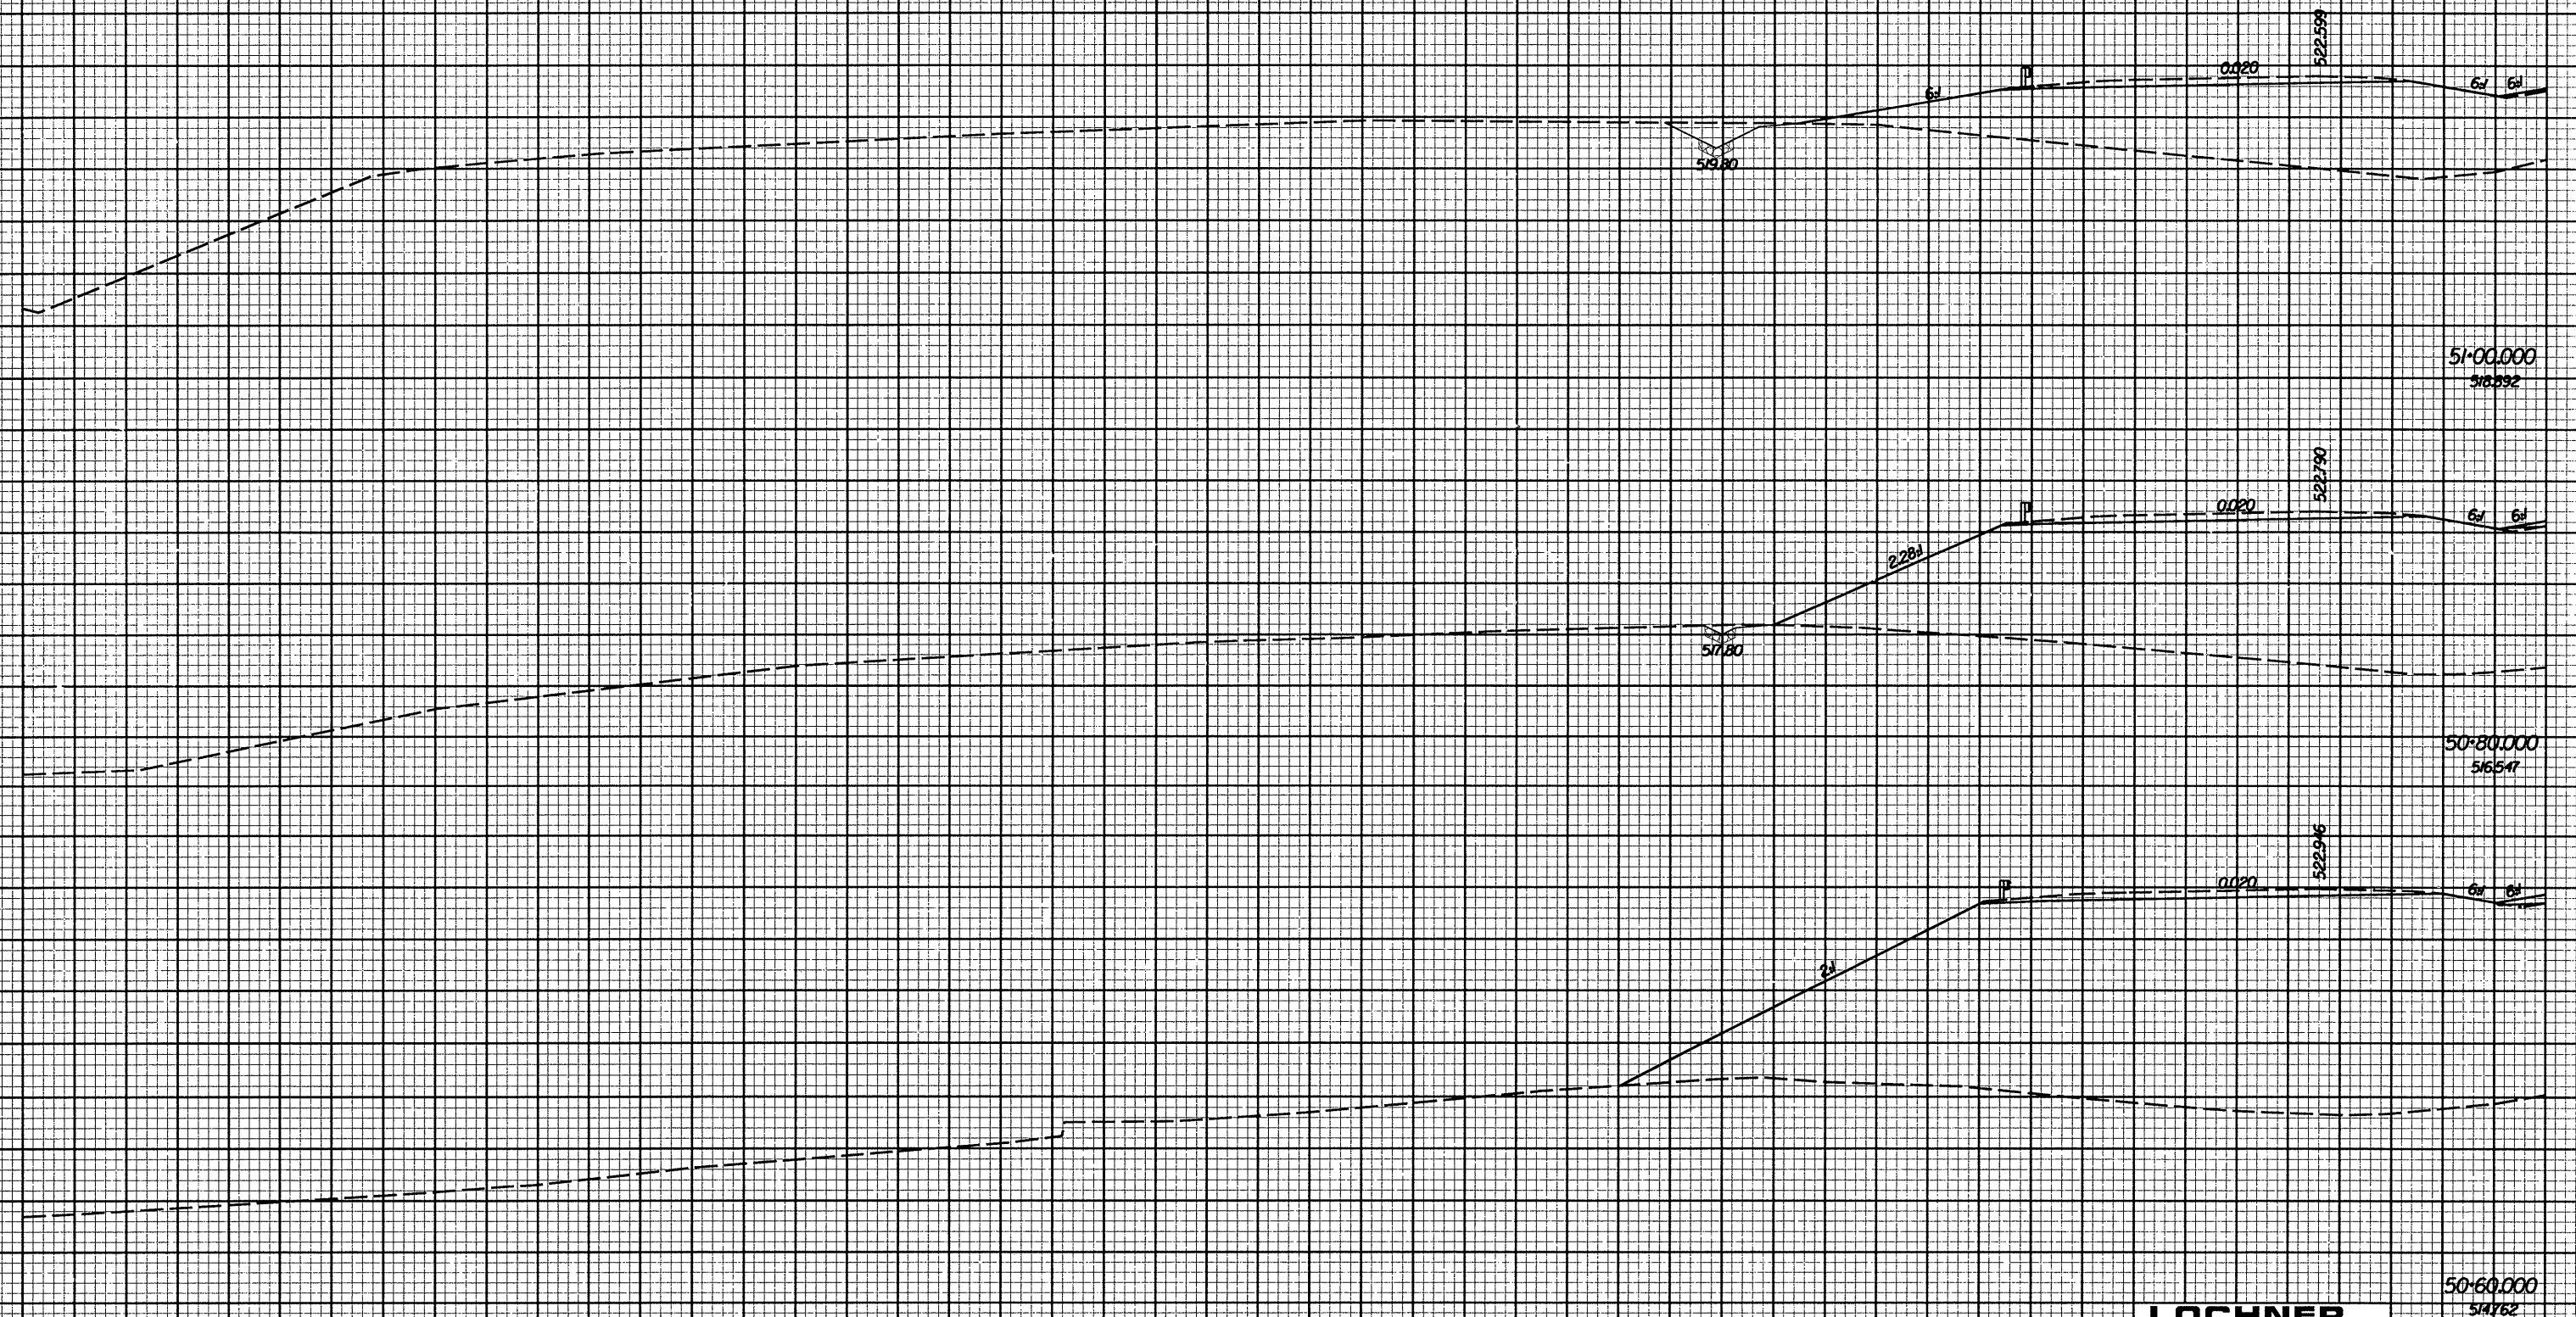

51+00.00
518.992

50+80.00
516.547

50+60.00
514.762

LOCHNER
H. W. LOCHNER, INC.
2840 PLAZA PLACE, SUITE 202
RALEIGH, NC 27612

90 80 70 60 50 40 30 20 10 2 0 2