


PLAN OF INTERIOR SLAB - SPANS A & C

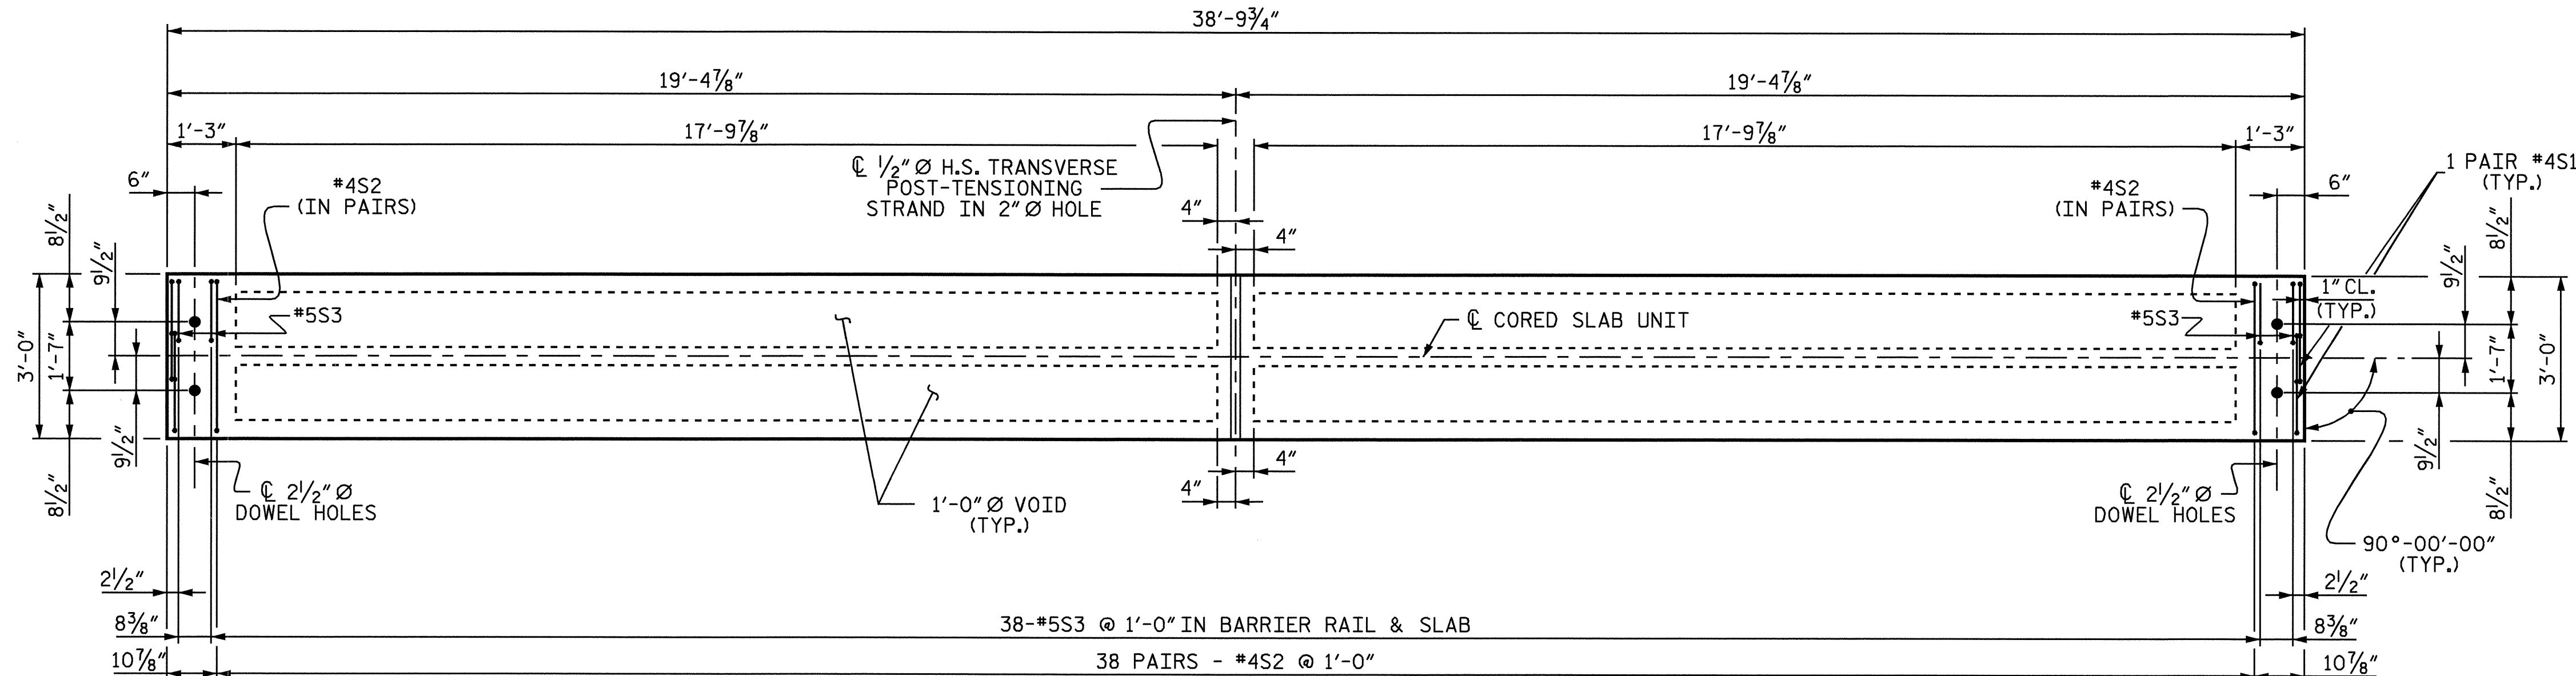


PLAN OF EXTERIOR SLAB - SPANS A & C

PROJECT NO. B-4515  
FRANKLIN COUNTY  
 STATION: 15+37.00-L-

SHEET 5 OF 7

STATE OF NORTH CAROLINA  
 DEPARTMENT OF TRANSPORTATION  
 RALEIGH

SUPERSTRUCTURE  
 PLAN OF SPANS A & C  
 CORED SLAB DETAILS

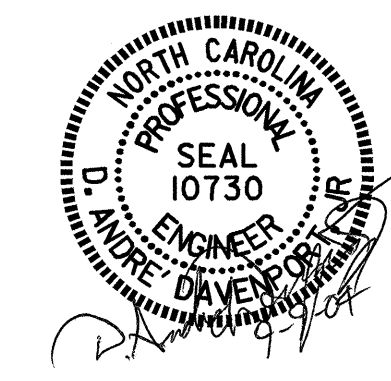

DRAWN BY: B.N. GRADY/AAC DATE: 12/02  
 CHECKED BY: H.T. BARBOUR DATE: 9/04

REVISIONS					SHEET NO.
NO.	BY:	DATE:	NO.	BY:	DATE:
1			3		
2			4		

TOTAL SHEETS	24
--------------	----