

09/08/99

See Sheet 1-A For Index of Sheets  
See Sheet 1-B For Conventional Symbols


T.I.P. NO.	SHEET NO.
B-4515	UO-1

STATE OF NORTH CAROLINA  
DIVISION OF HIGHWAYS



**UTILITIES BY OTHERS PLANS  
FRANKLIN COUNTY**

**LOCATION: REPLACE BRIDGE NO. 40 AND APPROACHES  
ON SR 1235 OVER BEAR SWAMP CREEK**

**TYPE OF WORK: UTILITIES**

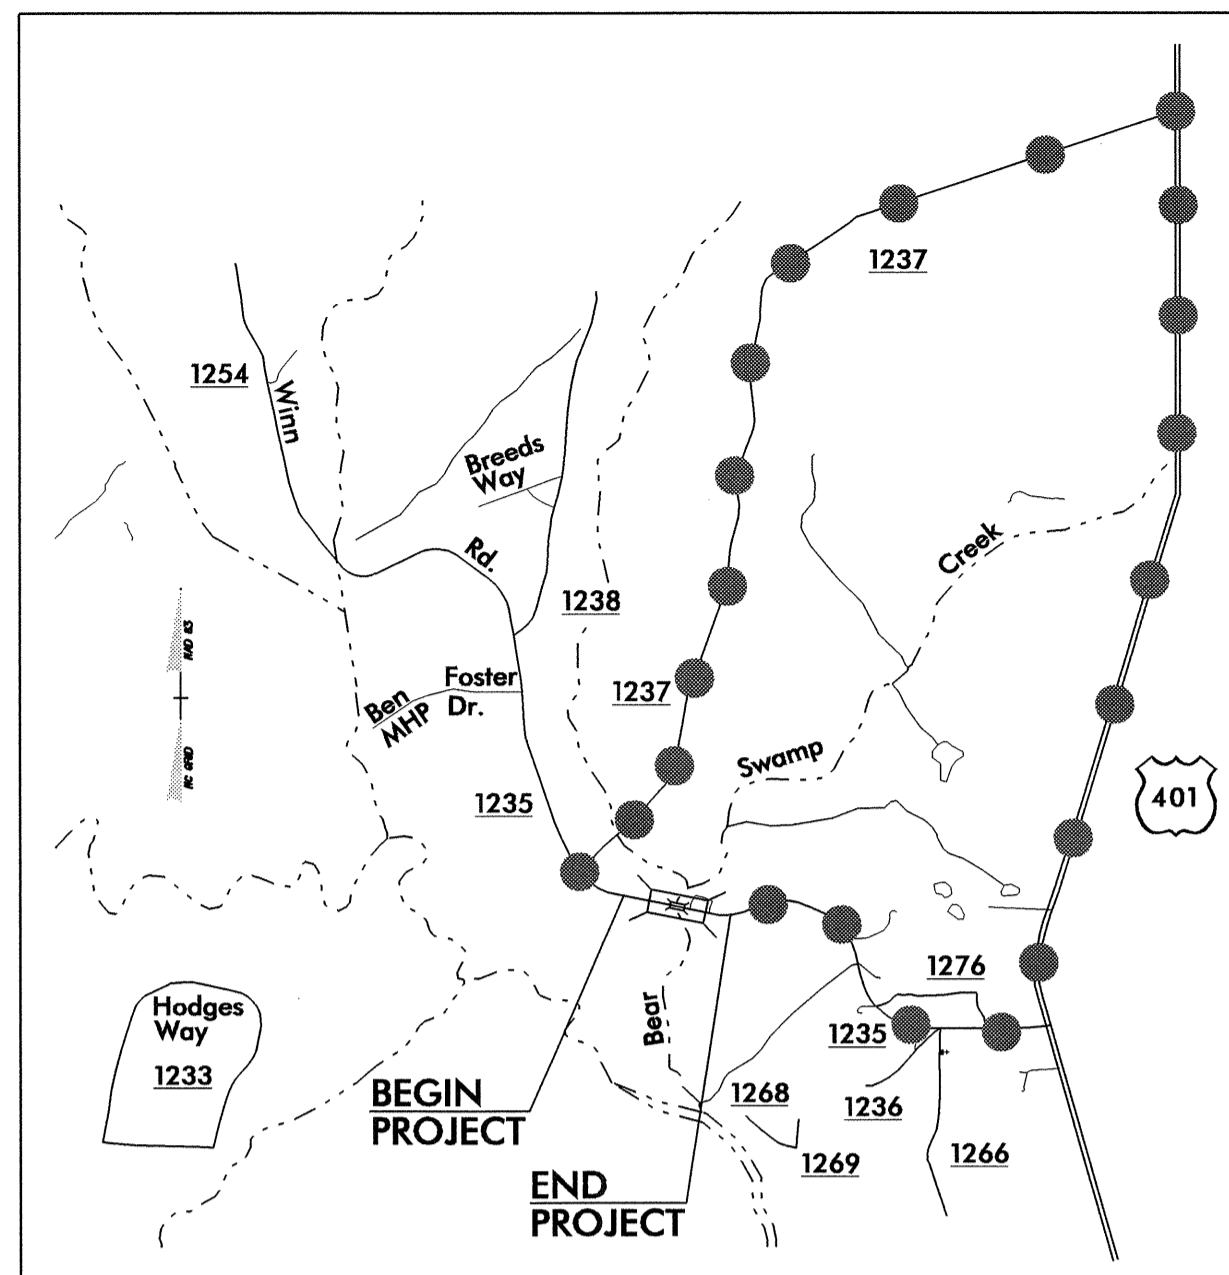

●—●—●—●— DENOTES OFF-SITE DETOUR  
VICINITY MAP

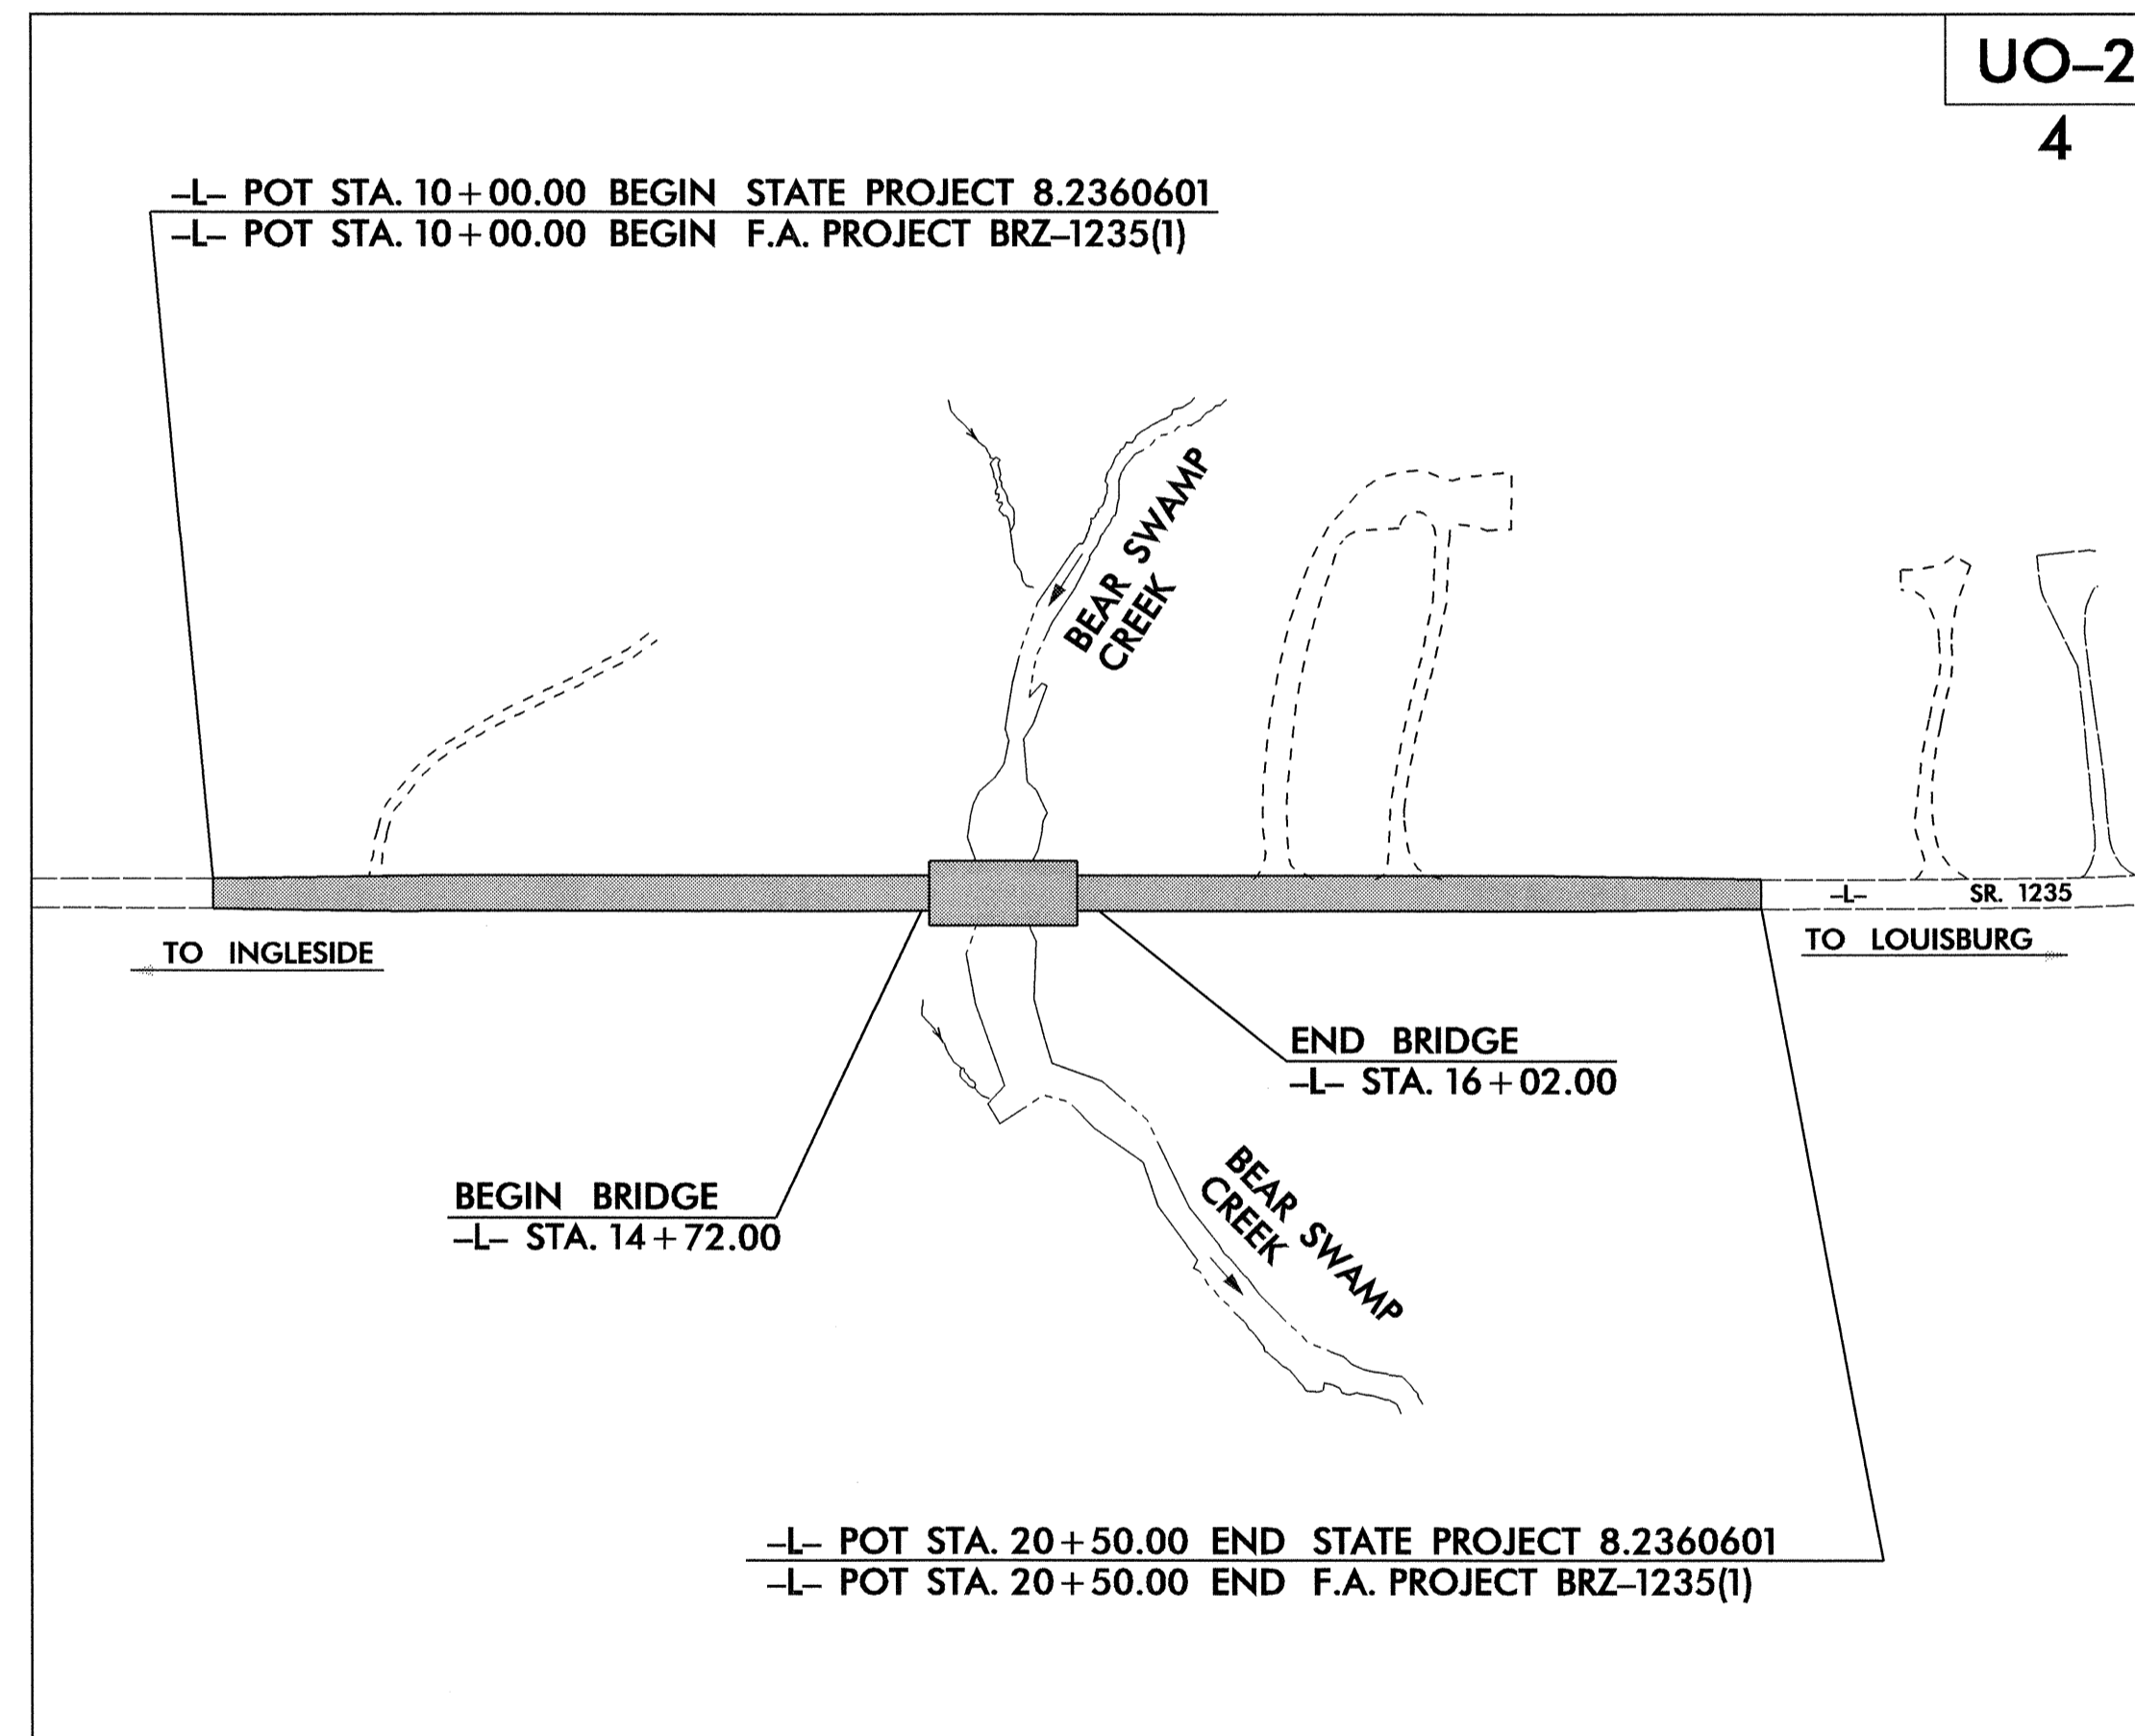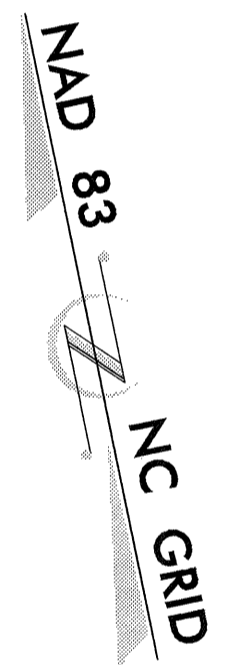


NOTE: CLEARING OF THIS PROJECT SHALL BE PERFORMED TO LIMITS ESTABLISHED BY METHOD II.

**TIP: B-4515**

INDEX OF SHEETS	
SHEET NO.	DESCRIPTION
UO-1	TITLE SHEET
UO-2	UTILITIES BY OTHERS PLAN SHEET

UTILITY OWNERS ON PROJECT
(1) SPRINT
(2) WAKE EMC

SEAL

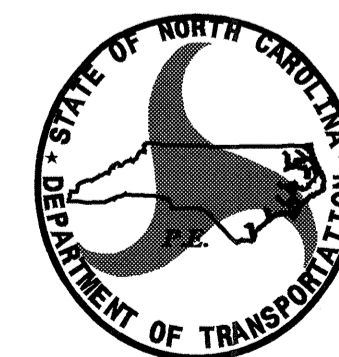

PREPARED IN THE OFFICE OF:  
**DIVISION OF HIGHWAYS  
PROJECT SERVICES  
UTILITY SECTION**  
1591 MAIL SERVICES CENTER  
RALEIGH, NC 27699-1591  
PHONE (919) 250-4128  
FAX (919) 250-4119

Roger Worthington, P.E. UTILITIES SECTION ENGINEER  
Steve Mckee, P.E. UTILITIES SQUAD LEADER PROJECT ENGINEER  
Alonza Yancey UTILITIES PROJECT DESIGNER

15-NOV-2004 13:47 U:\B4515\_UO1\_tsh.dgn  
R:\Utilities\B4515\_UO1\_tsh.dgn  
ds214556