




PLAN OF WING W1

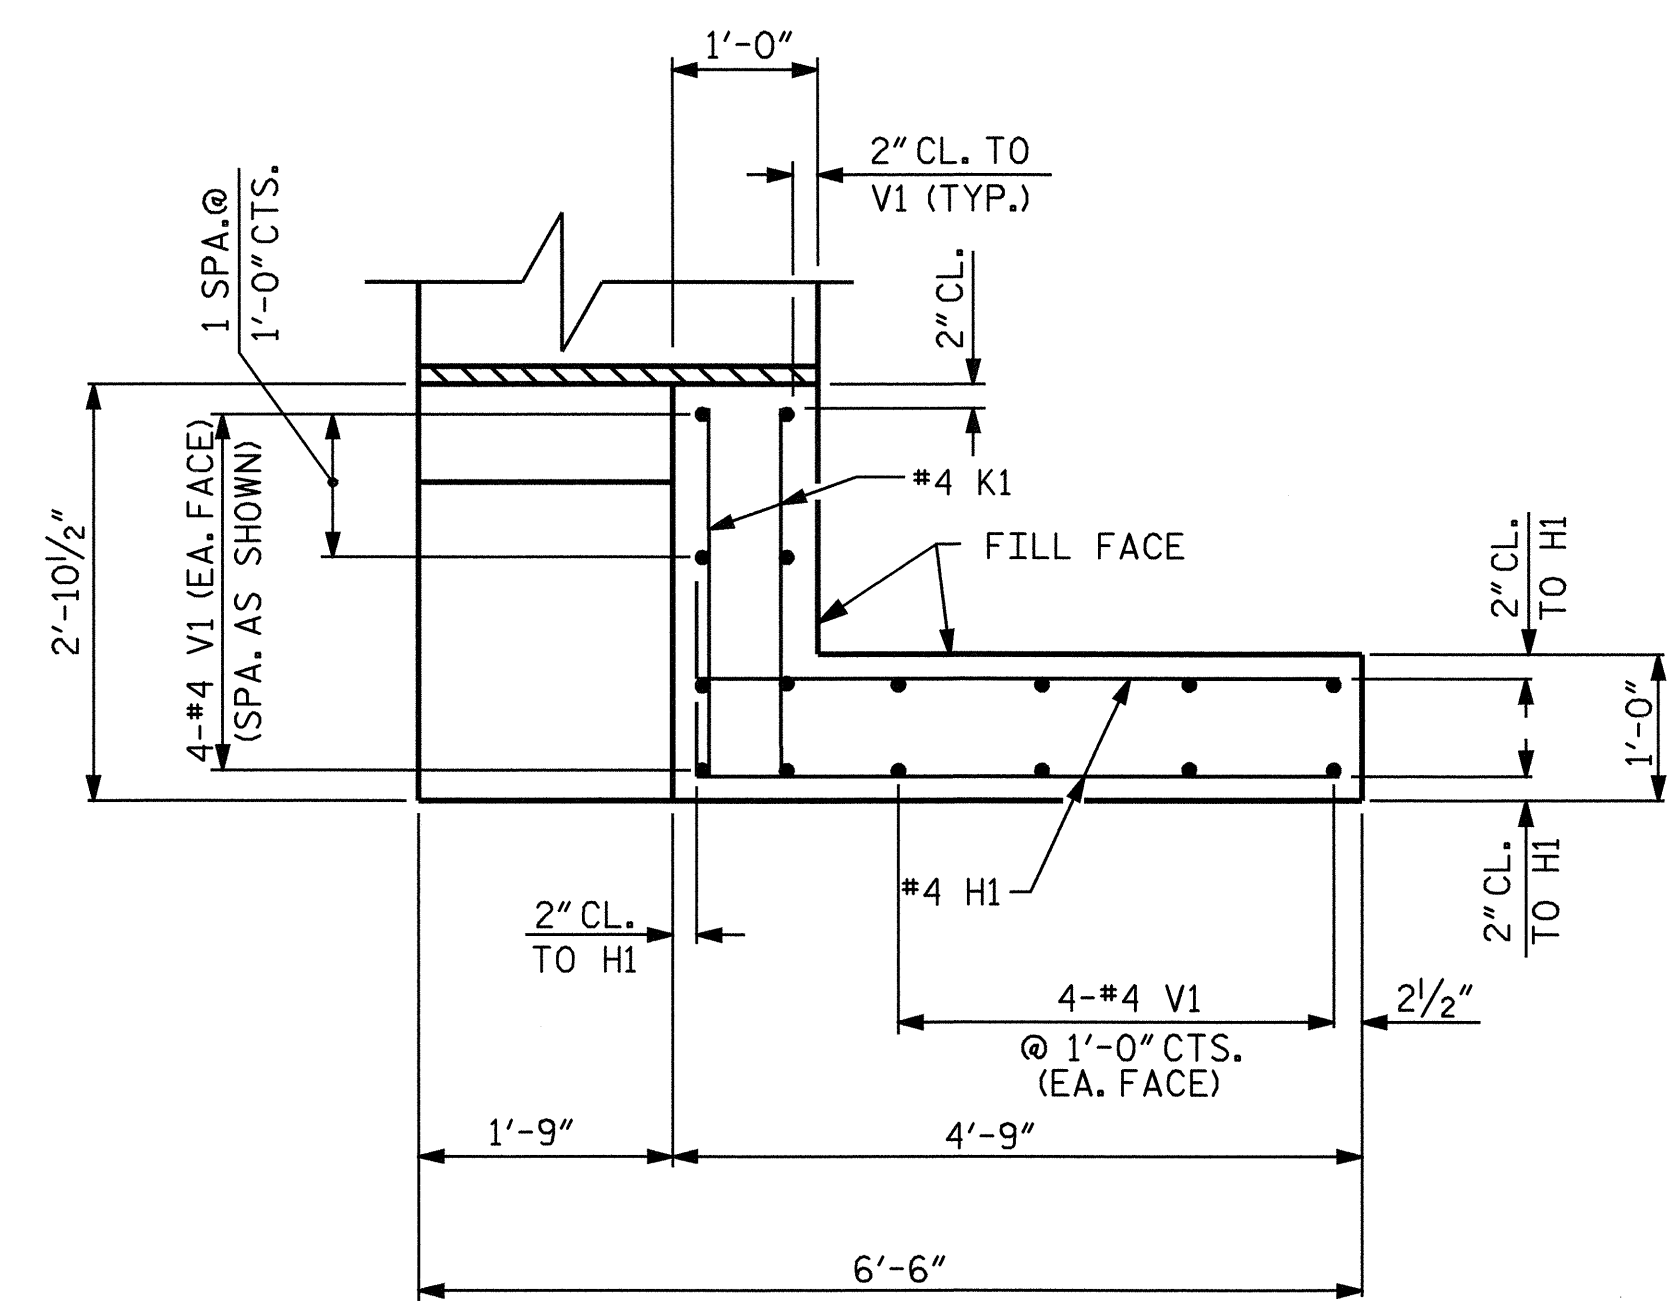


PLAN OF WING W2

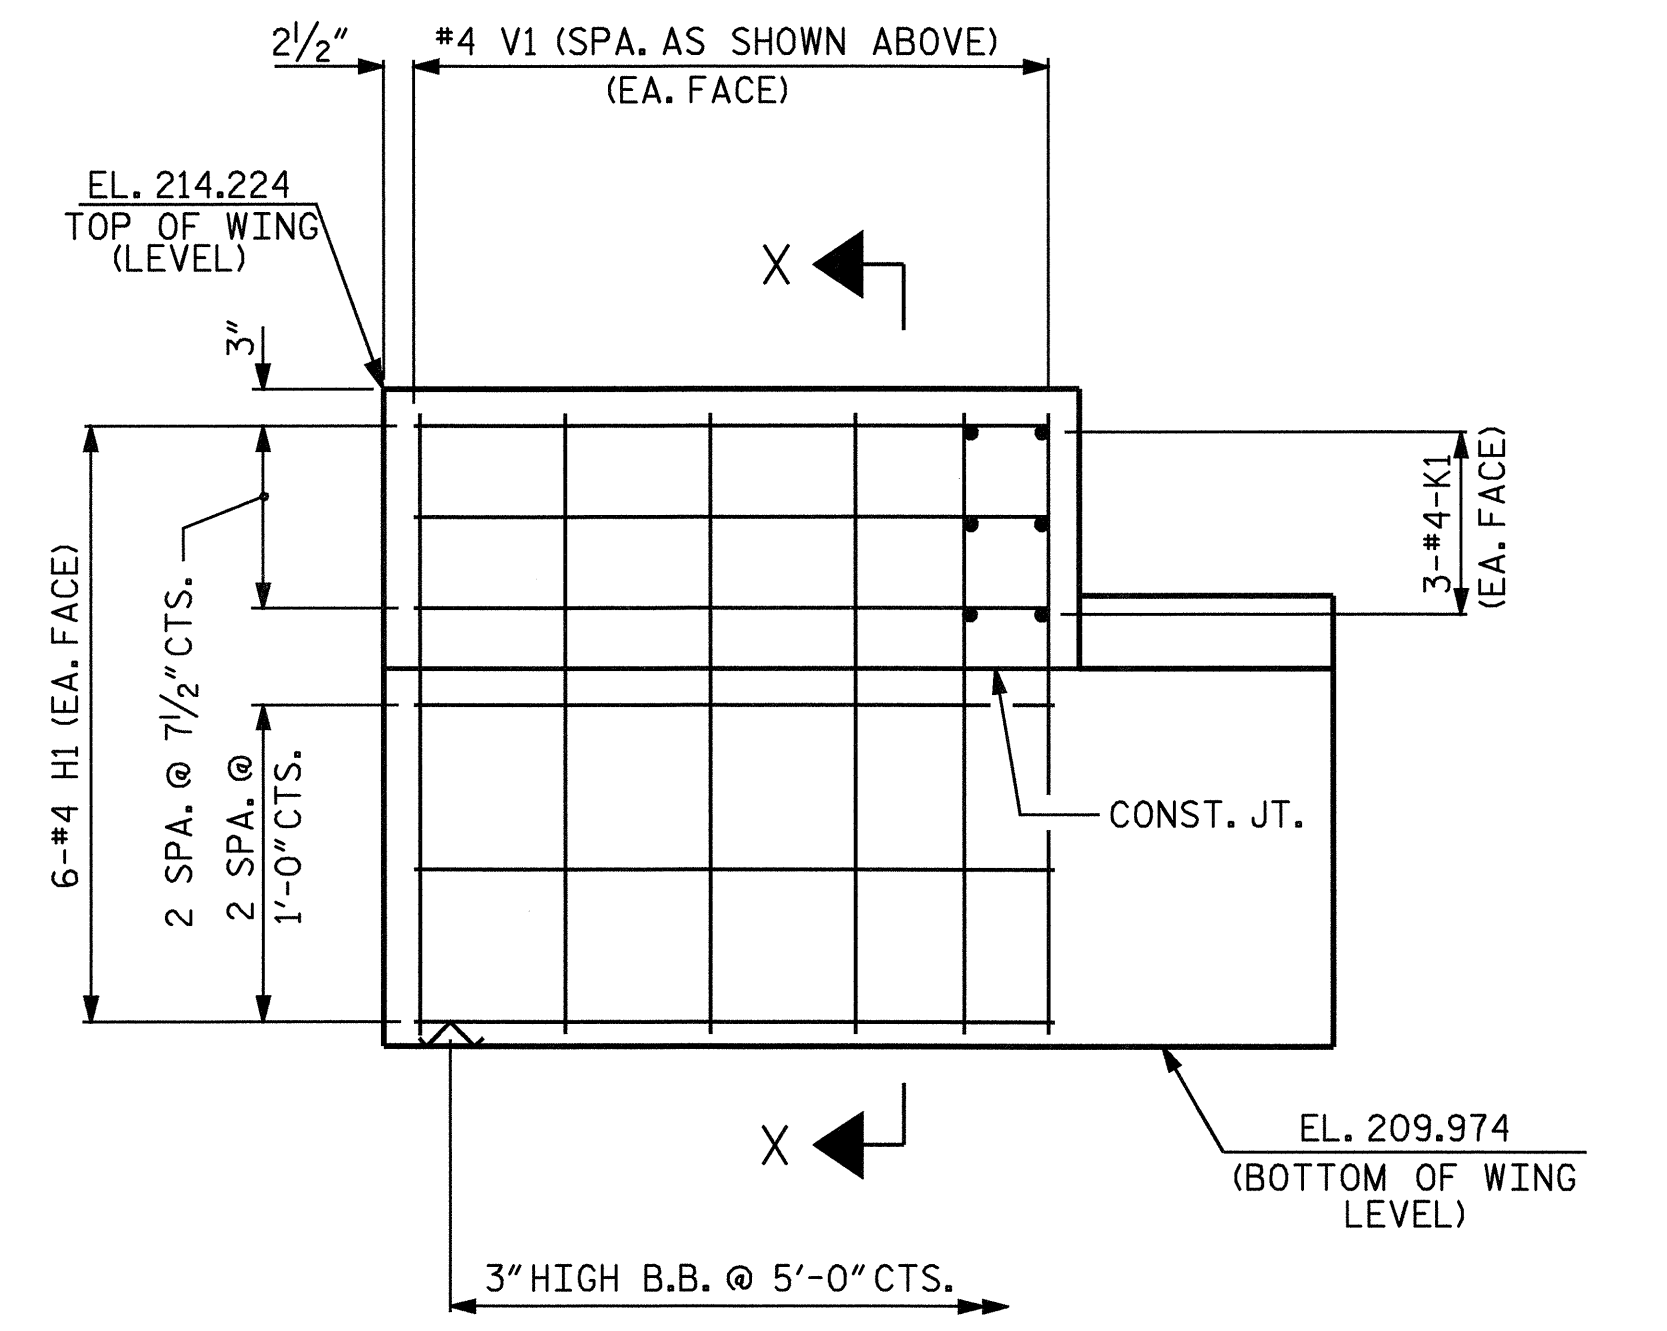

ELEVATION OF WING W1

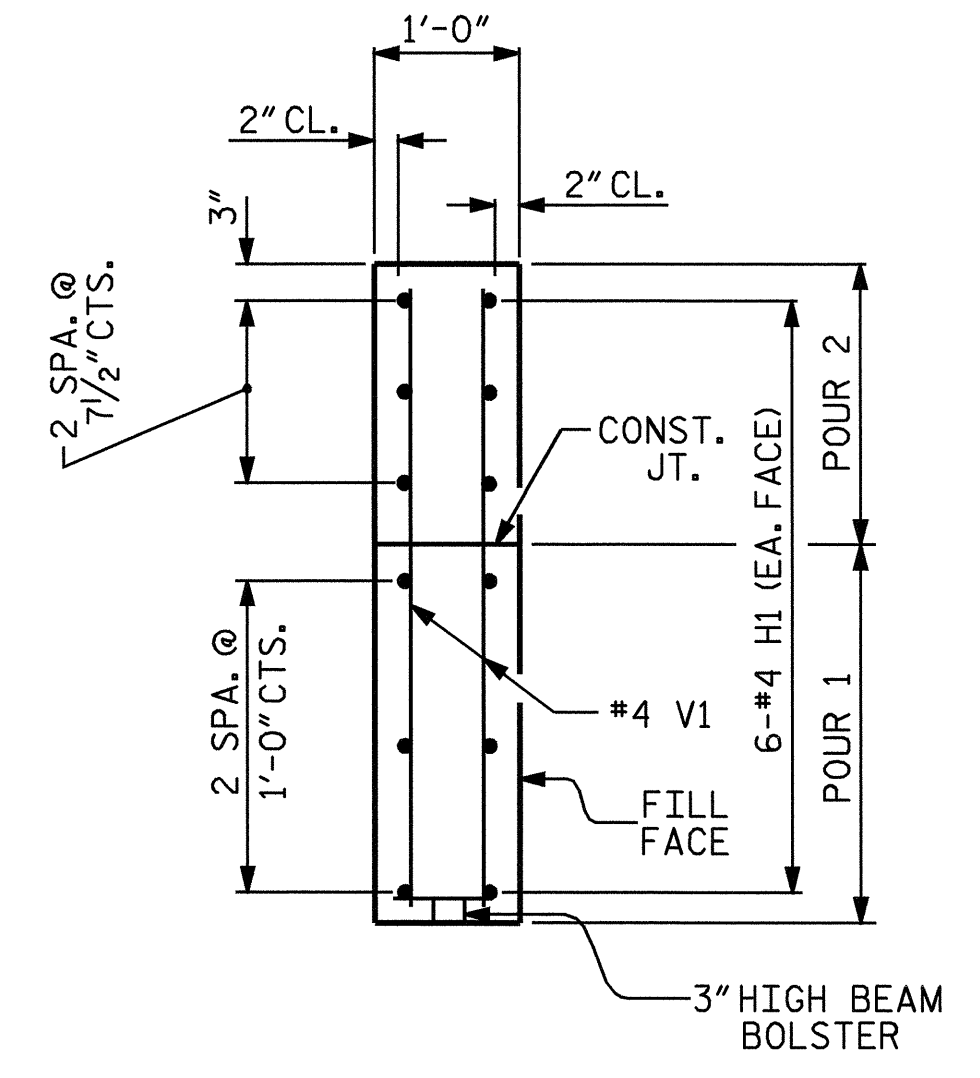

SECTION X-X

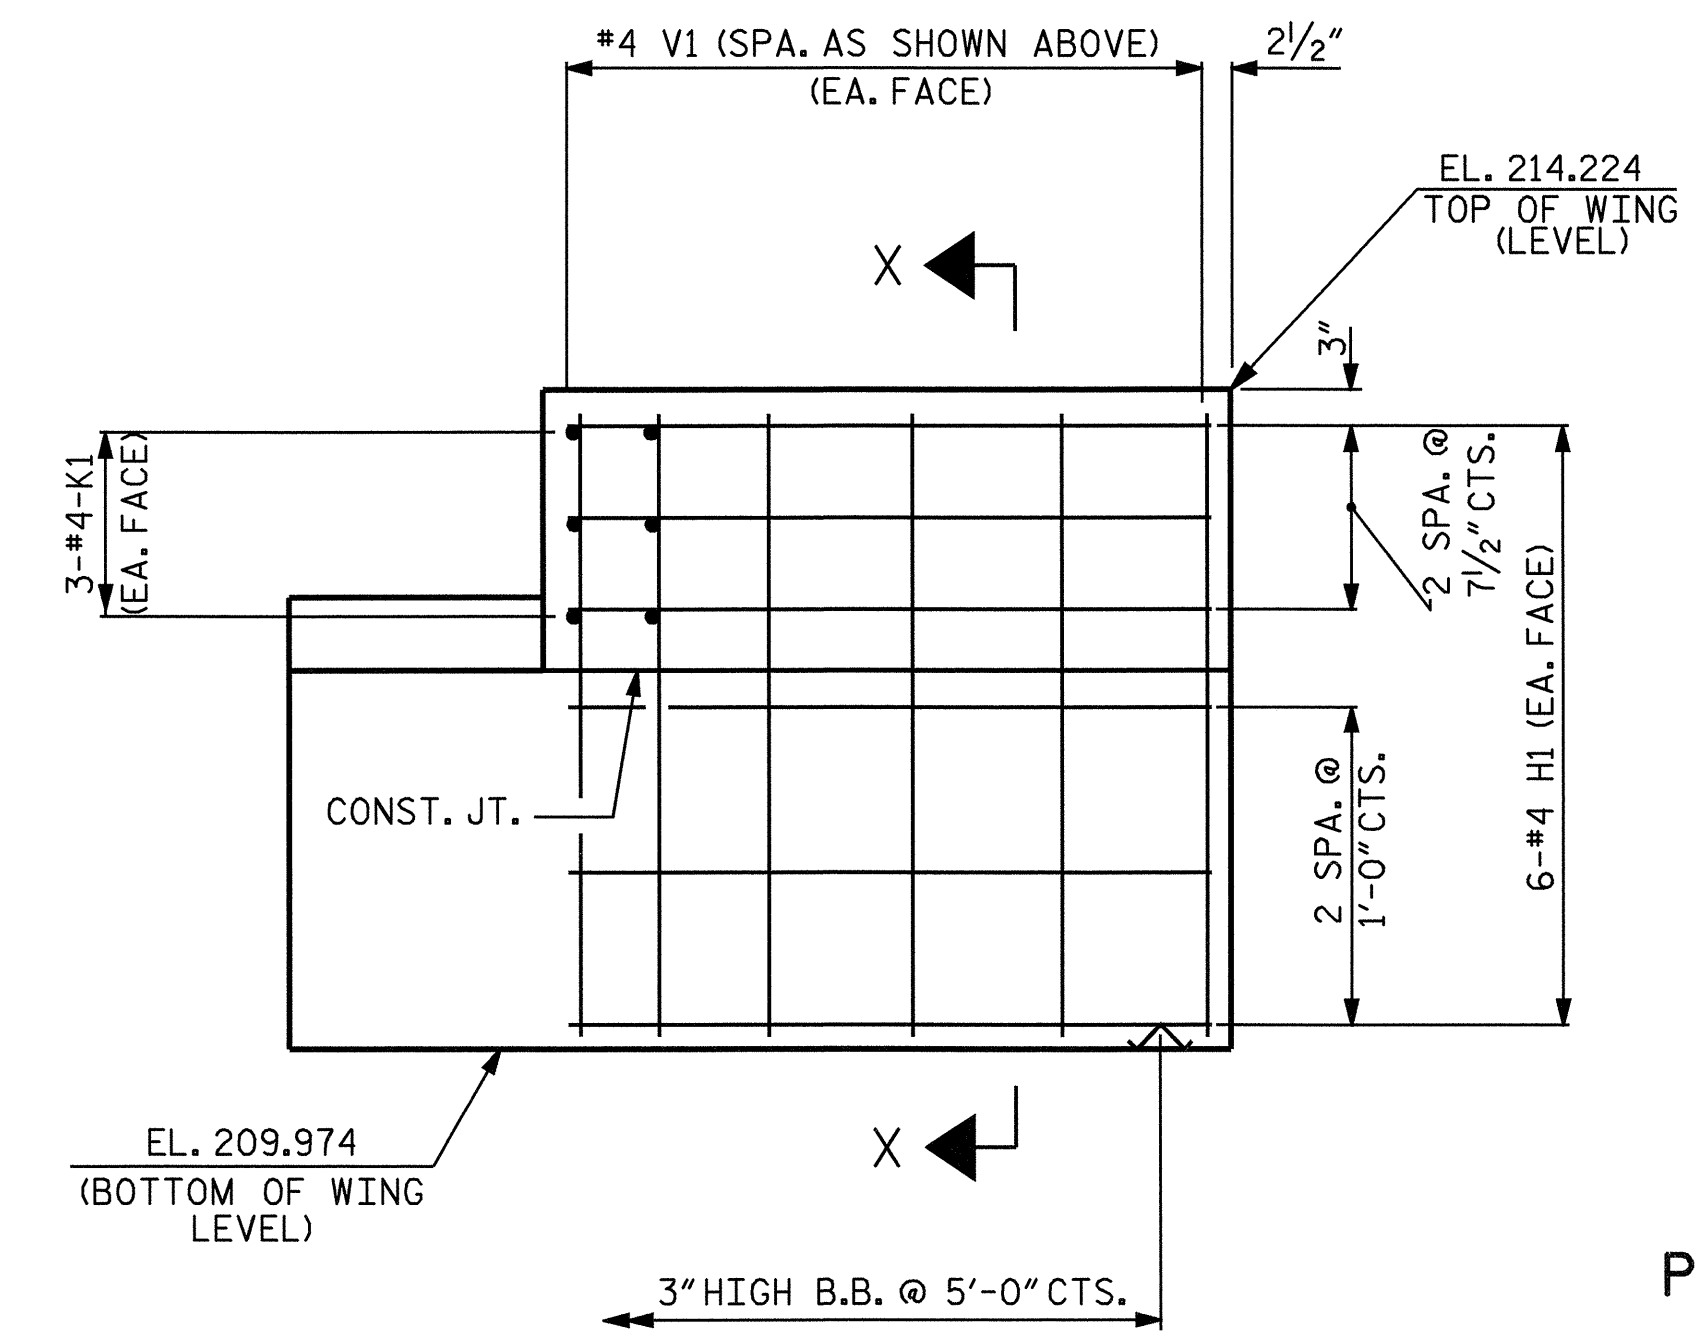


ELEVATION OF WING W2

PROJECT NO. B-3182
HALIFAX COUNTY
STATION: 15+07.50 -L-

SHEET 2 OF 3

STATE OF NORTH CAROLINA
DEPARTMENT OF TRANSPORTATION
RALEIGH

SUBSTRUCTURE
END BENT #2

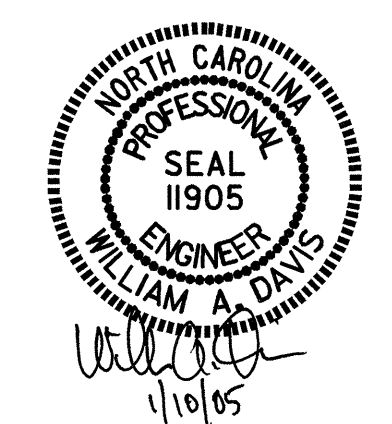

DRAWN BY : G. O. COOPER DATE : 2/02/04
CHECKED BY : J. G. KHARVA DATE : 2/17/04

REVISIONS						SHEET NO.
NO.	BY:	DATE:	NO.	BY:	DATE:	S-14
1			3			TOTAL SHEETS
2			4			19