


PLAN OF EXTERIOR CORED SLAB UNIT

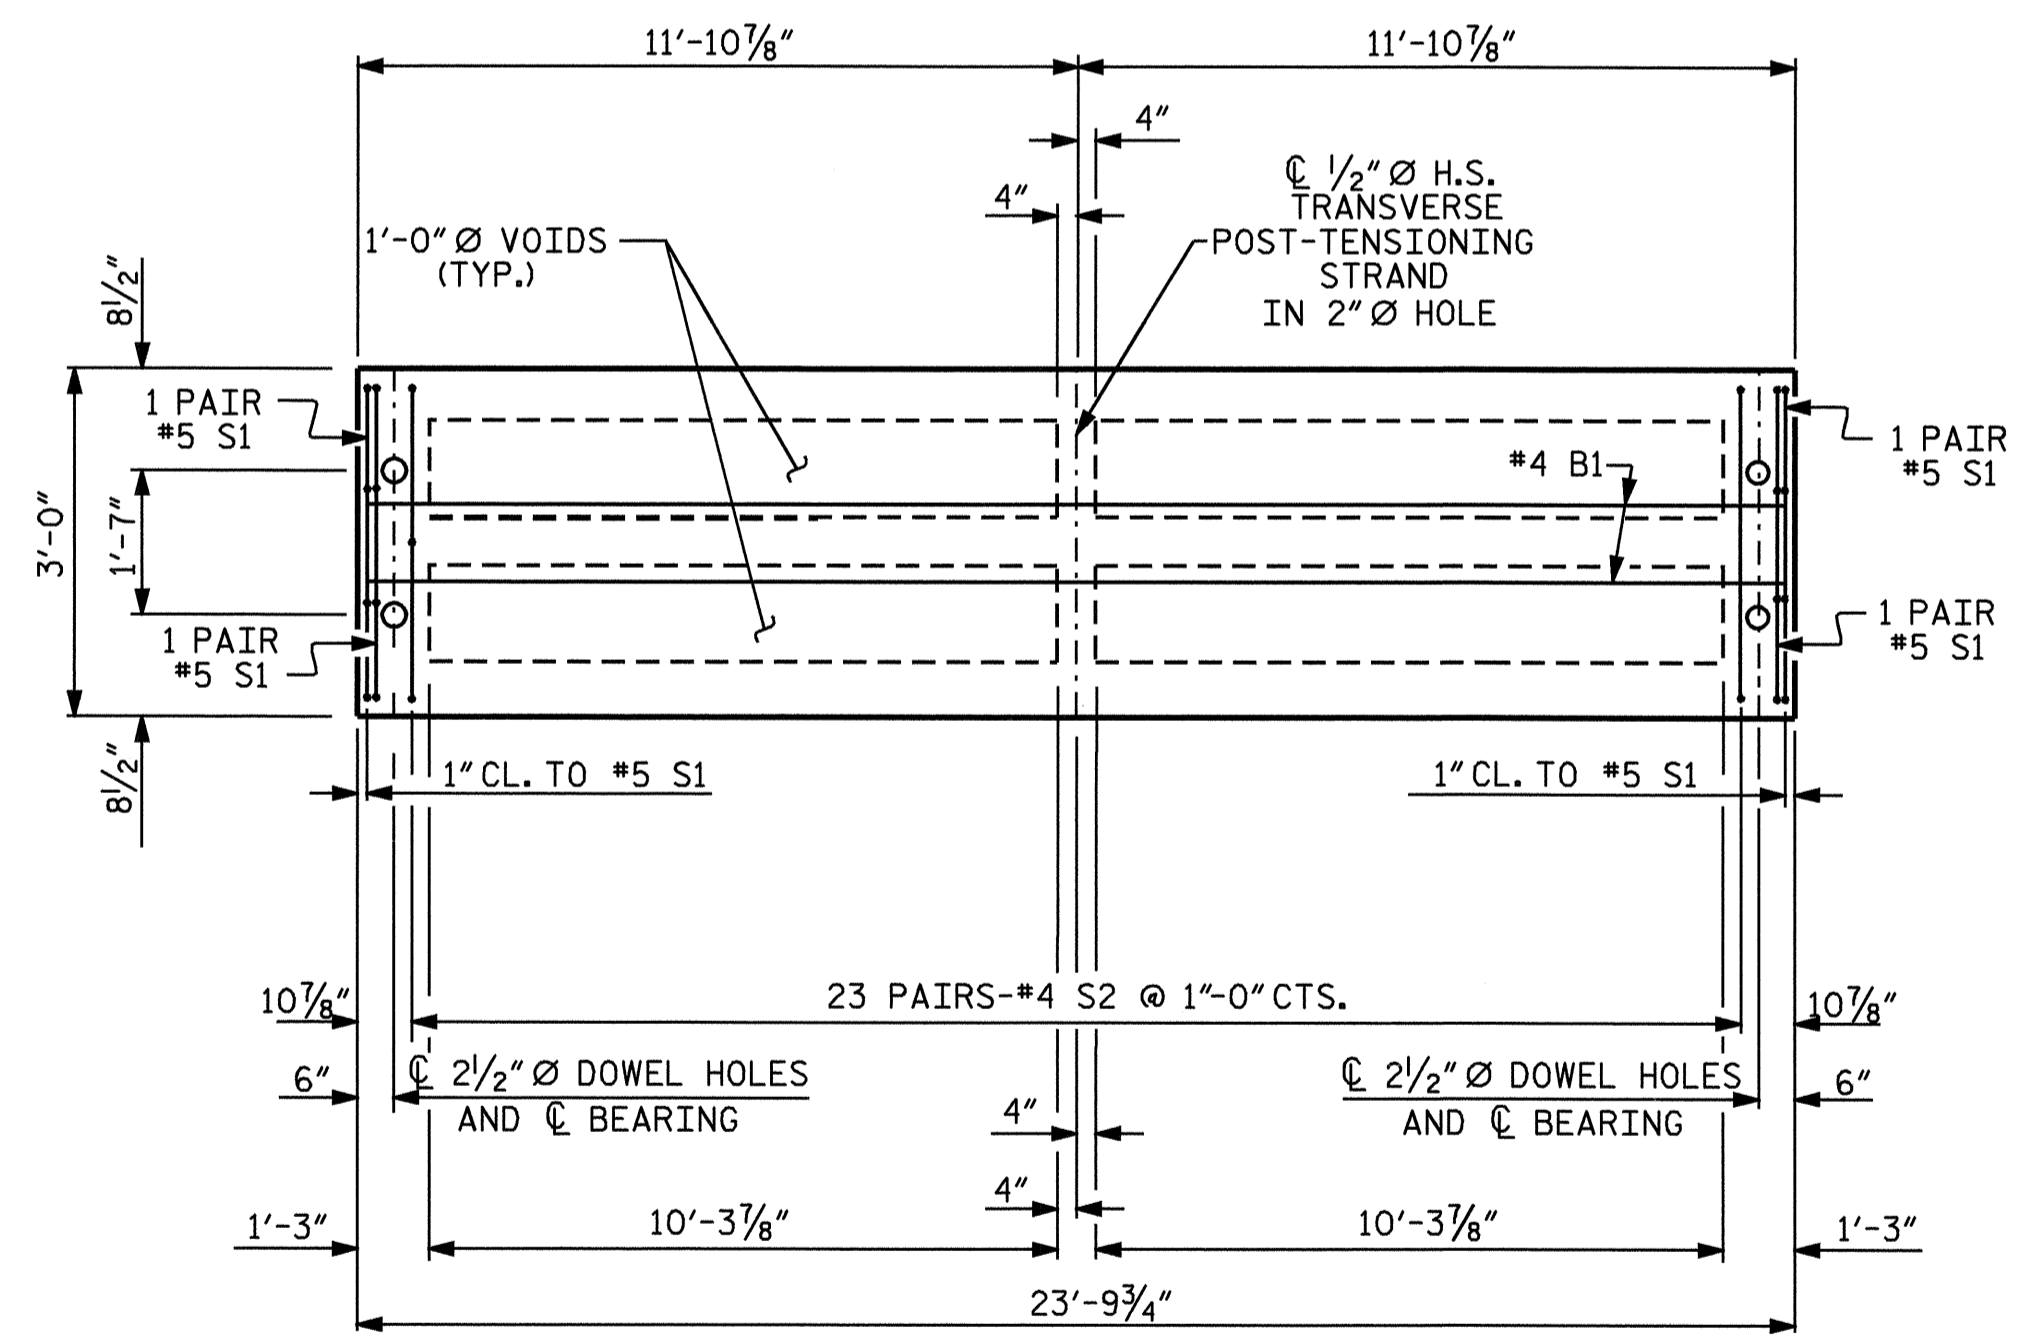


PLAN OF INTERIOR CORED SLAB UNIT

PROJECT NO. B-3182  
HALIFAX COUNTY  
 STATION: 15+07.50 -L-  
 SHEET 2 OF 4

STATE OF NORTH CAROLINA  
 DEPARTMENT OF TRANSPORTATION  
 RALEIGH

SUPERSTRUCTURE  
 PLAN OF SPAN A

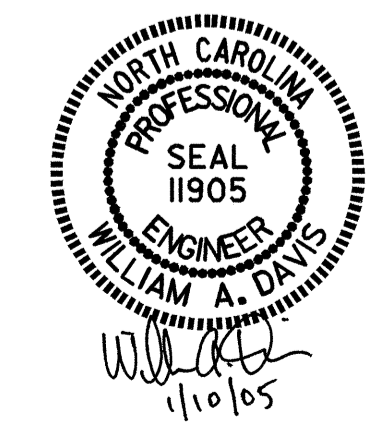

DRAWN BY : J.D. HAWK DATE : 3/15/04  
 CHECKED BY : J.G. KHARVA DATE : 9/04

SPAN A

REVISIONS						SHEET NO.
NO.	BY:	DATE:	NO.	BY:	DATE:	S-5
1			3			TOTAL SHEETS
2			4			19