


FOUNDATION LAYOUT


(DIMENSIONS LOCATING PILES ARE SHOWN TO THE PILE CENTERLINE)
(DIMENSIONS LOCATING DRILLED PIERS ARE SHOWN TO THE DRILLED PIER CENTERLINE)

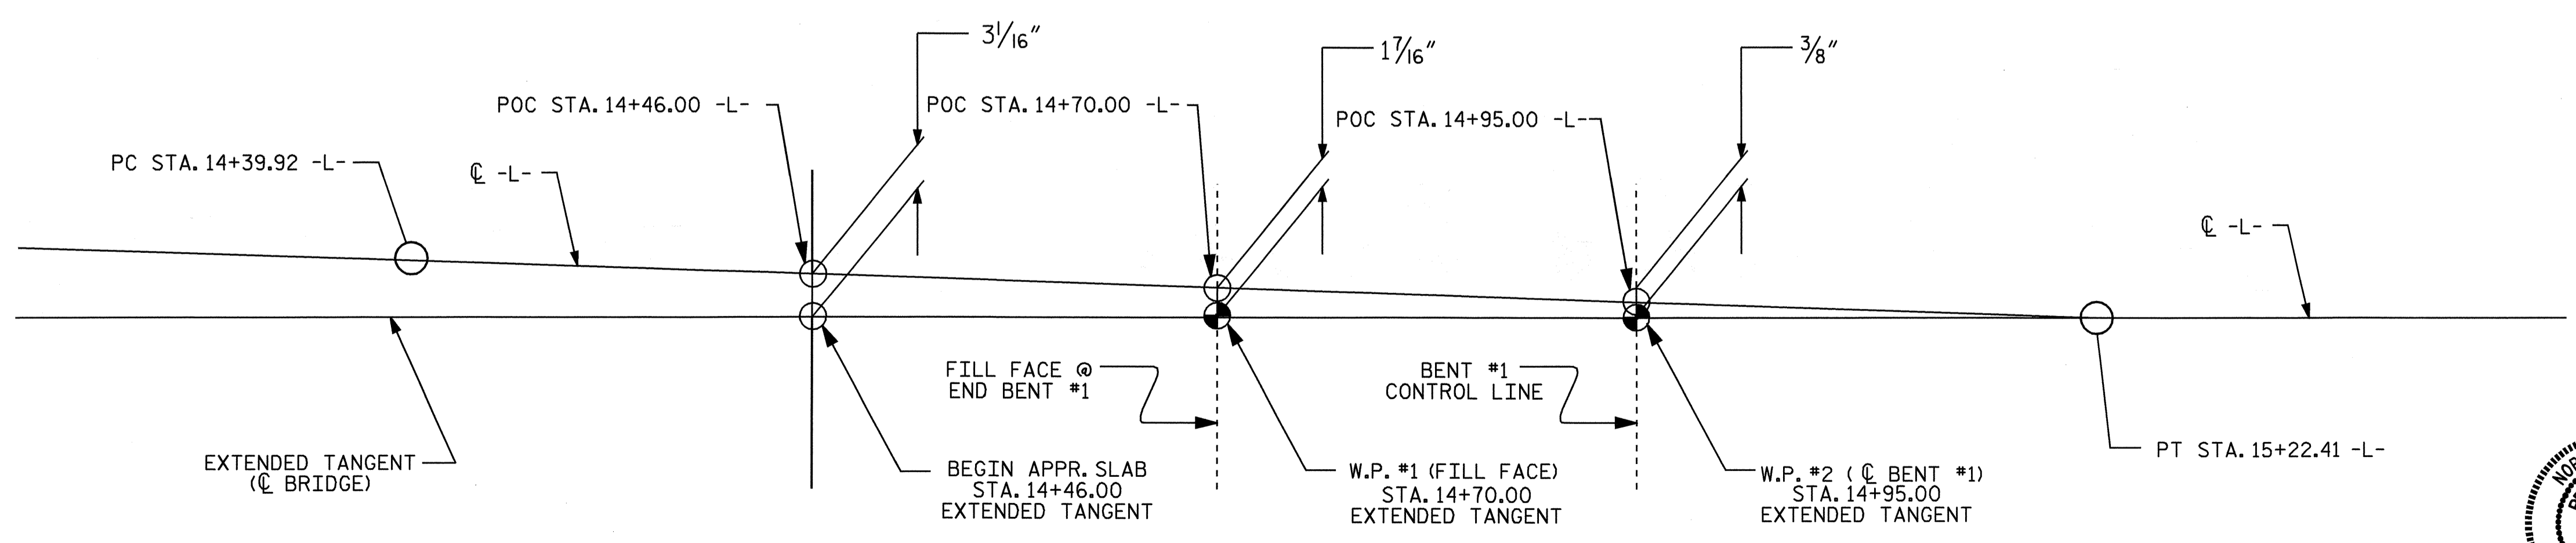

DETAIL A

PROJECT NO. B-3182
HALIFAX COUNTY
 STATION: 15+07.50 -L-
 SHEET 2 OF 3

STATE OF NORTH CAROLINA
 DEPARTMENT OF TRANSPORTATION
 RALEIGH
 GENERAL DRAWING
 FOR BRIDGE OVER
 HAWTREE CREEK ON
 SR 1333 BETWEEN
 SR 1327 AND NC 561

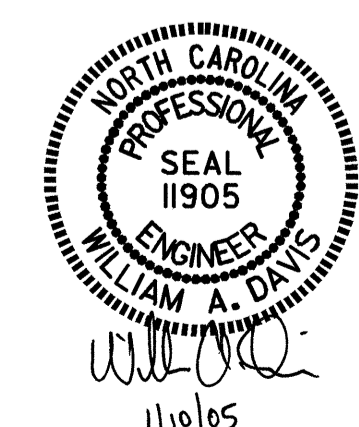

DRAWN BY : J. G. KHARVA DATE : 10-05-04
 CHECKED BY : W. A. DAVIS DATE : 11/30/04

REVISIONS						SHEET NO.
NO.	BY:	DATE:	NO.	BY:	DATE:	S-2
1			3			TOTAL SHEETS
2			4			19