
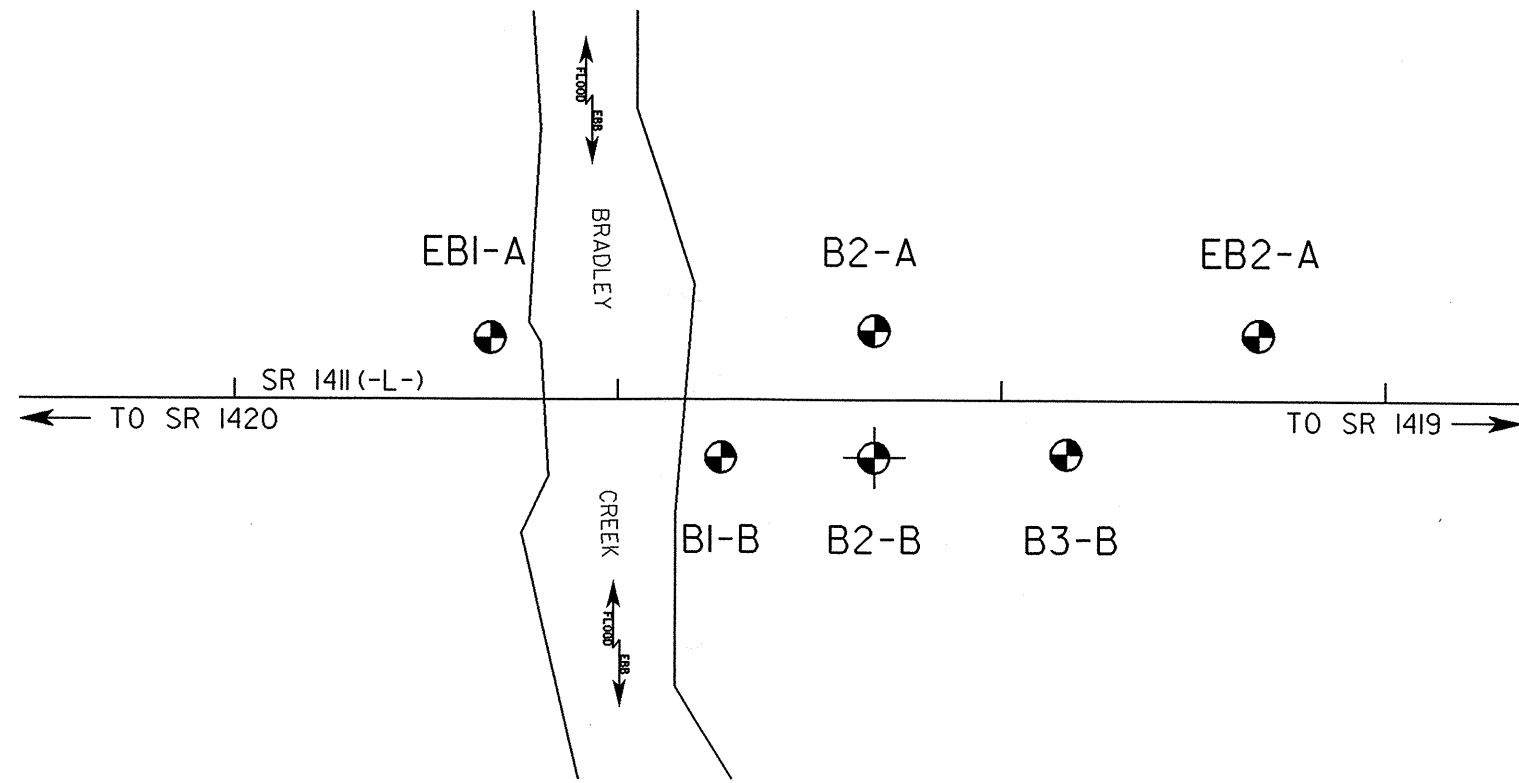


STATE PROJECT NO.	COUNTY	BRIDGE NO.	SHEET NO.	TOTAL SHEETS
8.2251101 B-3496	NEW HANOVER	10	3	13

SR 1411 (-L-) OVER BRADLEY CREEK

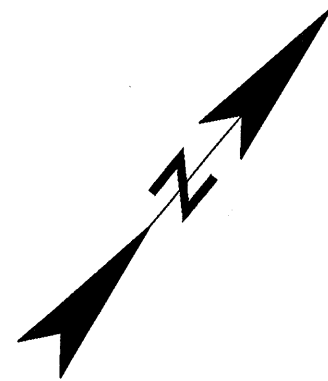

16+00

17+00

18+00

19+00

