

FINAL DRAWINGS


STATE OF NORTH CAROLINA
DIVISION OF HIGHWAYS

**UTILITY CONSTRUCTION PLANS
NEW HANOVER COUNTY**



LOCATION: BRIDGE No. 10 OVER BRADLEY CREEK

ON SR 1411 IN WILMINGTON

TYPE OF WORK: UTILITIES RELOCATION

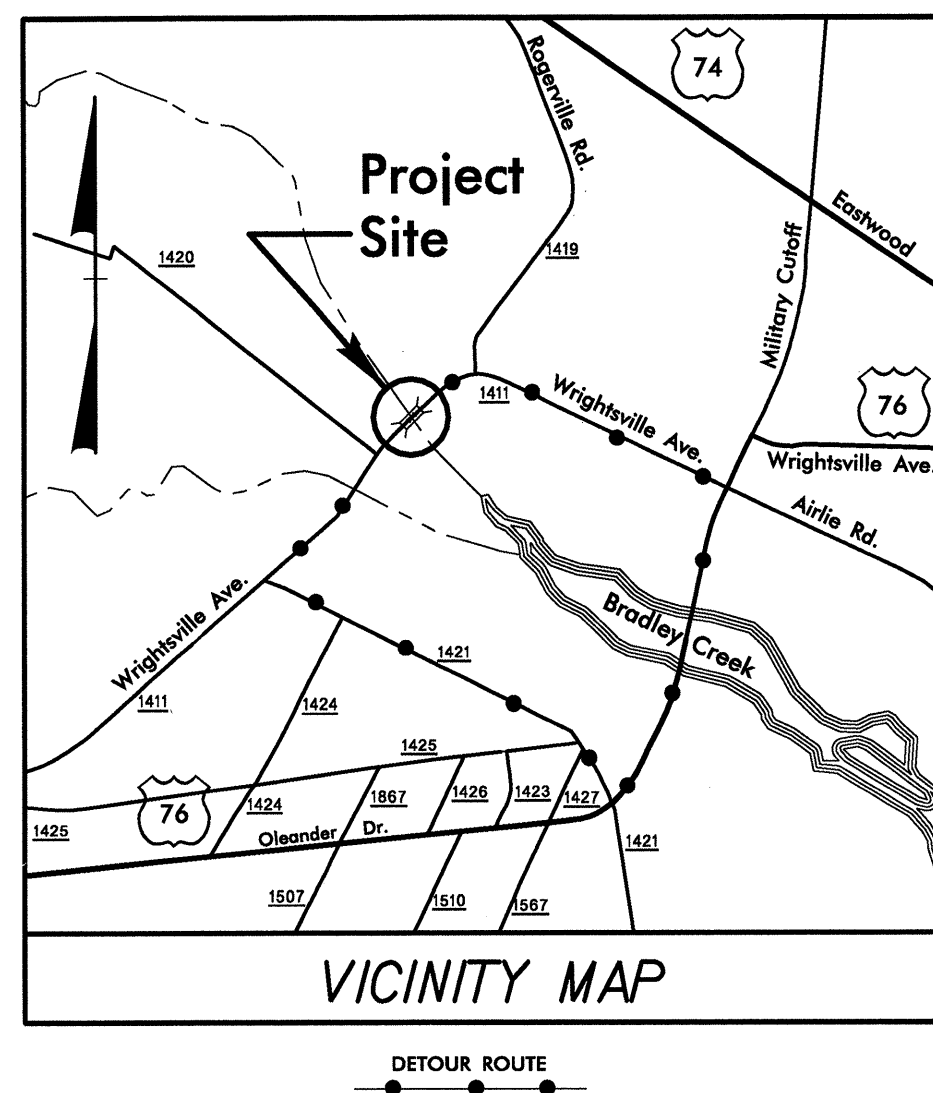

DETOUR ROUTE

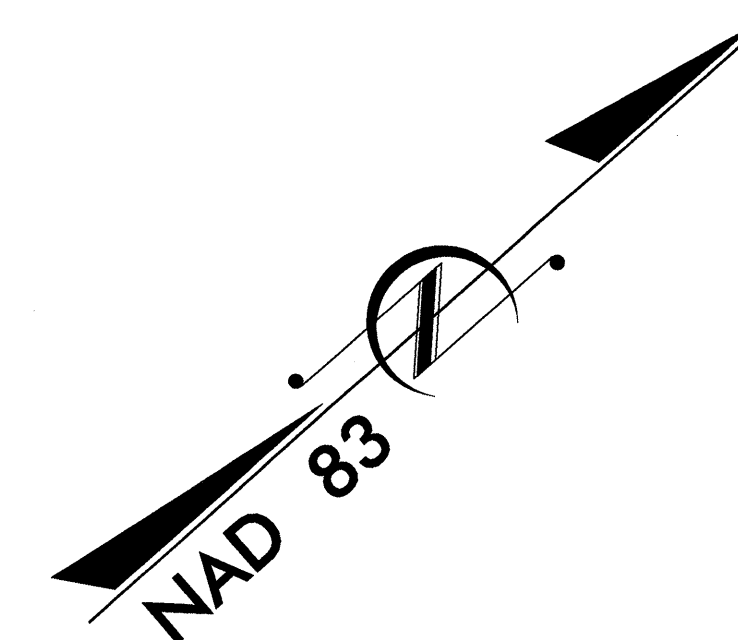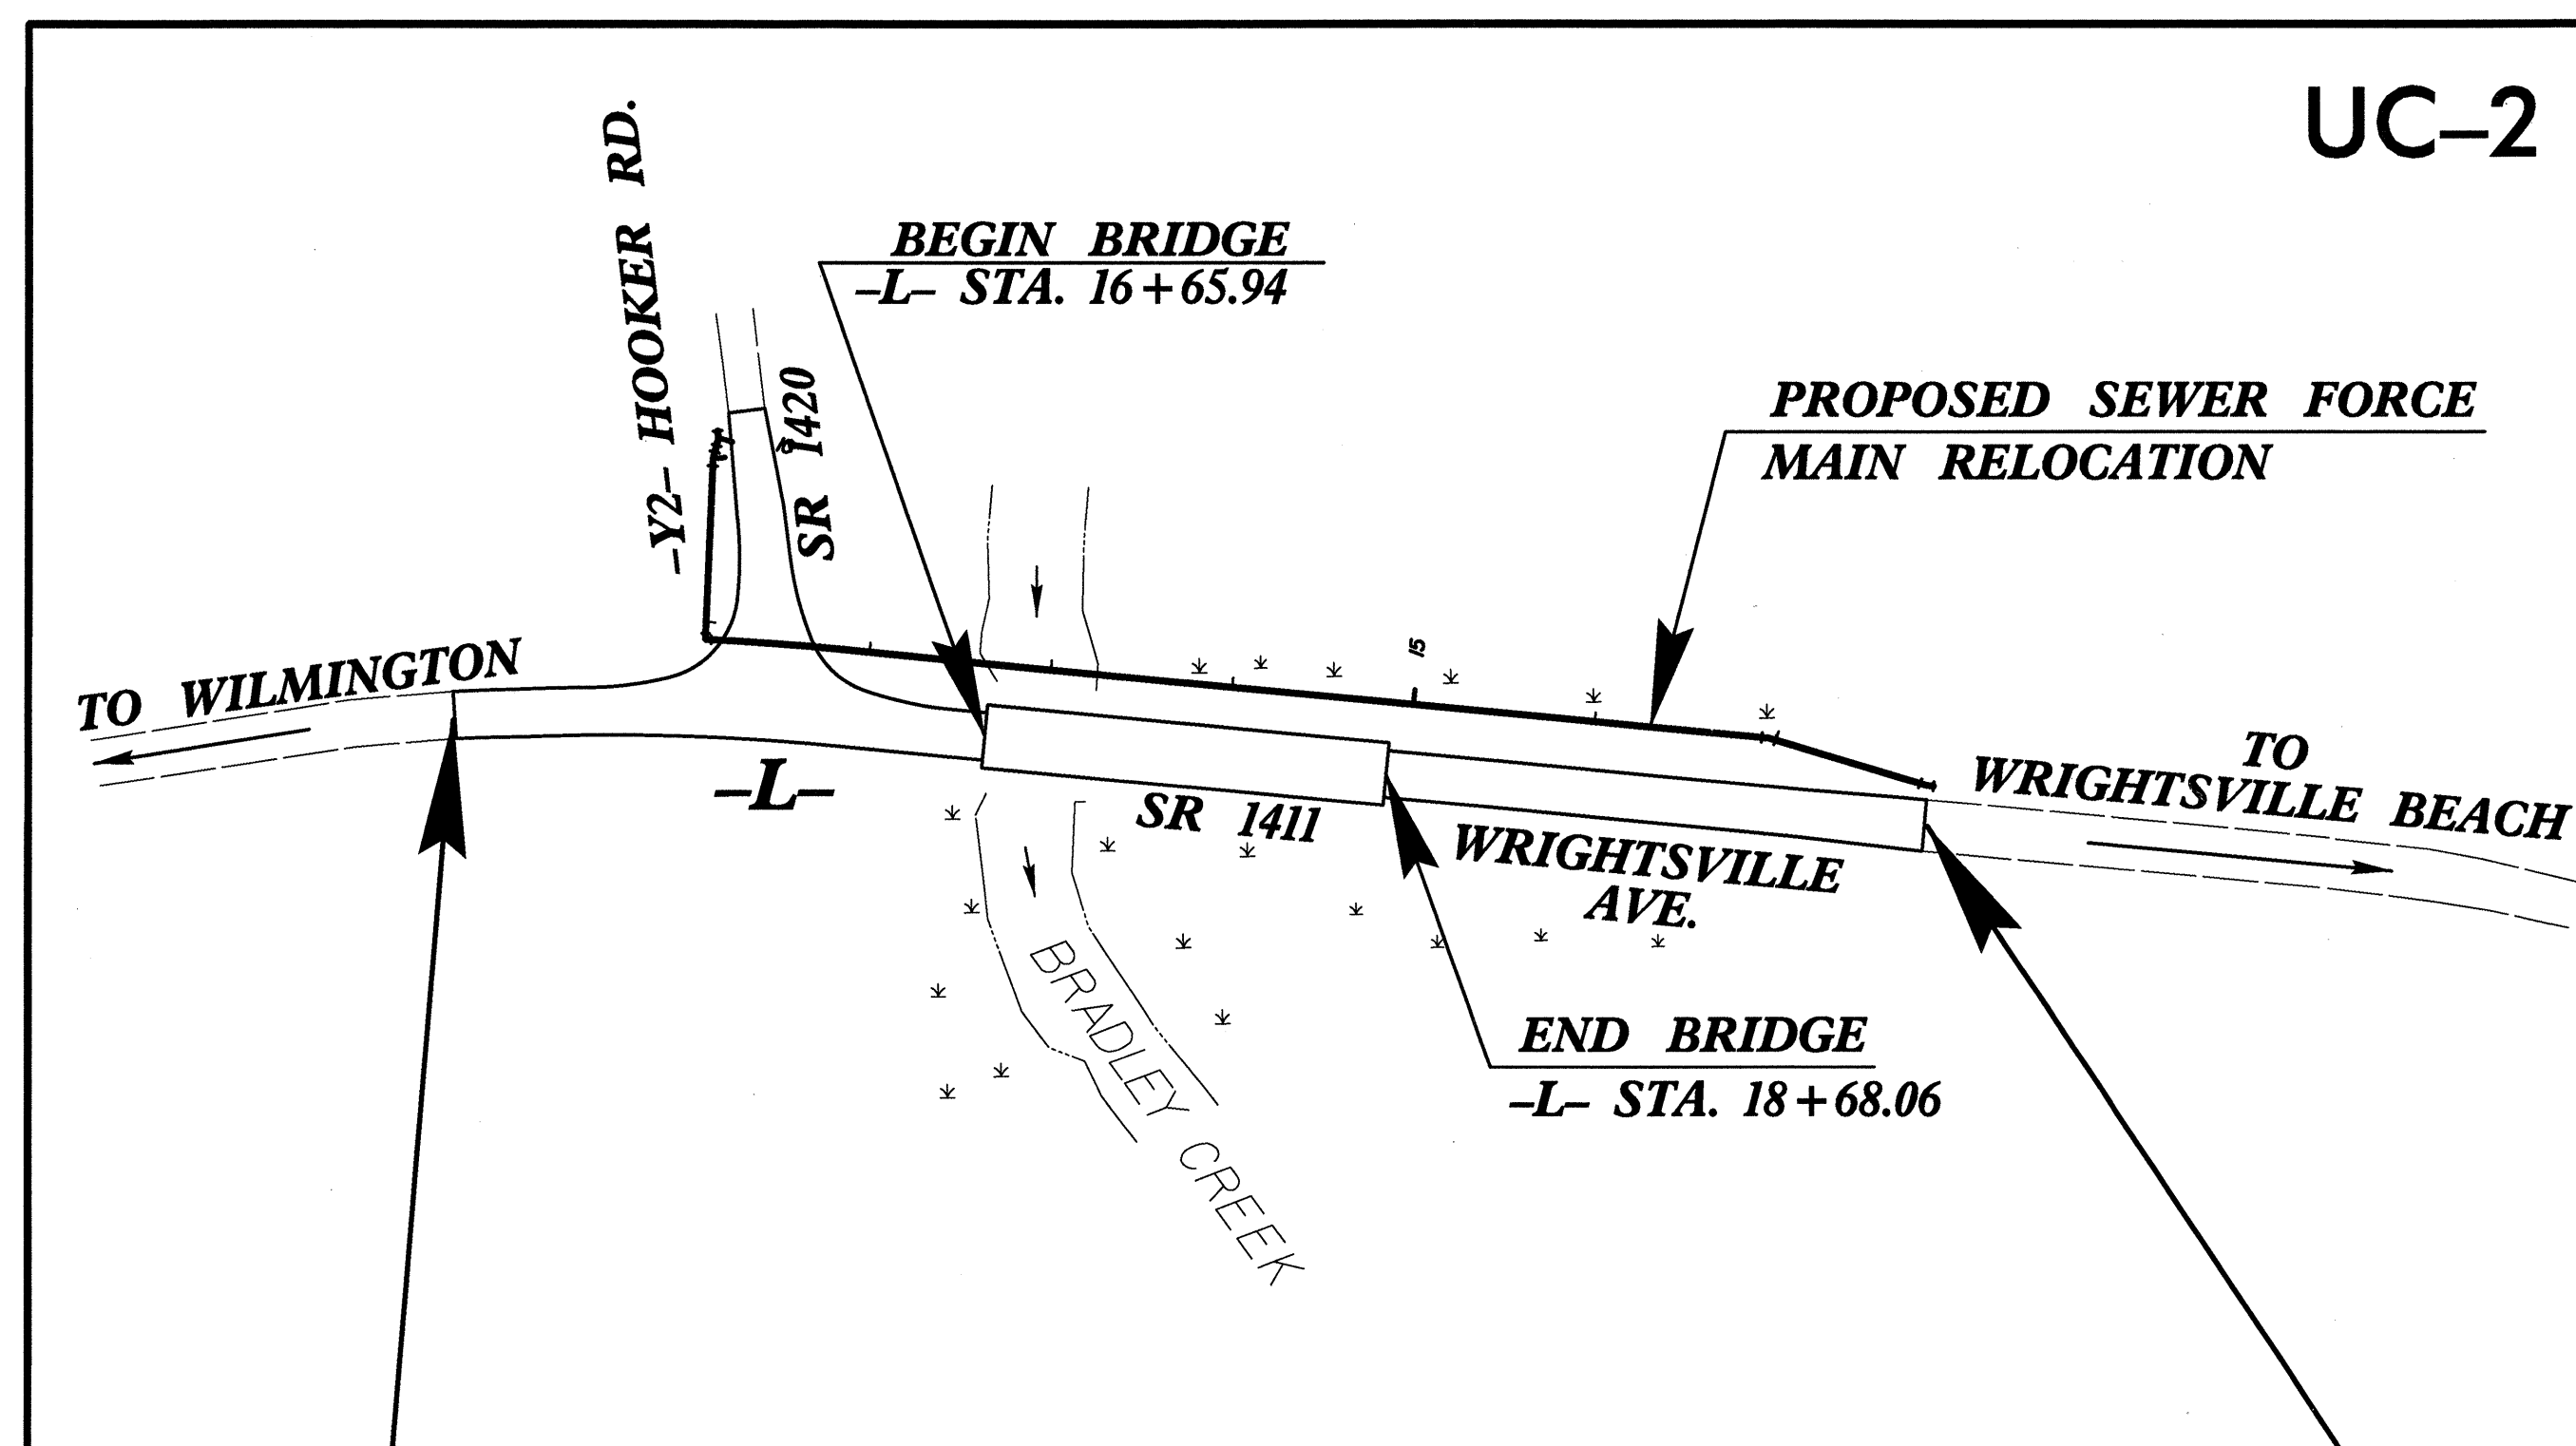

STA. 22+00.00 -L- END STATE PROJ. 8.2251101
STA. 22+00.00 -L- END F.A. PROJ. BRSTP-1411(5)

STA. 14+00.00 -L- BEGIN STATE PROJ. 8.2251101
STA. 14+00.00 -L- BEGIN F.A. PROJ. BRSTP-1411(5)

THIS PROJECT IS WITHIN THE MUNICIPAL BOUNDARIES OF WILMINGTON.

INDEX OF SHEETS	
SHEET NO.	DESCRIPTION
UC-1	TITLE SHEET
UC-2	UTILITY CONSTRUCTION PLAN SHEET(S)
UC-3	PROFILE SHEET(S)
UC-4	DETAILS SHEET(S)

WATER AND SEWER OWNERS ON PROJECT	
(1)	WATER : CITY OF WILMINGTON
(2)	SANITARY SEWER : NEW HANOVER COUNTY
(3)	
(4)	
(5)	

SEAL

2/17/04

Prepared in the Office of:

EARTH TECH

701 Corporate Center Drive, Suite 475
Raleigh, NC 27607
(919) 854-6200 - (919) 854-6259(FAX)

FOR:
DIVISION OF HIGHWAYS
DESIGN SERVICES
UTILITY SECTION

1591 MAIL SERVICES CENTER
RALEIGH NC 27699-1591
PHONE (919) 256-4128
FAX (919) 256-4119

TIP: B-3496