
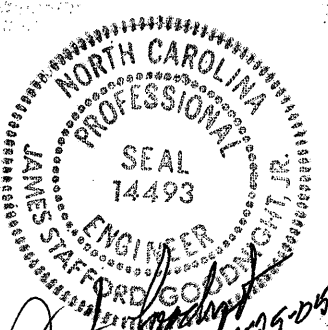
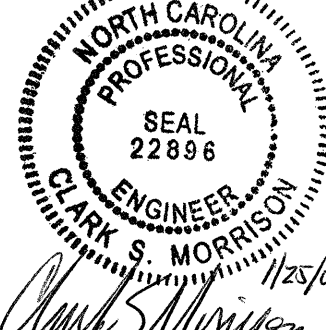



PROJECT REFERENCE NO. B-3682 & W-3413	SHEET NO. 2-C
ROADWAY DESIGN ENGINEER 	PAVEMENT DESIGN ENGINEER 

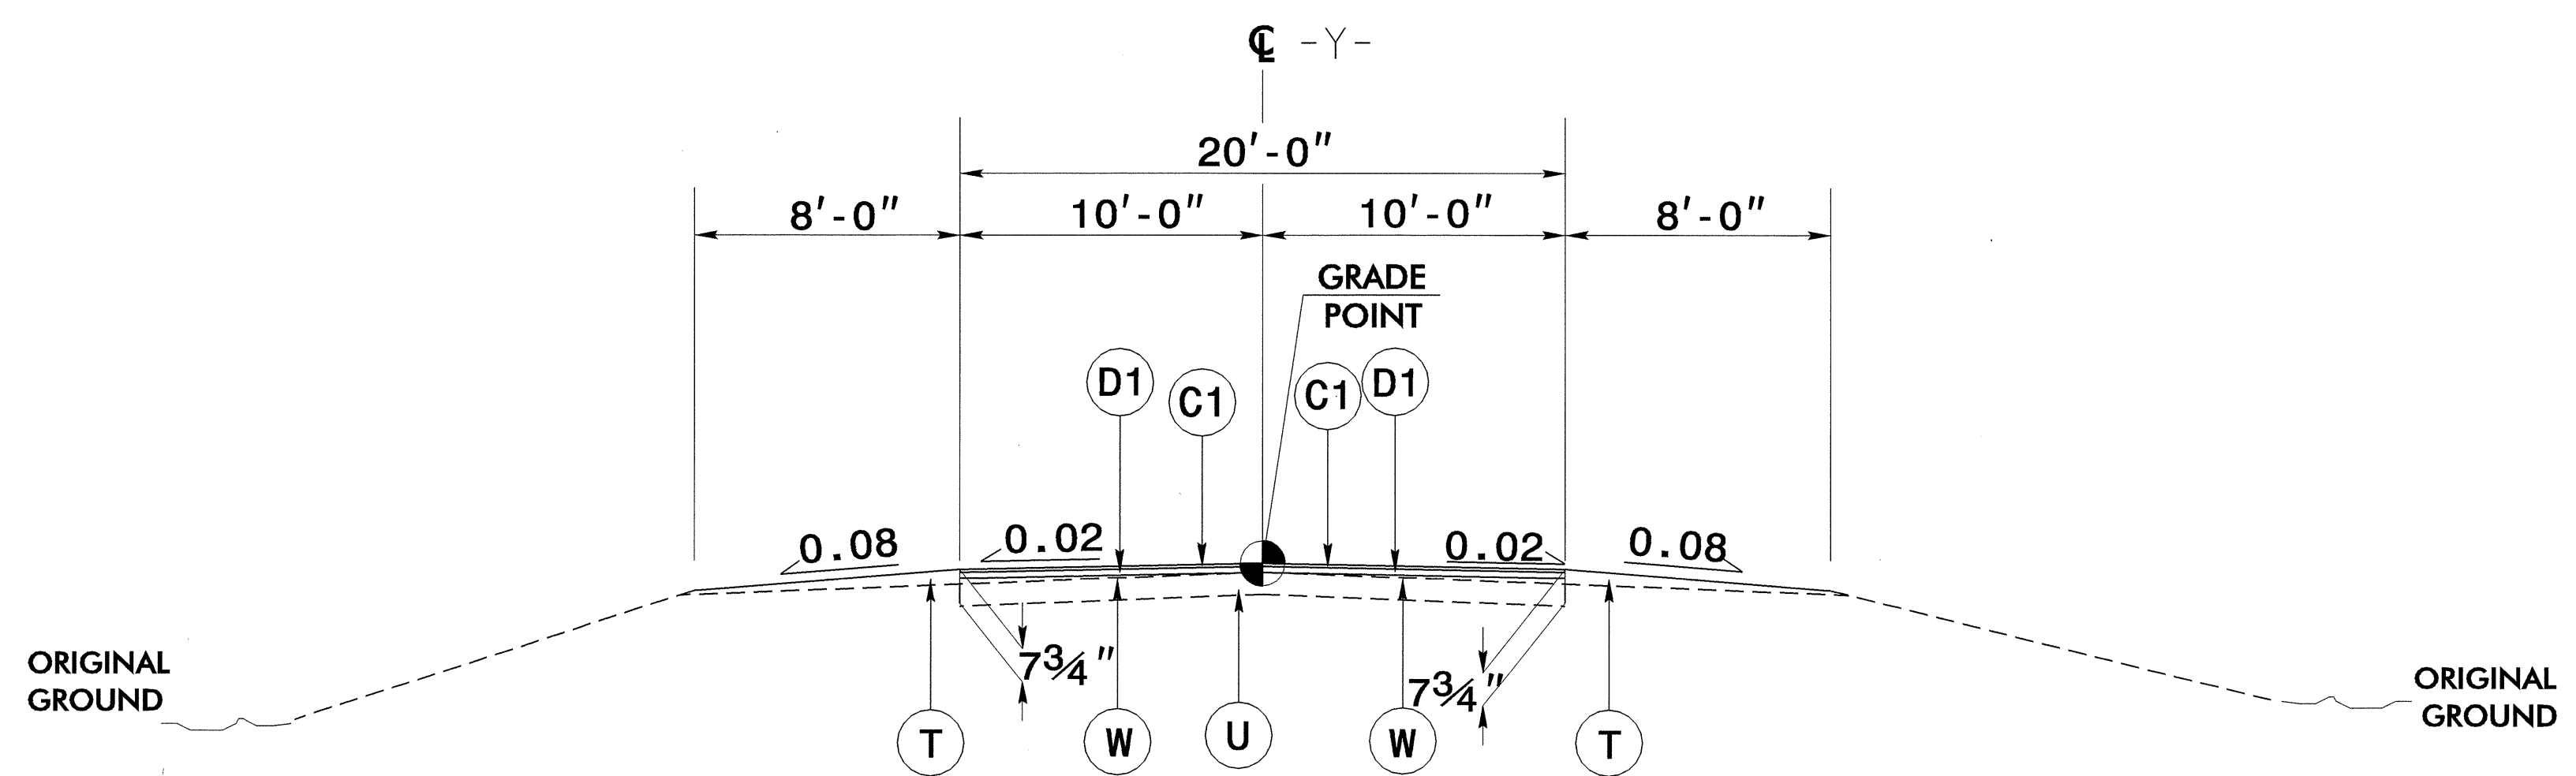

TYPICAL SECTION NO. 7

USE TYPICAL SECTION NO. 7
 -Y- STA 13+00.00 TO 13+50.00
 NOTE: FROM -Y- STA 13+50 TO -Y- STA. 14+72
 TRANSITION FROM T.S. NO.7 TO T.S. NO. 8

PAVEMENT SCHEDULE	
C1	1/4", TYPE S9.5A
D1	2.5", TYPE 119.0B
D2	VAR. DEPTH, TYPE 1119.B
E1	4", TYPE B25.0B
E2	VAR. DEPTH, TYPE B25.0B
T	EARTH MATERIAL
U	EXISTING PAVEMENT
W	WEDGING

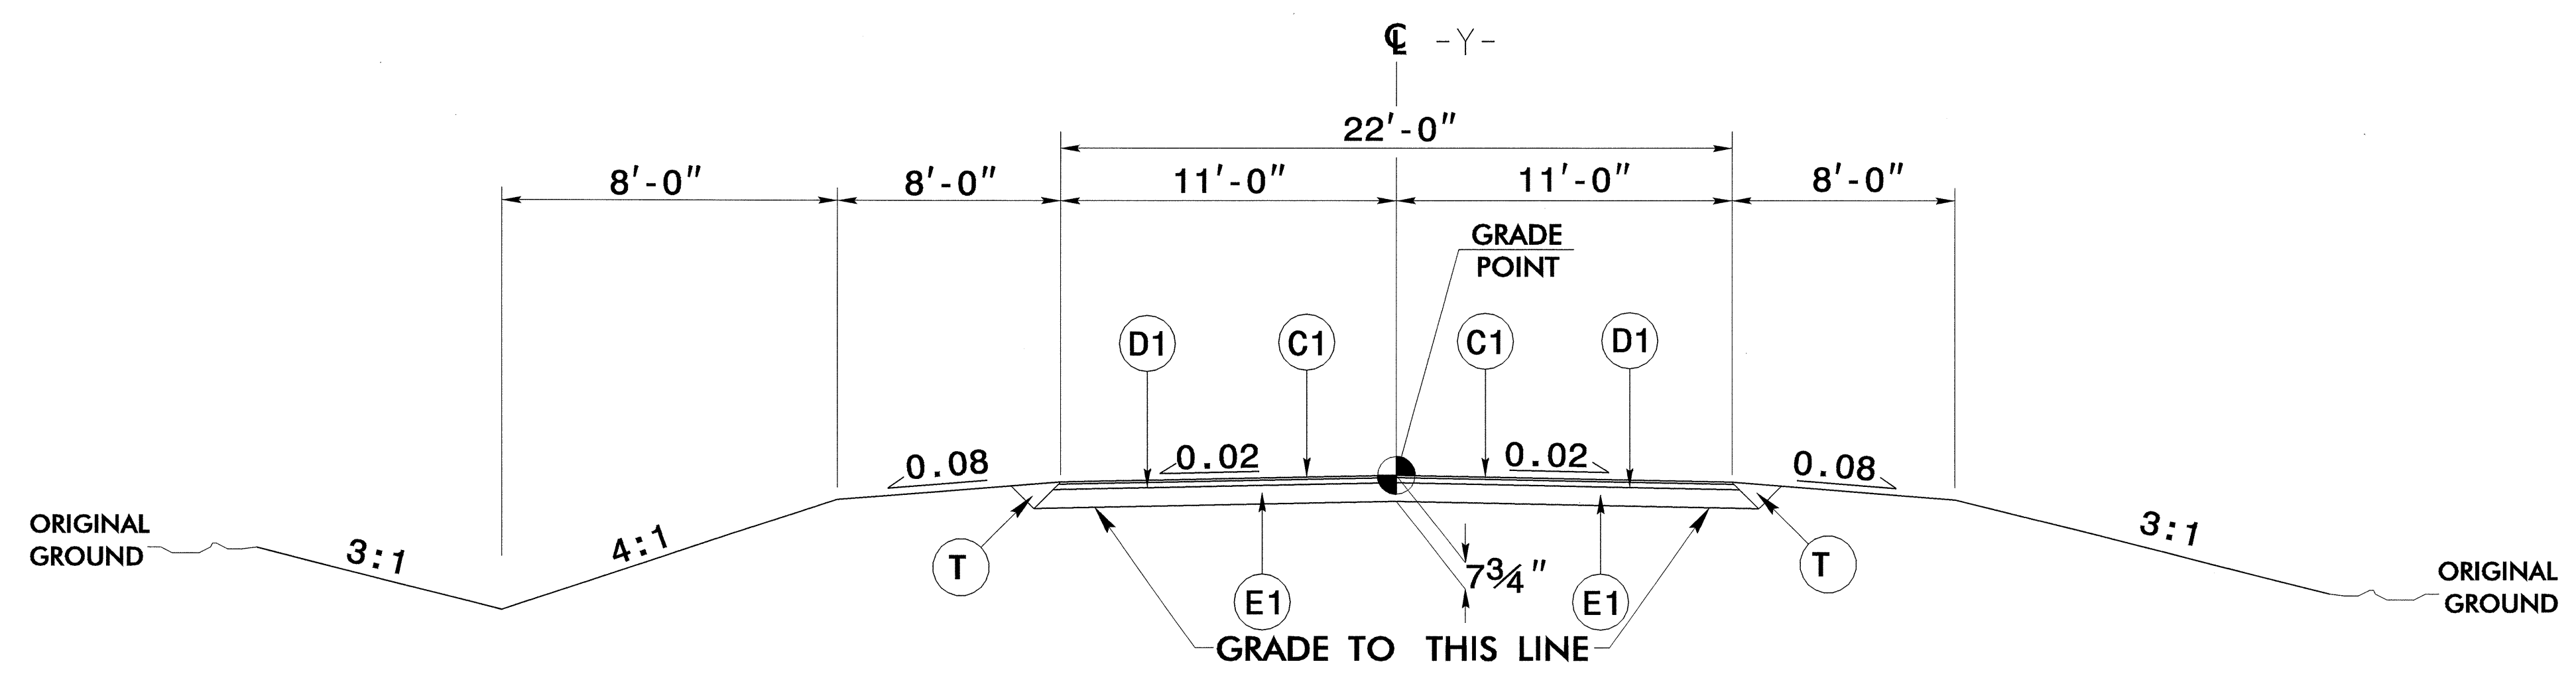

TYPICAL SECTION NO. 8

USE TYPICAL SECTION NO. 8
 -Y- STA 14+72.00 TO -Y- STA 16+50.00