



TYPICAL PART PLAN

(RIGHT SIDE SHOWN, LEFT SIDE SIMILAR)

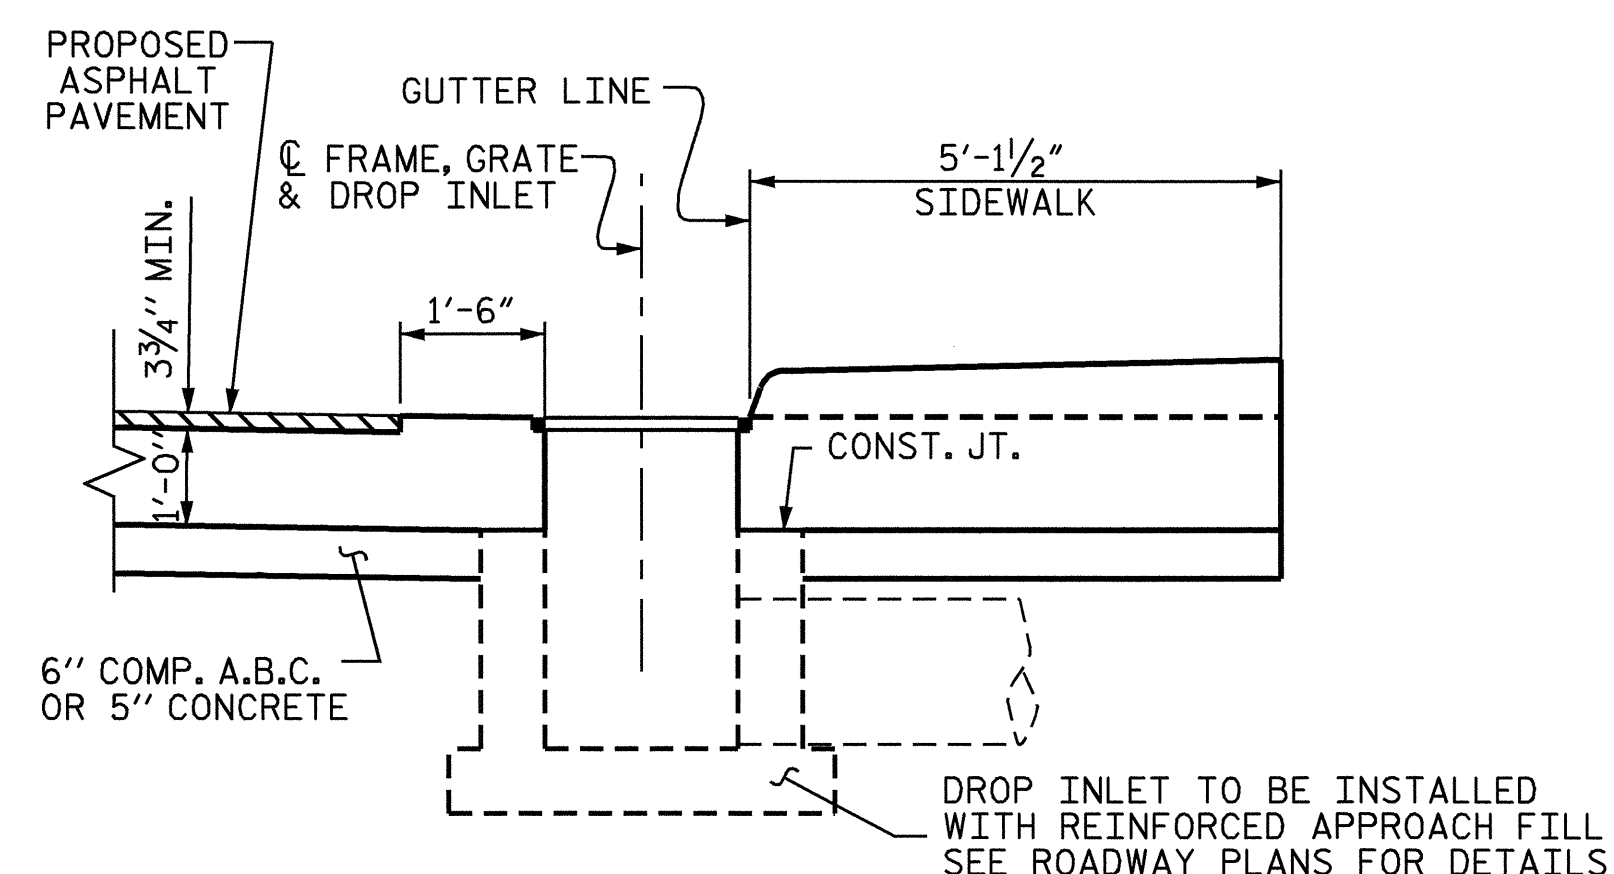

SECTION B-B

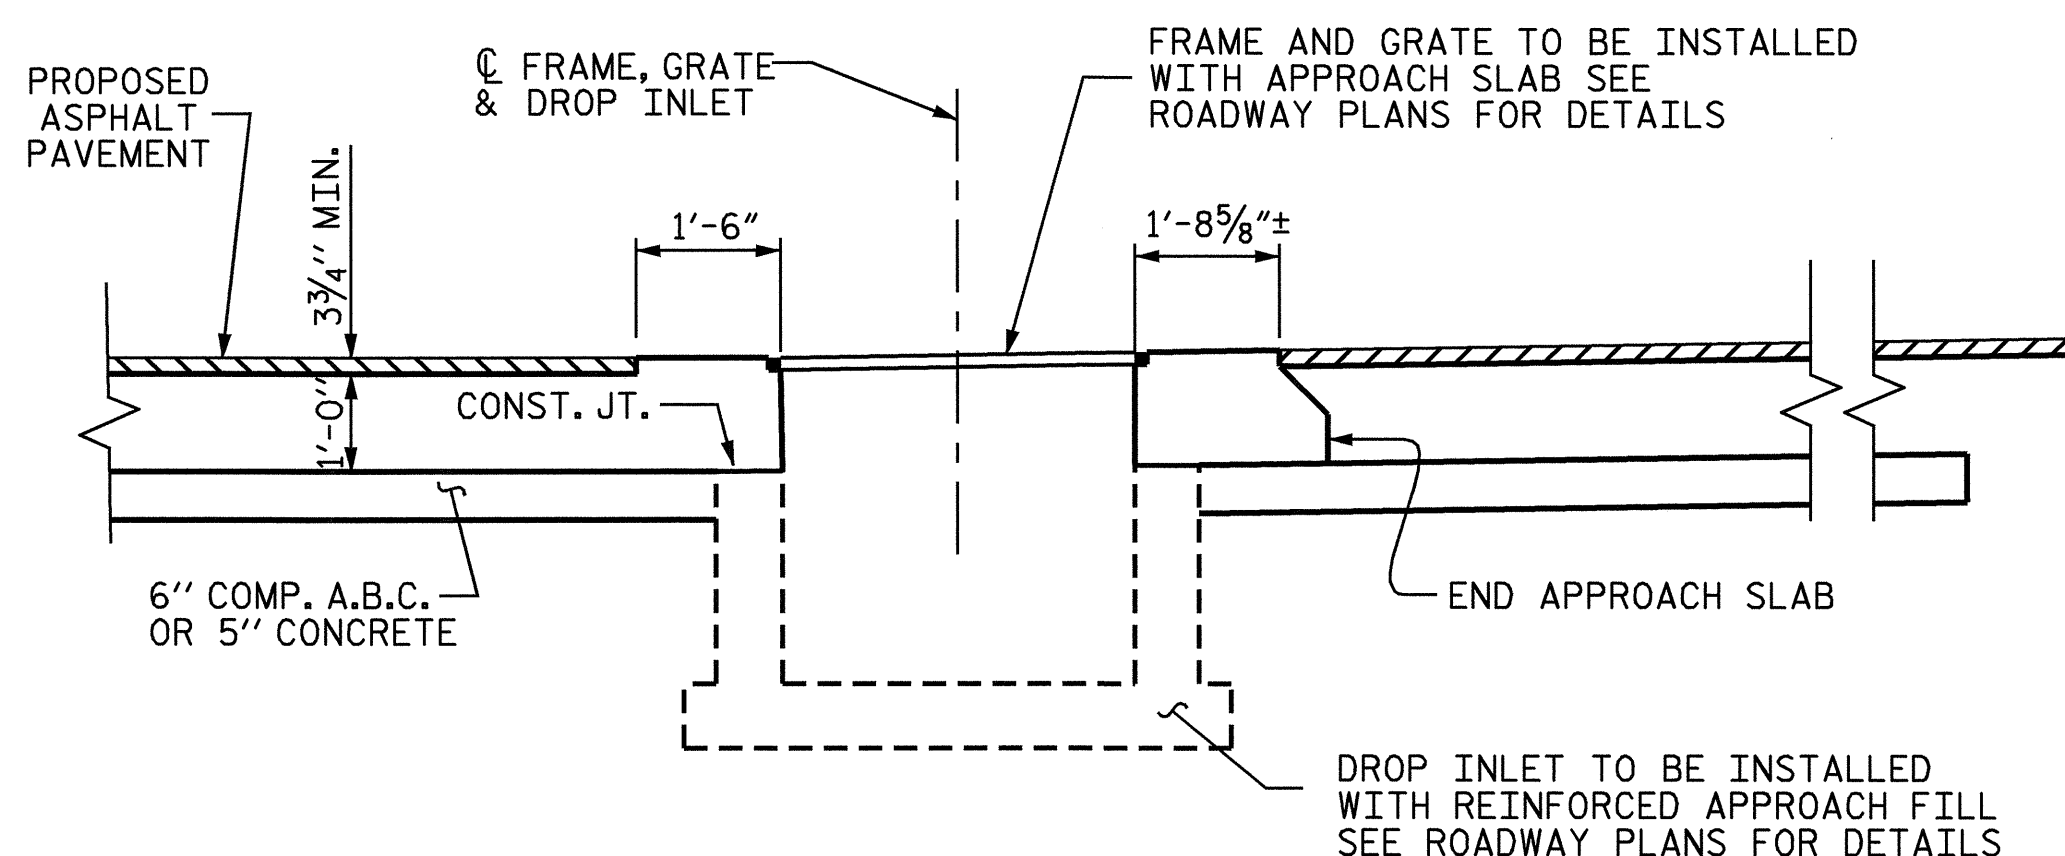

SECTION A-A

PROJECT NO. B-3685


PITT COUNTY

STATION: 17+47.50 -L-

SHEET 4 OF 4

STATE OF NORTH CAROLINA
DEPARTMENT OF TRANSPORTATION
RALEIGH

**DRAINAGE STRUCTURE
ON APPROACH SLAB**

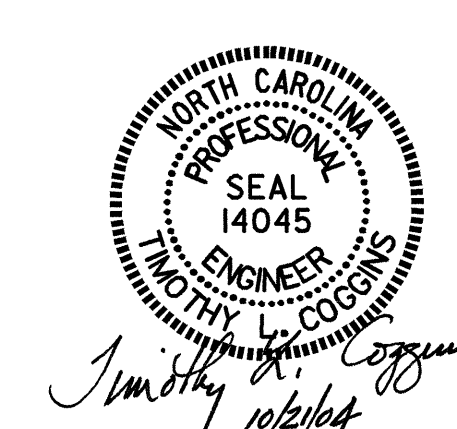

REVISIONS						SHEET NO.
NO.	BY:	DATE:	NO.	BY:	DATE:	S-27
1			3			TOTAL SHEETS
2			4			27

DRAWN BY: T.L. AVERETTE DATE: 04-04
CHECKED BY: PEGGY ADKINS DATE: 04-04