

09/08/99


STATE OF NORTH CAROLINA
DIVISION OF HIGHWAYS

T.I.P. NO.	SHEET NO.
B-3685	UO-1



UTILITIES BY OTHERS PLANS PITT COUNTY

LOCATION: BRIDGE NO. 30 OVER GREENMILL RUN
ON SR 1703 (14th STREET)

TYPE OF WORK: UTILITIES

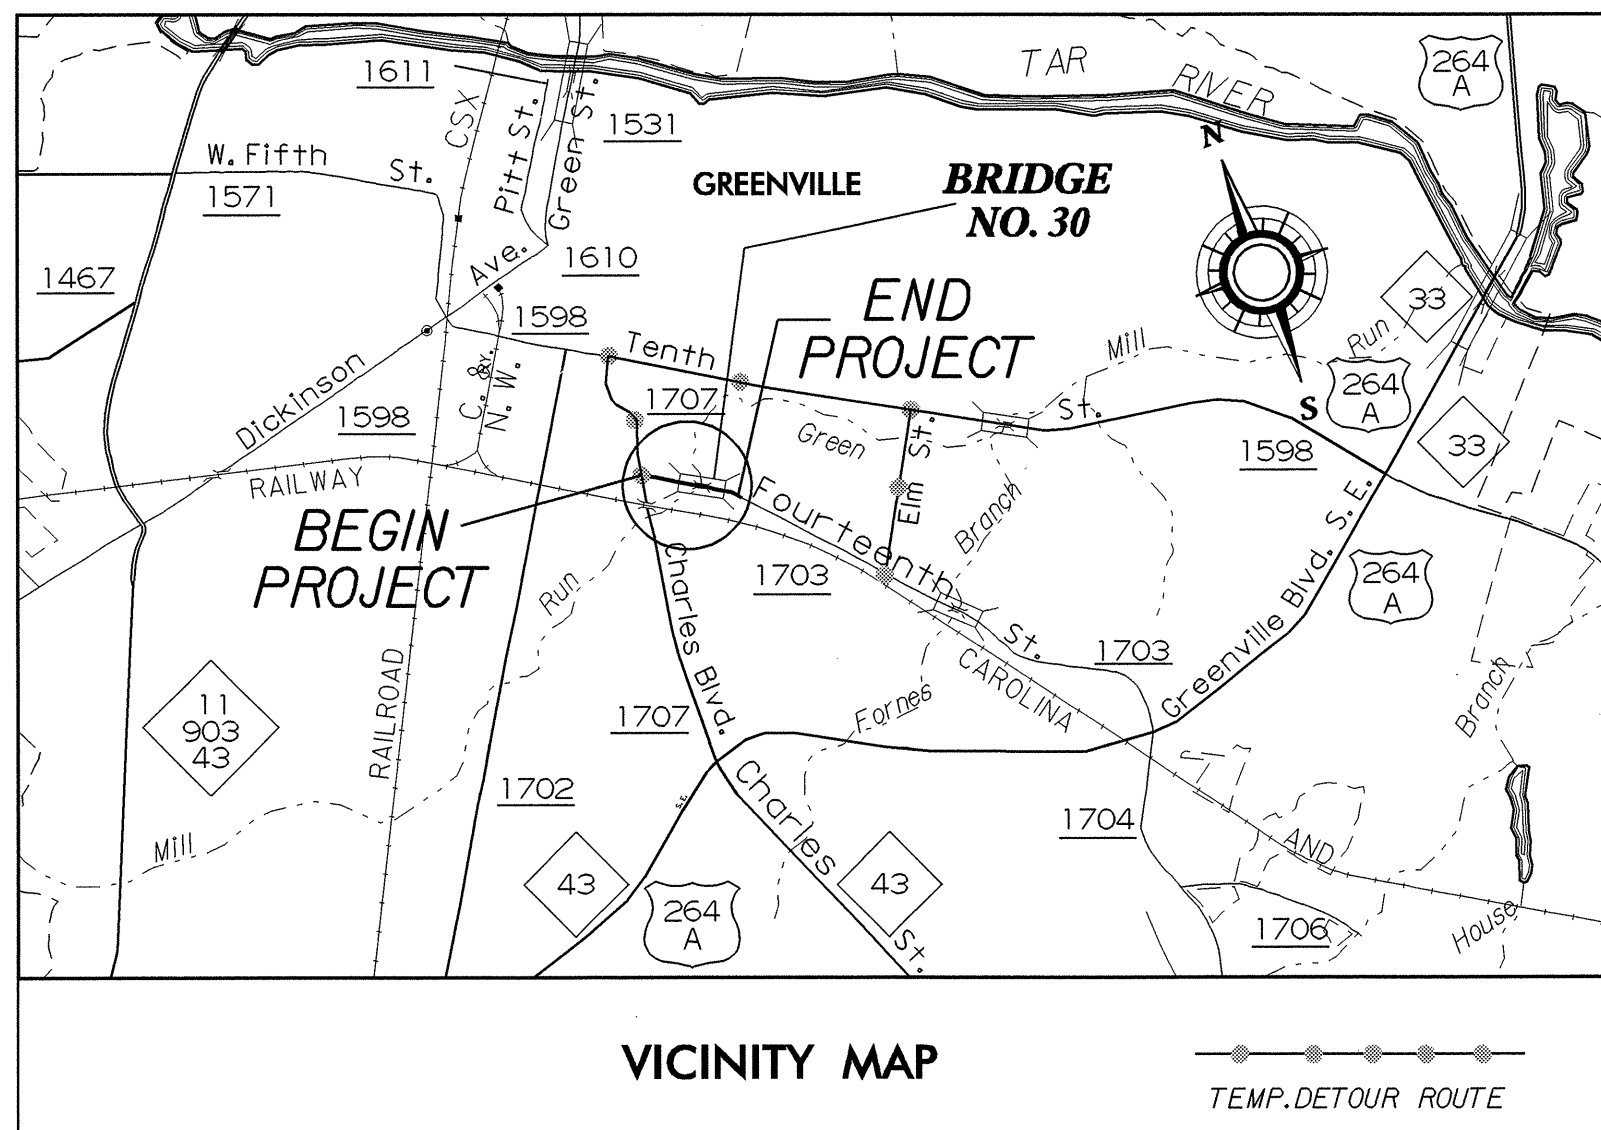

TIP: B-3685

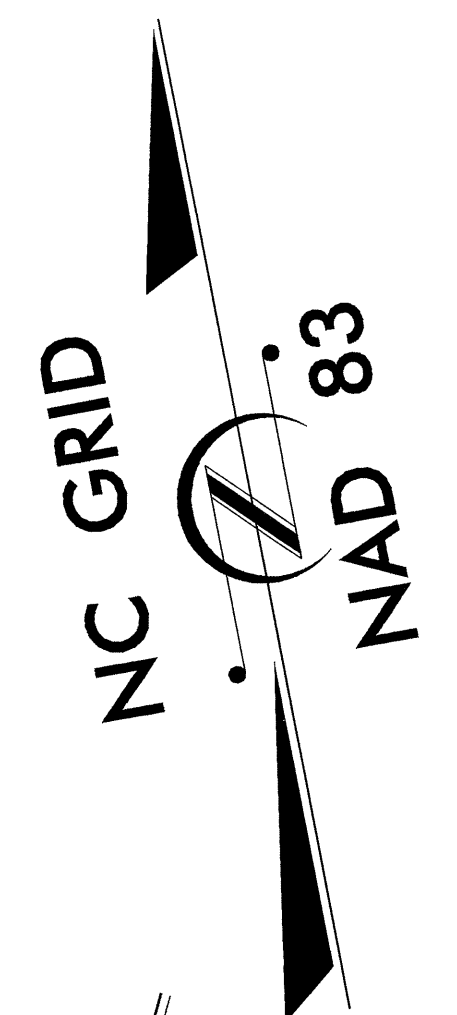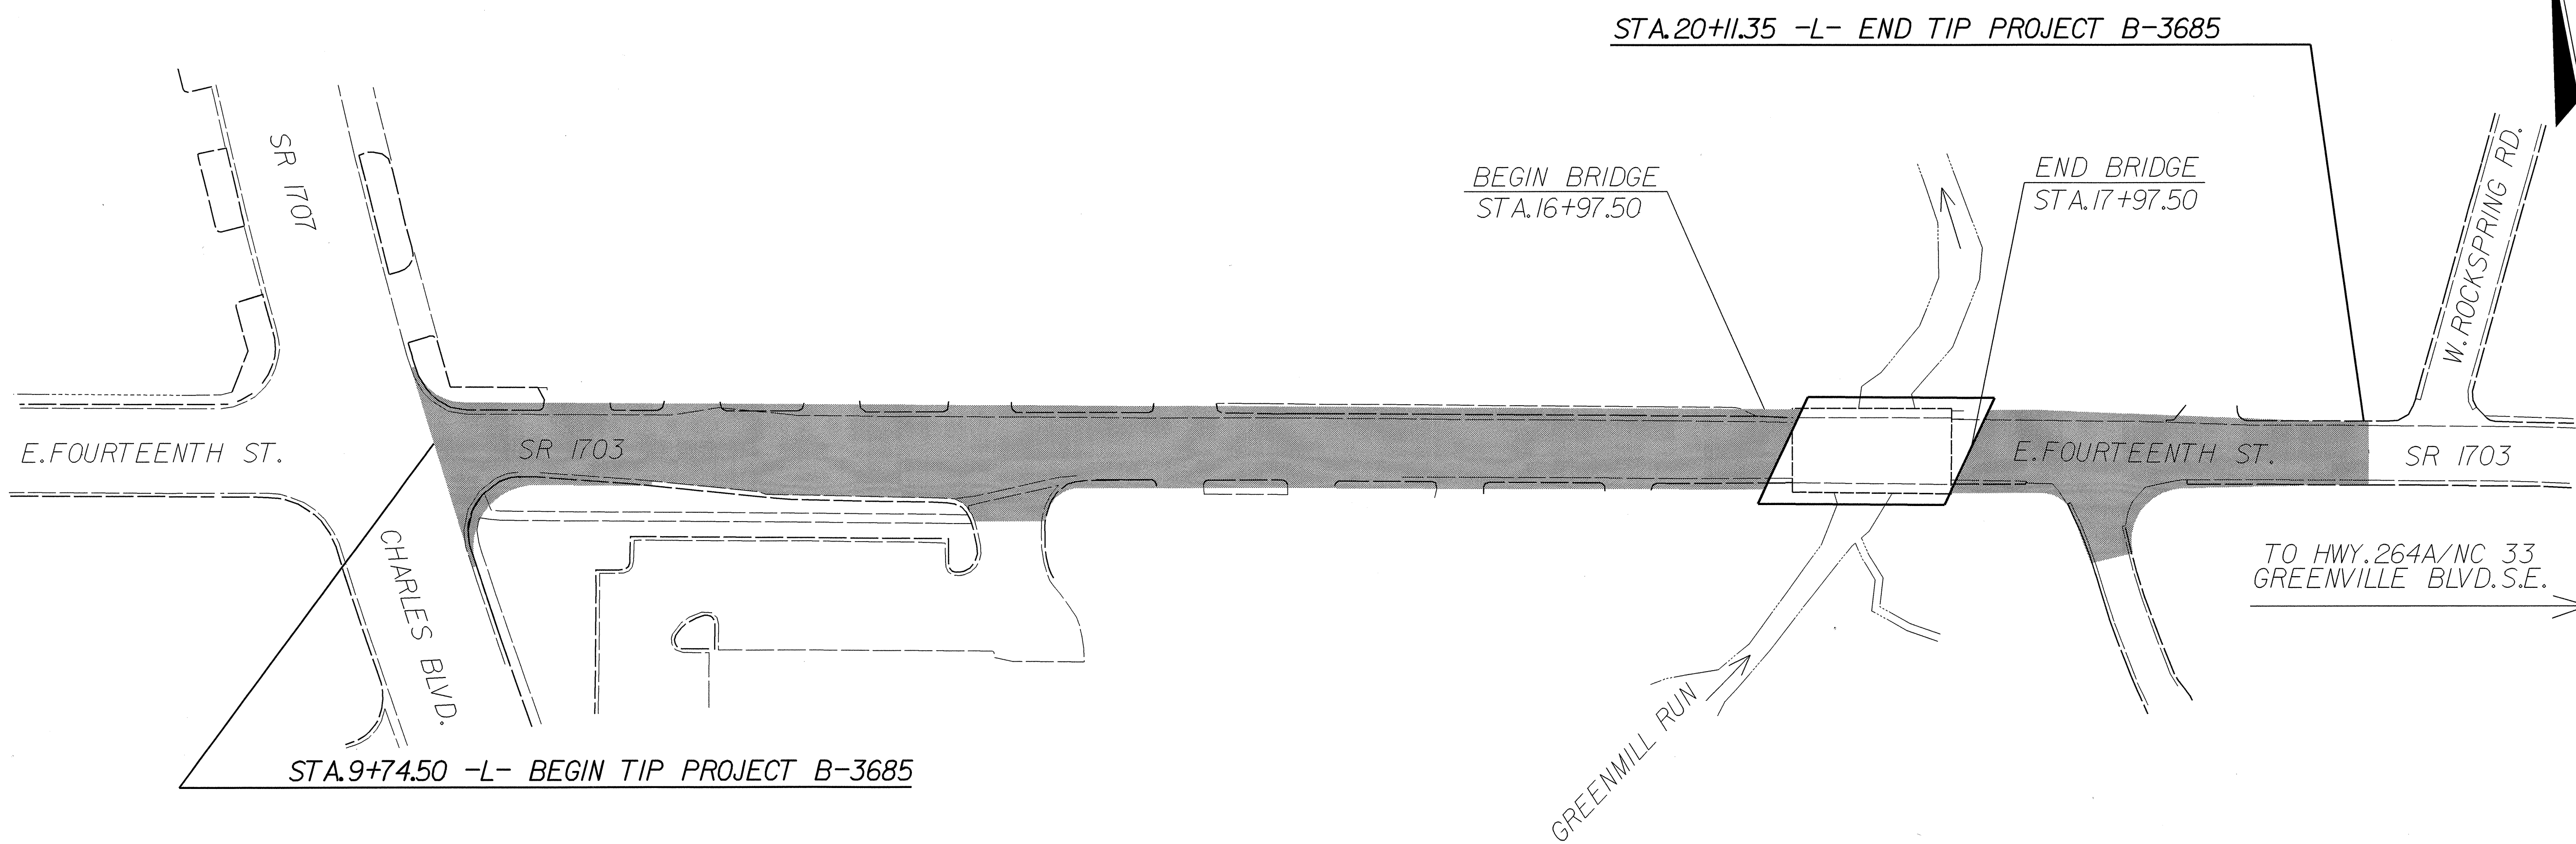

INDEX OF SHEETS	
SHEET NO.	DESCRIPTION
UO-1	TITLE SHEET
UO-2	UTILITIES BY OTHERS PLAN SHEET

UTILITIES BY OTHERS ON PROJECT
(1) GREENVILLE UTILITIES COMMISSION
(2) EAST CAROLINA UNIVERSITY
(3) SPRINT
(4) COX COMMUNICATIONS

5 JUL 2004 11:45 AM P:\Utilities\Proj\B-3685.ut\UO1.tsh.dgn