


STATE OF NORTH CAROLINA  
DEPT. OF TRANSPORTATION  
DIVISION OF HIGHWAYS  
RALEIGH, N.C.

ENGLISH DETAIL DRAWING FOR  
**WHEELCHAIR RAMP AND EXISTING SIDEWALK  
WITH GRASS STRIP**  
CURB CUT

SHEET 1 OF 5  
**848D06**

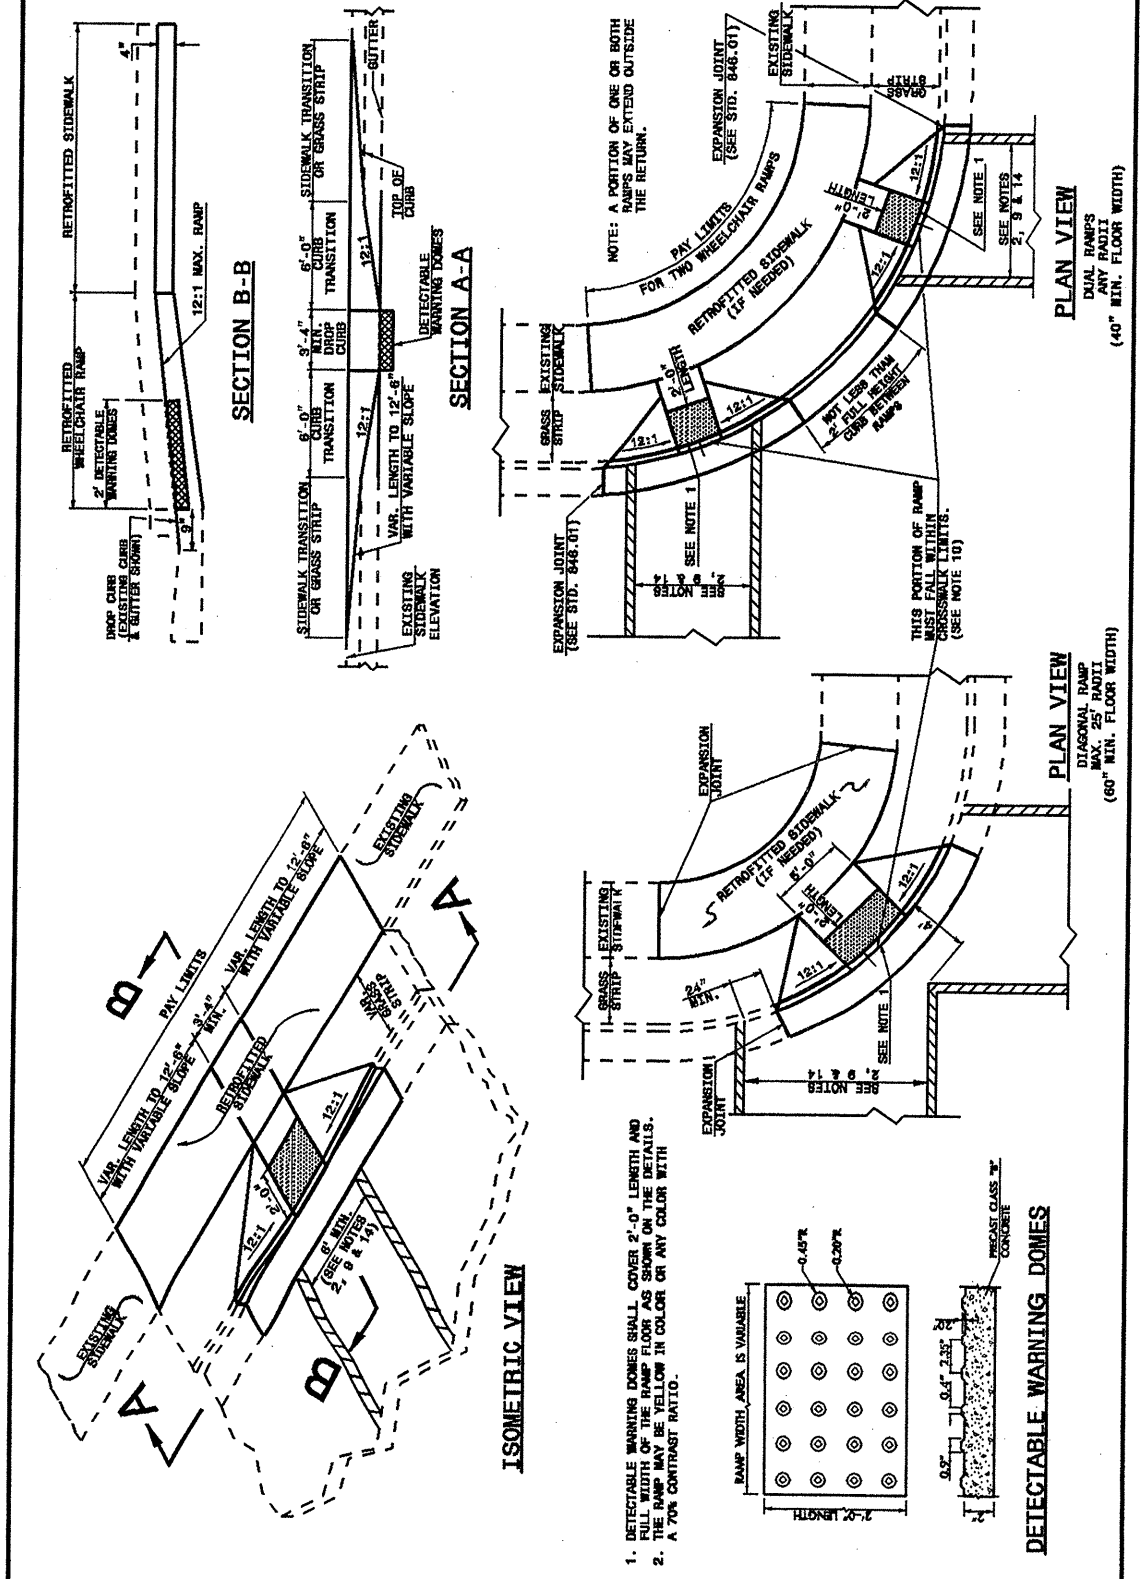

STATE OF NORTH CAROLINA  
DEPT. OF TRANSPORTATION  
DIVISION OF HIGHWAYS  
RALEIGH, N.C.


ENGLISH DETAIL DRAWING FOR  
**WHEELCHAIR RAMP AND EXISTING SIDEWALK  
WITH GRASS STRIP**  
CURB CUT

SHEET 1 OF 5  
**848D06**

STATE OF NORTH CAROLINA  
DEPT. OF TRANSPORTATION  
DIVISION OF HIGHWAYS  
RALEIGH, N.C.

ENGLISH DETAIL DRAWING FOR  
**WHEELCHAIR RAMP AND EXISTING SIDEWALK  
ADJACENT TO CURB**  
CURB CUT

SHEET 2 OF 5  
**848D06**

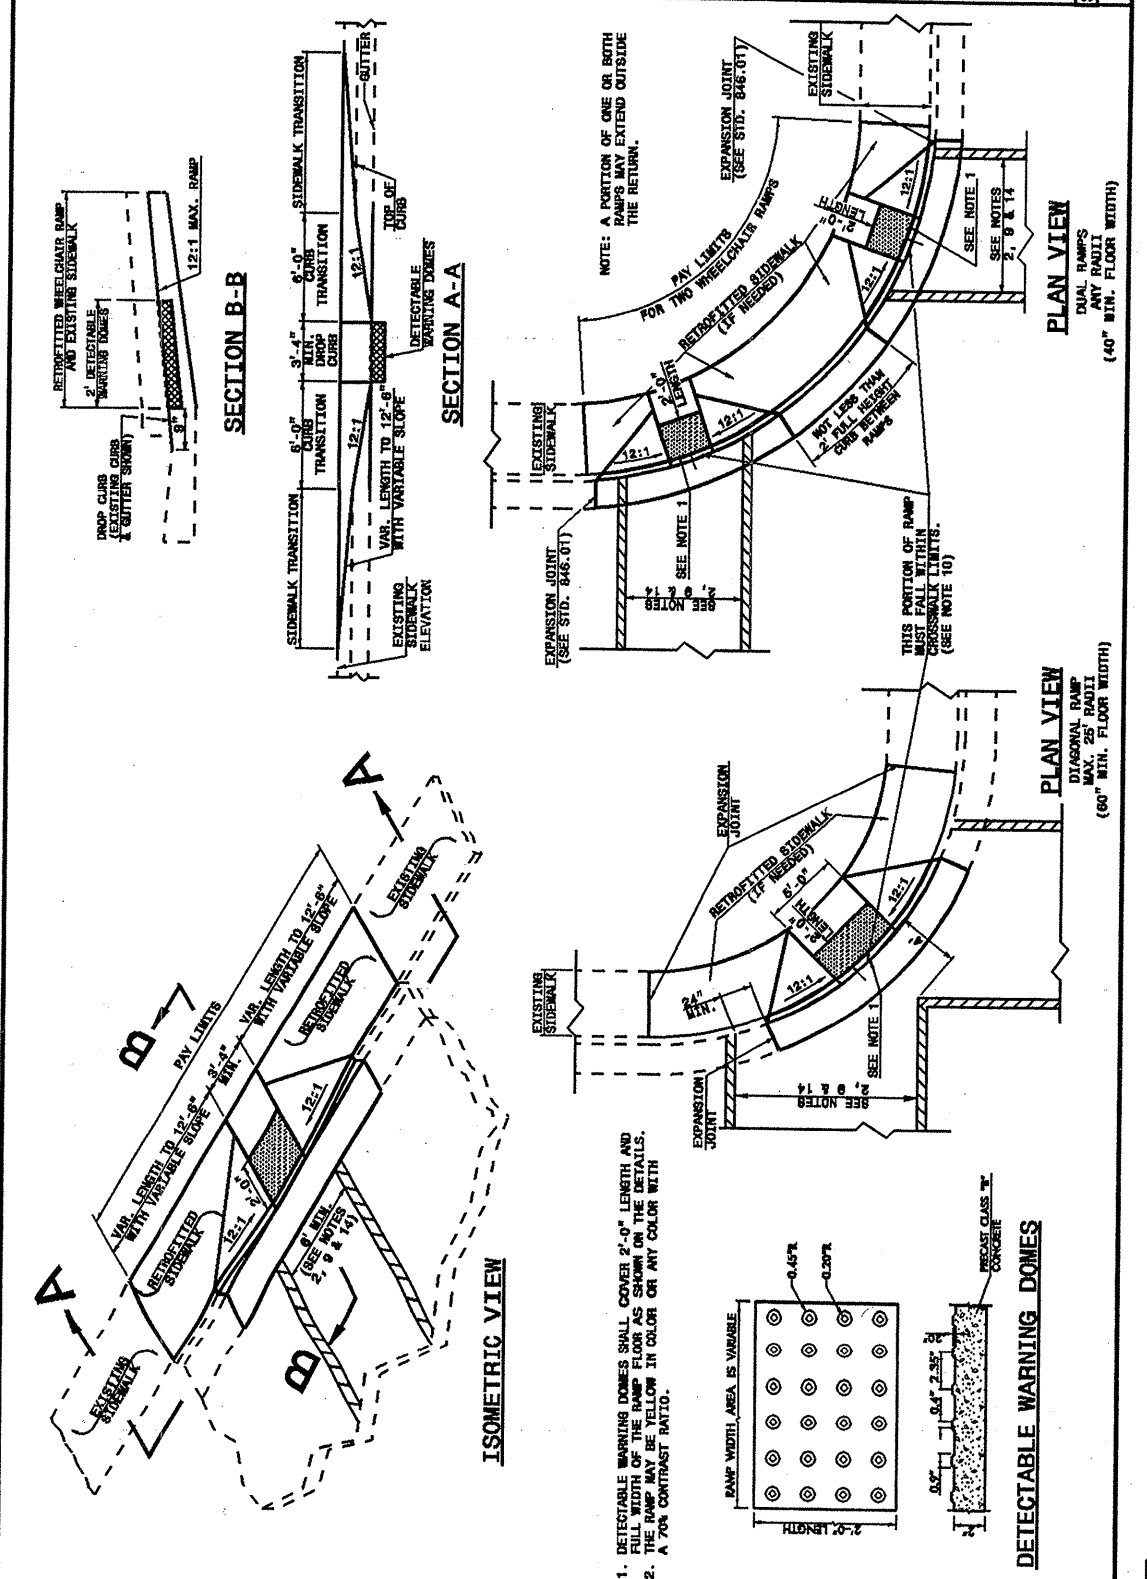

STATE OF NORTH CAROLINA  
DEPT. OF TRANSPORTATION  
DIVISION OF HIGHWAYS  
RALEIGH, N.C.

ENGLISH DETAIL DRAWING FOR  
**WHEELCHAIR RAMP AND EXISTING SIDEWALK  
ADJACENT TO CURB**  
CURB CUT

SHEET 2 OF 5  
**848D06**

20-AUG-2003 14:41  
W:\Special Details\review\stds\02\Std to Special Details\english\848D06\0848D06.dgn  
ericward AT DS212266

DESIGN SERVICES UNIT  
STANDARDS AND SPECIAL DESIGN  
Office 919-250-4128 FAX 919-250-4119

**SEE PLATE FOR TITLE**

ORIGINAL BY: DETAIL 848D05 DATE:   
MODIFIED BY: E.E. WARD DATE: 08-18-03  
CHECKED BY: DATE:   
FILE SPEC.: /usr/otds/02todeta1/eng11sh/848D06/848D06.dgn