


STATE OF NORTH CAROLINA  
DIVISION OF HIGHWAYS

**UTILITY CONSTRUCTION PLANS  
ROBESON COUNTY**

**LOCATION: BRIDGE OVER SHOE HILL CREEK ON SR 1101  
TYPE OF WORK: UTILITY RELOCATION**

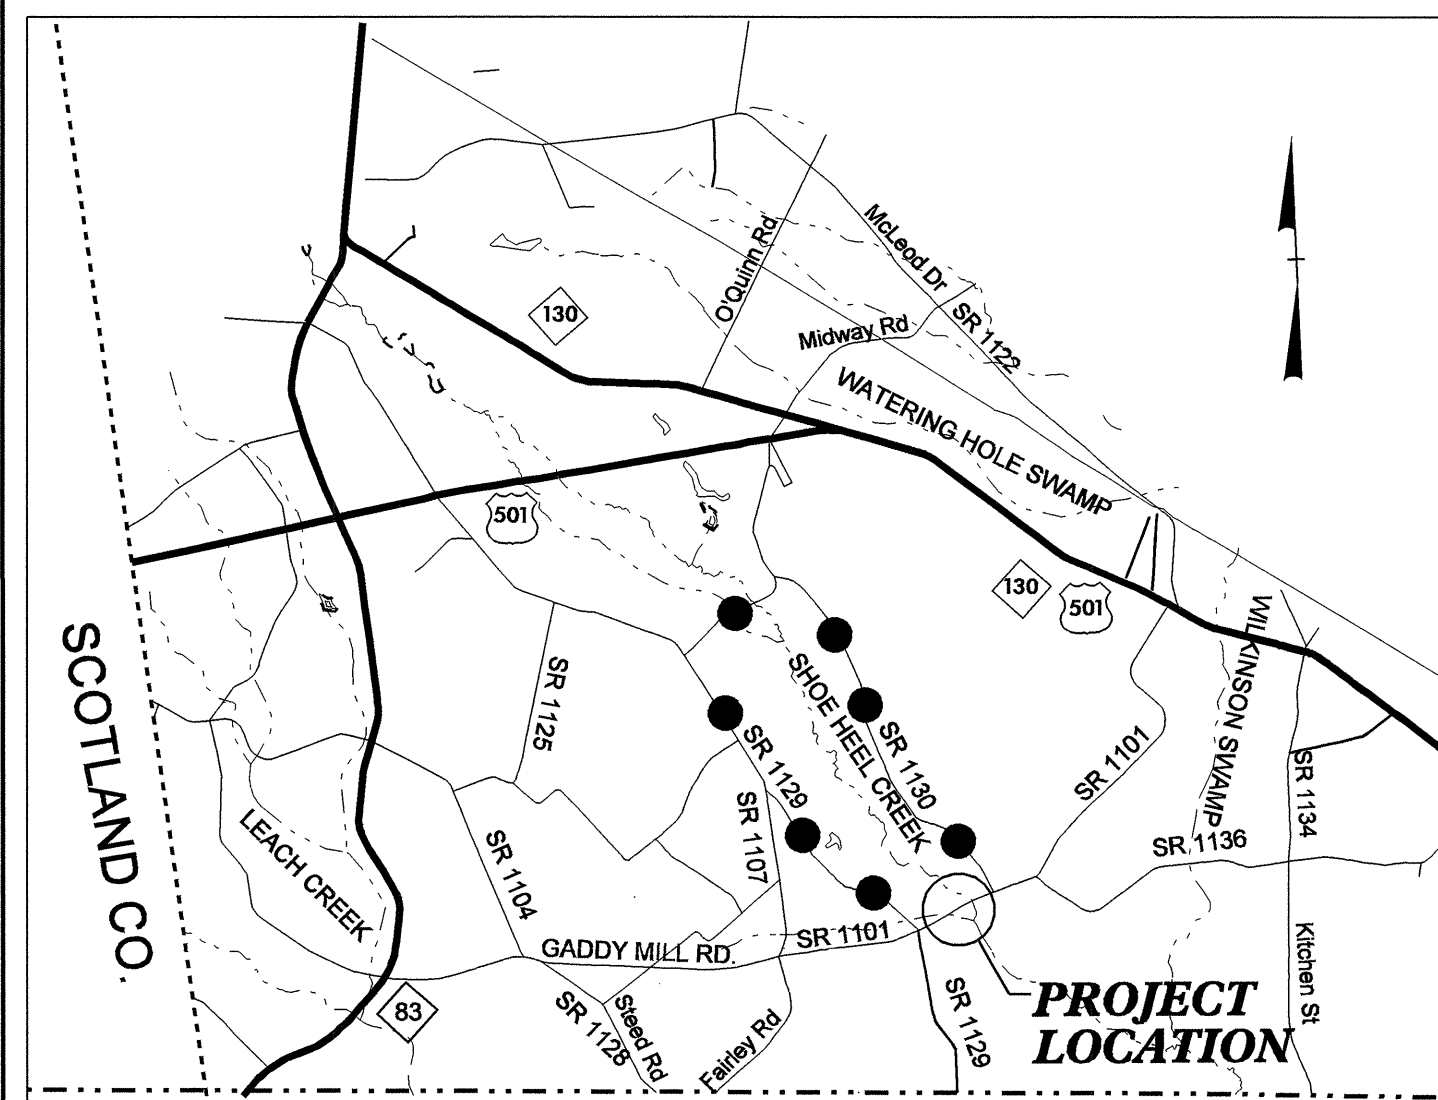


SOUTH CAROLINA

**VICINITY MAP**

●●●● OFF-SITE DETOUR




**UC-2**

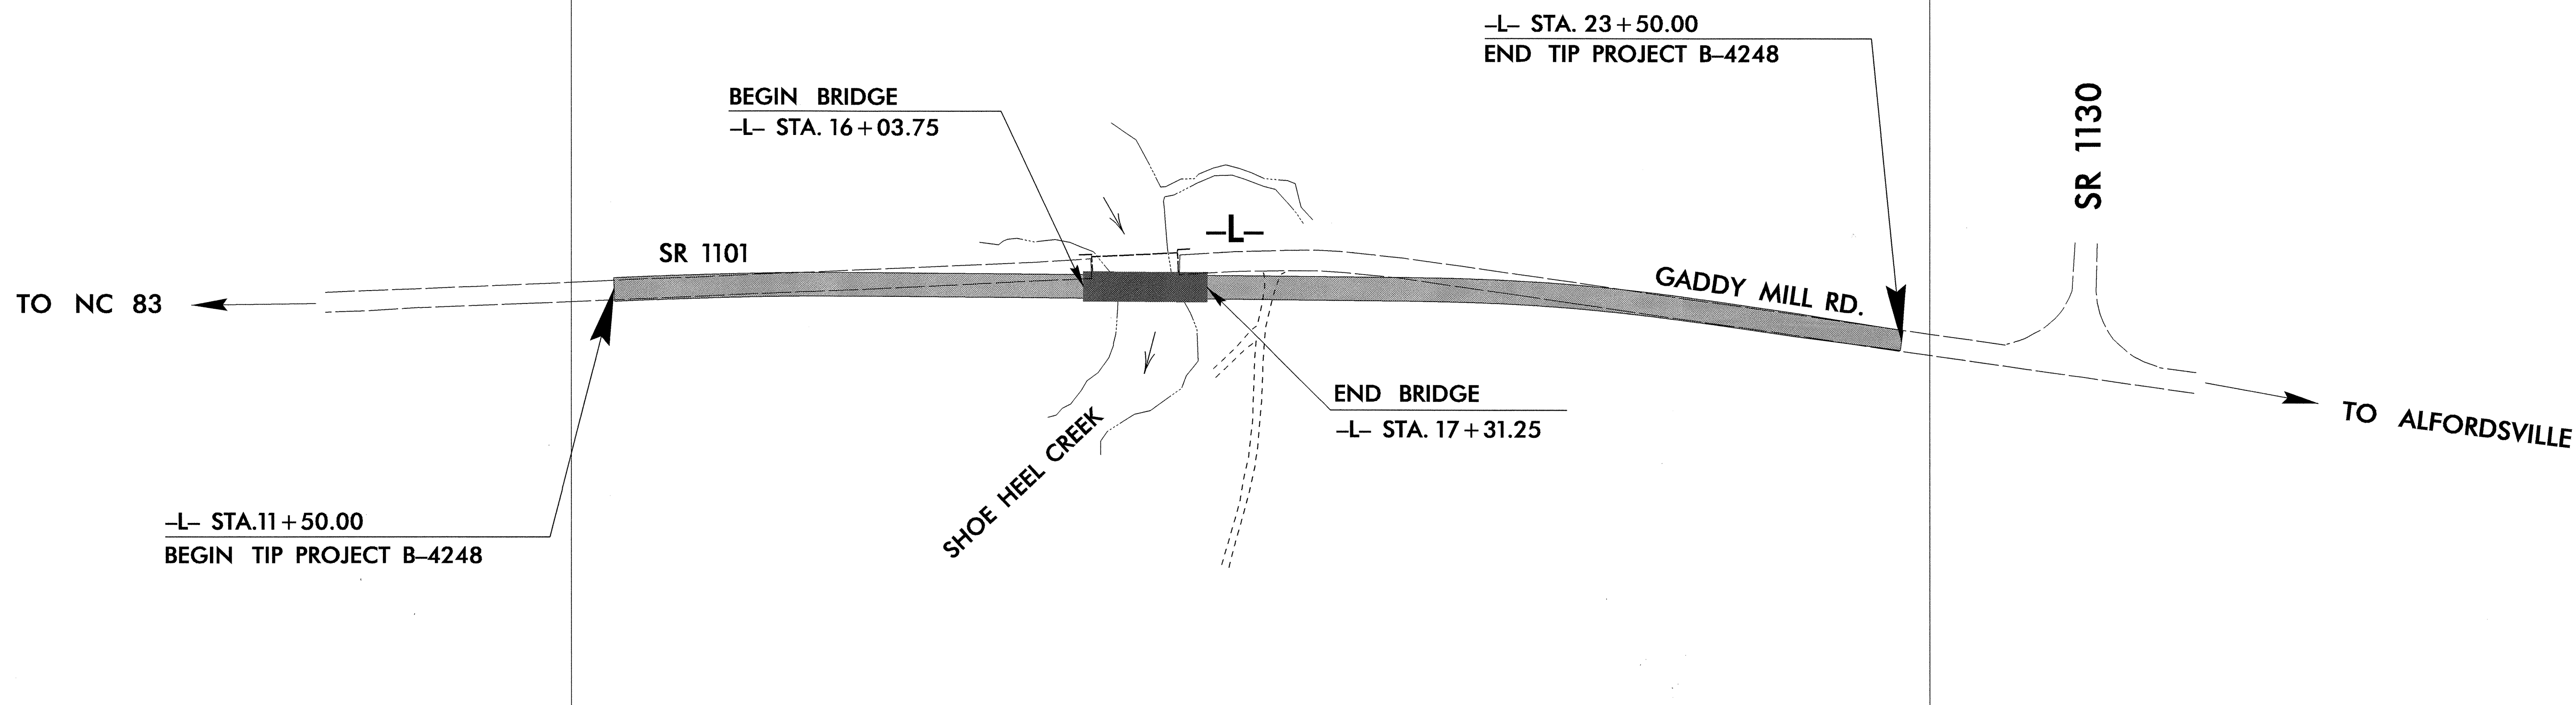

**TIP: B-4248**

INDEX OF SHEETS	
SHEET NO.	DESCRIPTION
UC-1	TITLE SHEET
UC-2	UTILITY CONSTRUCTION PLAN SHEET
UC-3	PROFILE & DETAILS SHEET

**WATER AND SEWER OWNERS ON PROJECT**  
(1) WATER-ROBESON COUNTY PUBLIC WORKS

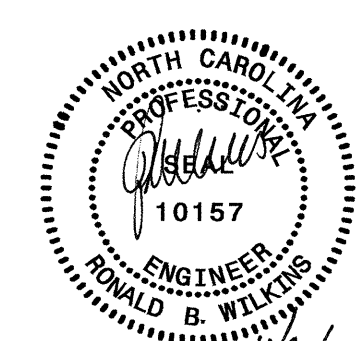SEAL  
  
 11/30/04

PREPARED IN THE OFFICE OF:  
**DIVISION OF HIGHWAYS  
 PROJECT SERVICES  
 UTILITY SECTION**  
 1591 MAIL SERVICES CENTER  
 RALEIGH NC 27699-1591  
 PHONE (919) 250-4128  
 FAX (919) 250-4119

**Roger Worthington, P.E.** UTILITIES SECTION ENGINEER  
**Ron Wilkins, P.E.** UTILITIES SQUAD LEADER PROJECT ENGINEER  
**Steve Godbold** UTILITIES PROJECT DESIGNER