





8/23/99

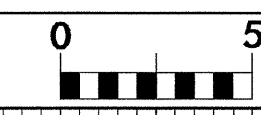


PROJ. REFERENCE NO. B-4248 SHEET NO. X-4

70 60 50 40 30 20 10 0 10 20 30 40 50 60 70

**EXCAVATION** **EMBANKMENT**  
**CUBIC YARDS** **CUBIC YARDS**

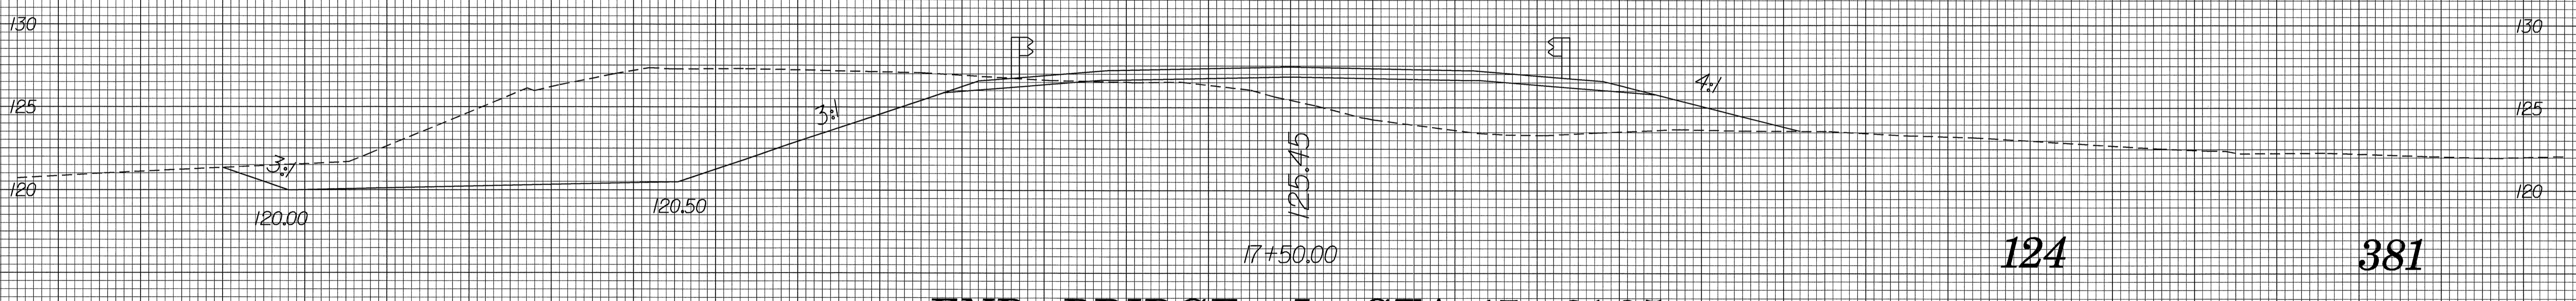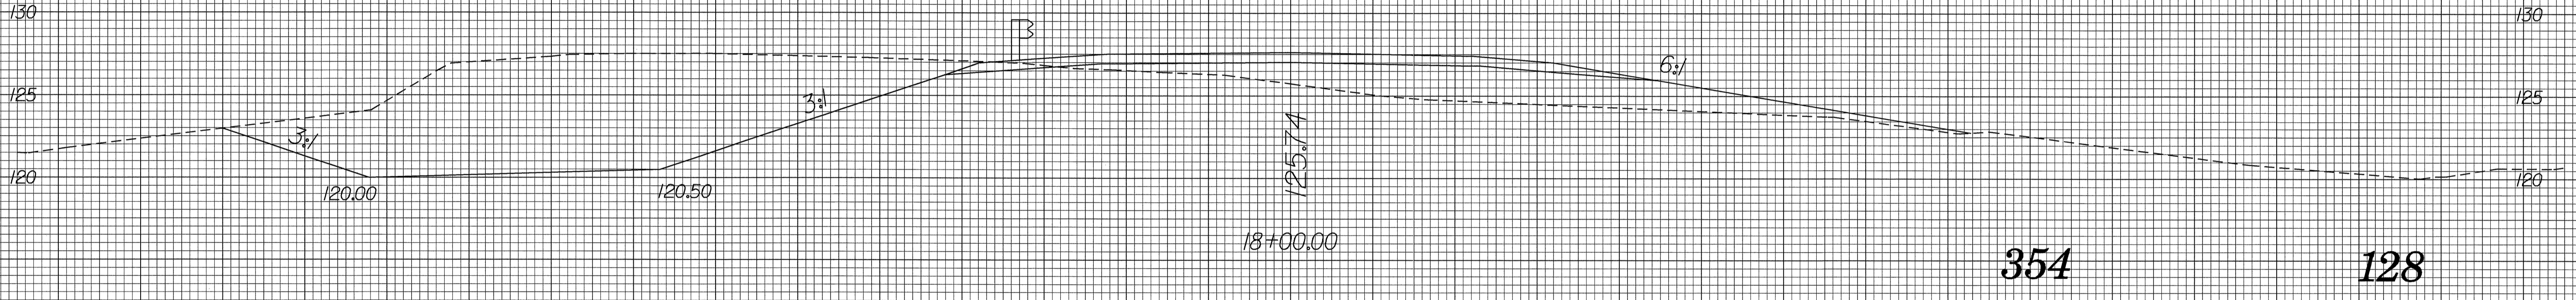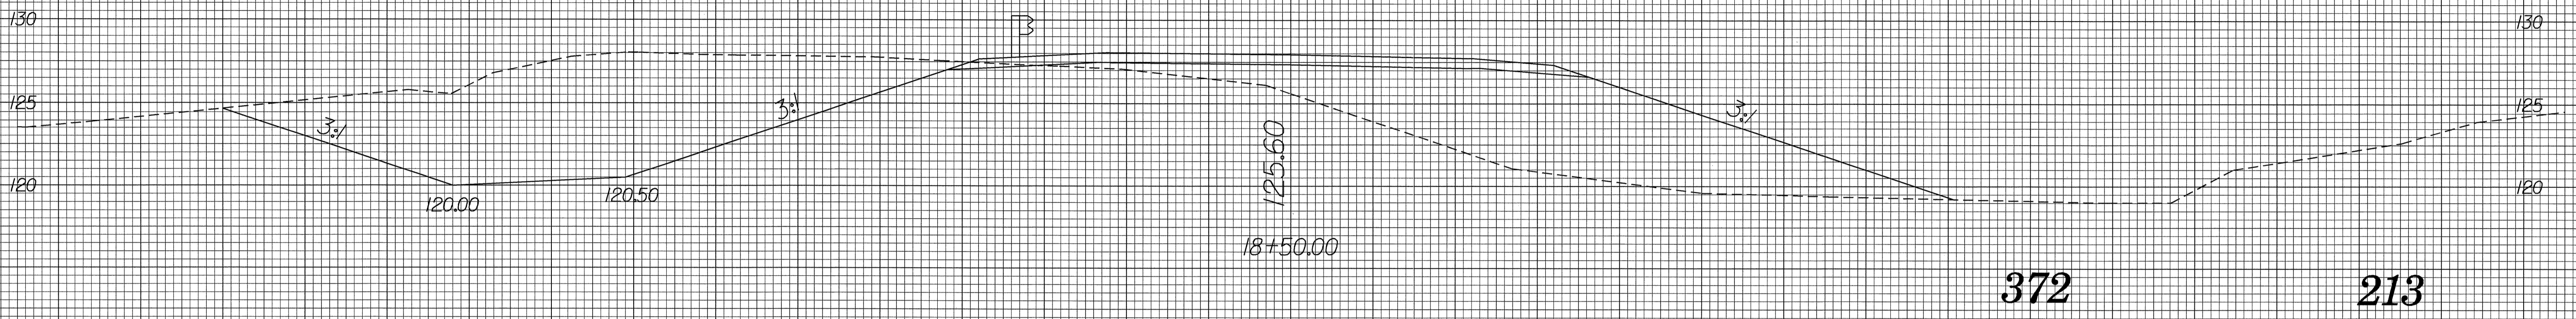

**END BRIDGE -L- STA. 17+31.25**

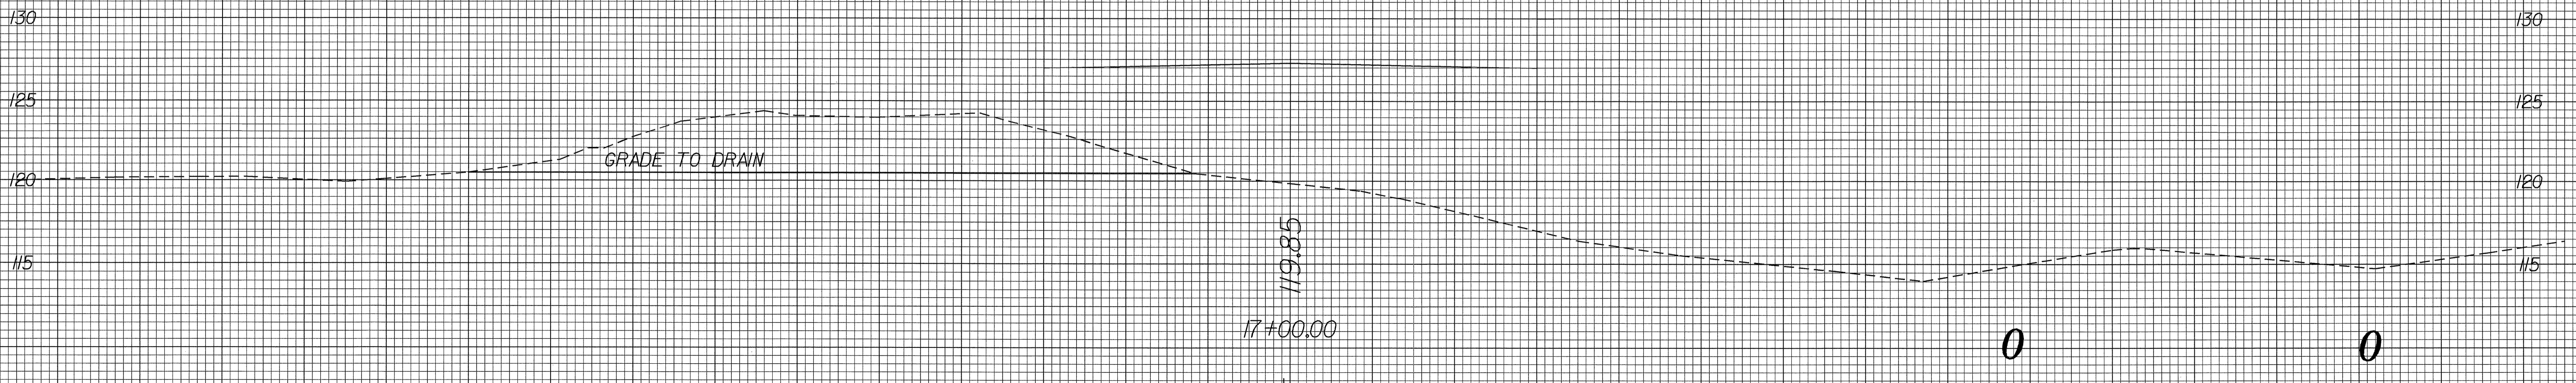

70 60 50 40 30 20 10 0 10 20 30 40 50 60 70

24-JAN-2005 15:02  
K:\Roadway\X50\B4248\_rdy\_xpl.dgn  
D:\Klein