


8/23/99




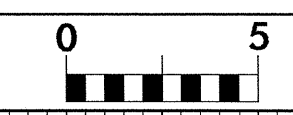


PROJ. REFERENCE NO.  
B-4248

SHEET NO.  
X-2

70 60 50 40 30 20 10 0 10 20 30 40 50 60 70

# EXCAVATION CUBIC YARDS      EMBANKMENT CUBIC YARDS

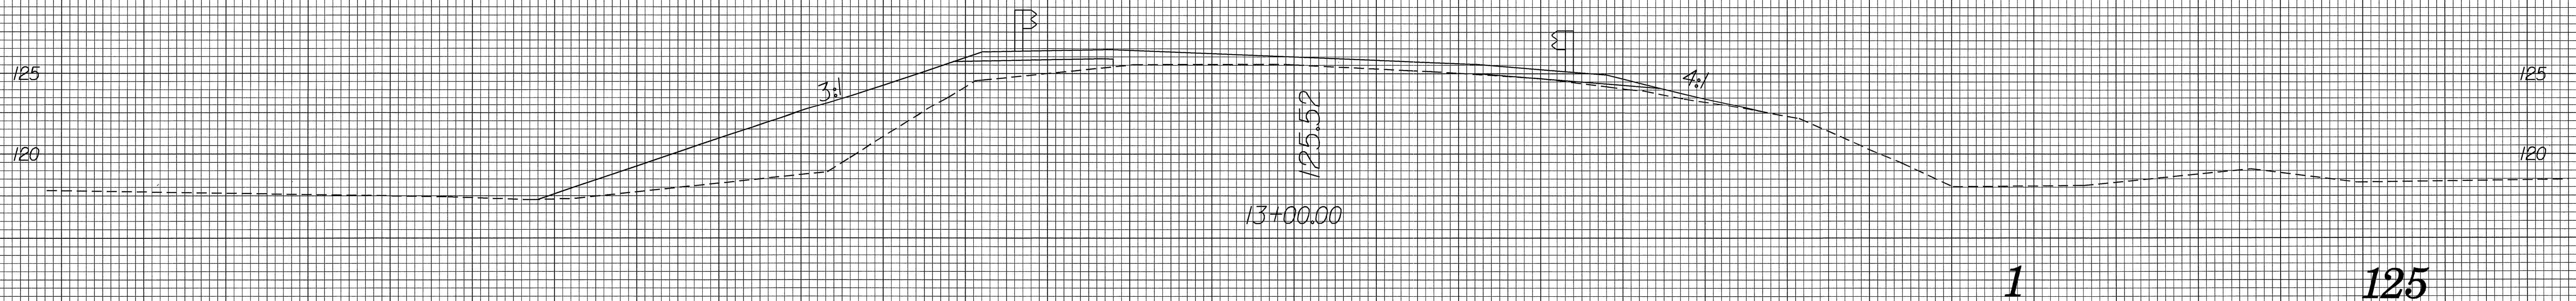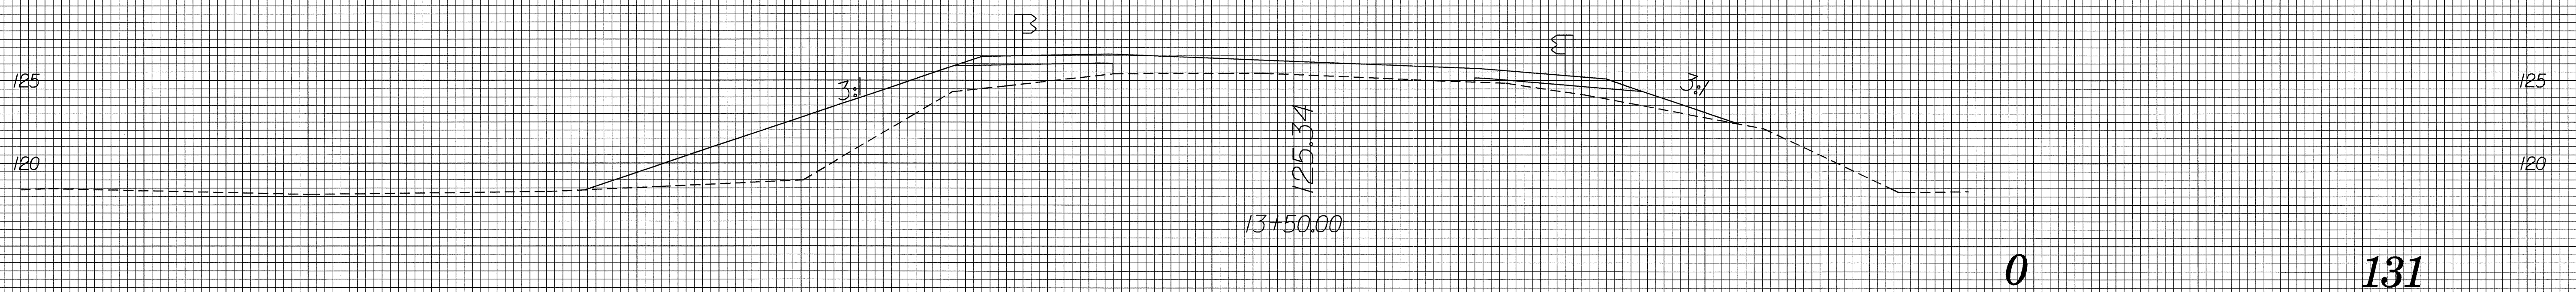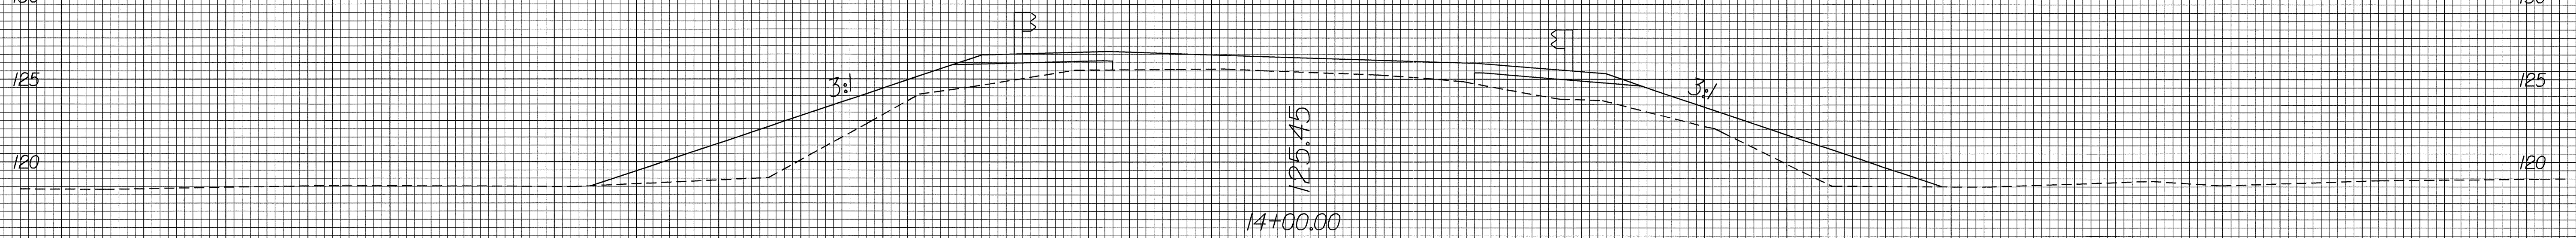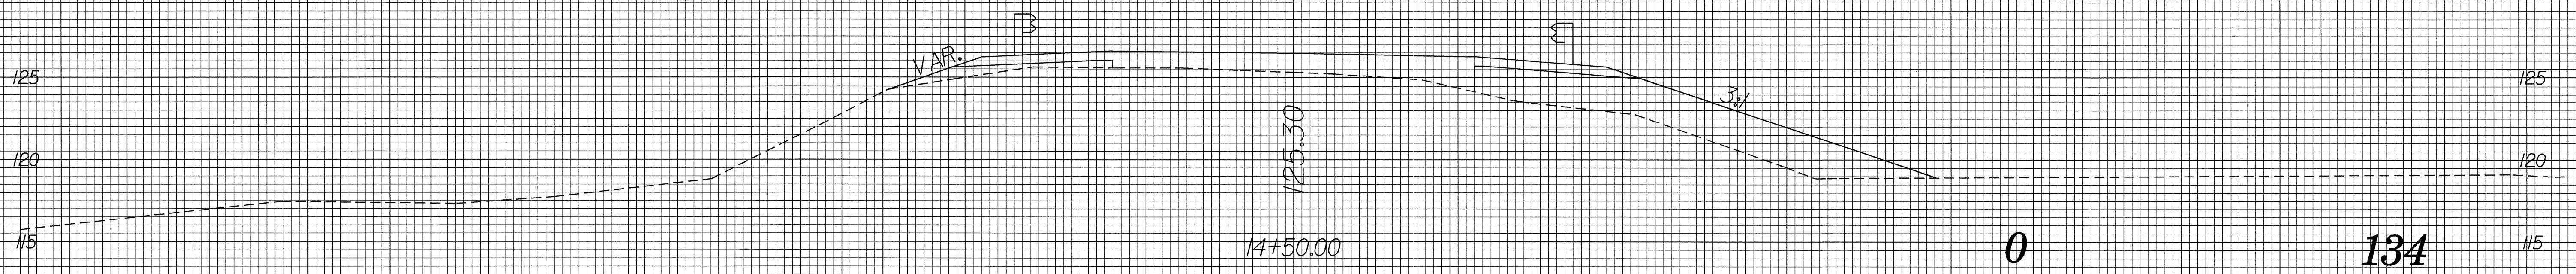

70 60 50 40 30 20 10 0 10 20 30 40 50 60 70

07-DEC-2004 09:30  
R:\Projects\B4248-r.dwg  
D:\k1\en