
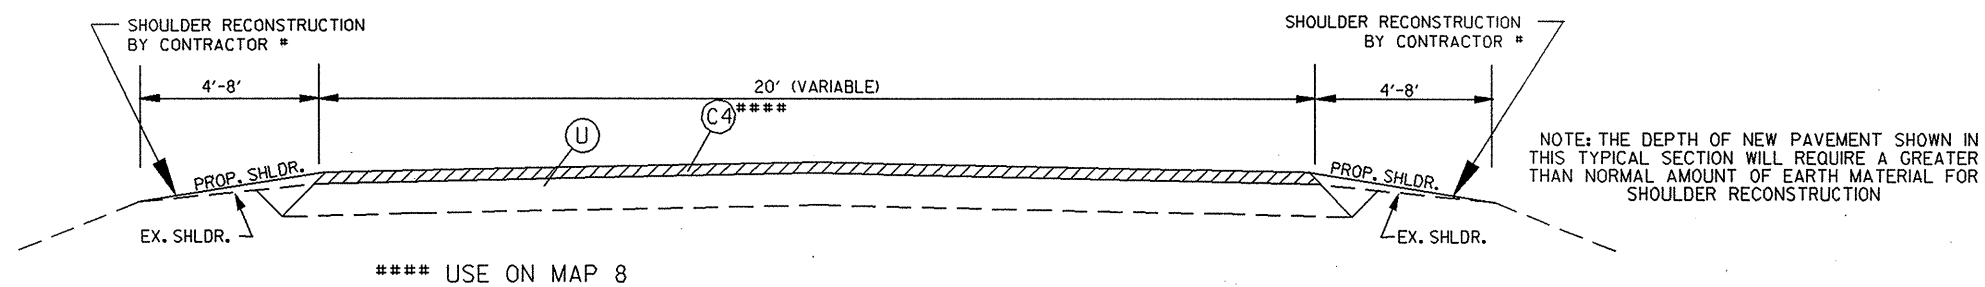


PROJ. REFERENCE NO.	SHEET NO.	TOTAL SHEETS
5C.092027, ETC.	17	19
	5CR.2092 1.5	5CR.309220.5
5C.092027	5CR.309208.5	
5CR.1092 1.5	5CR.309203.5	

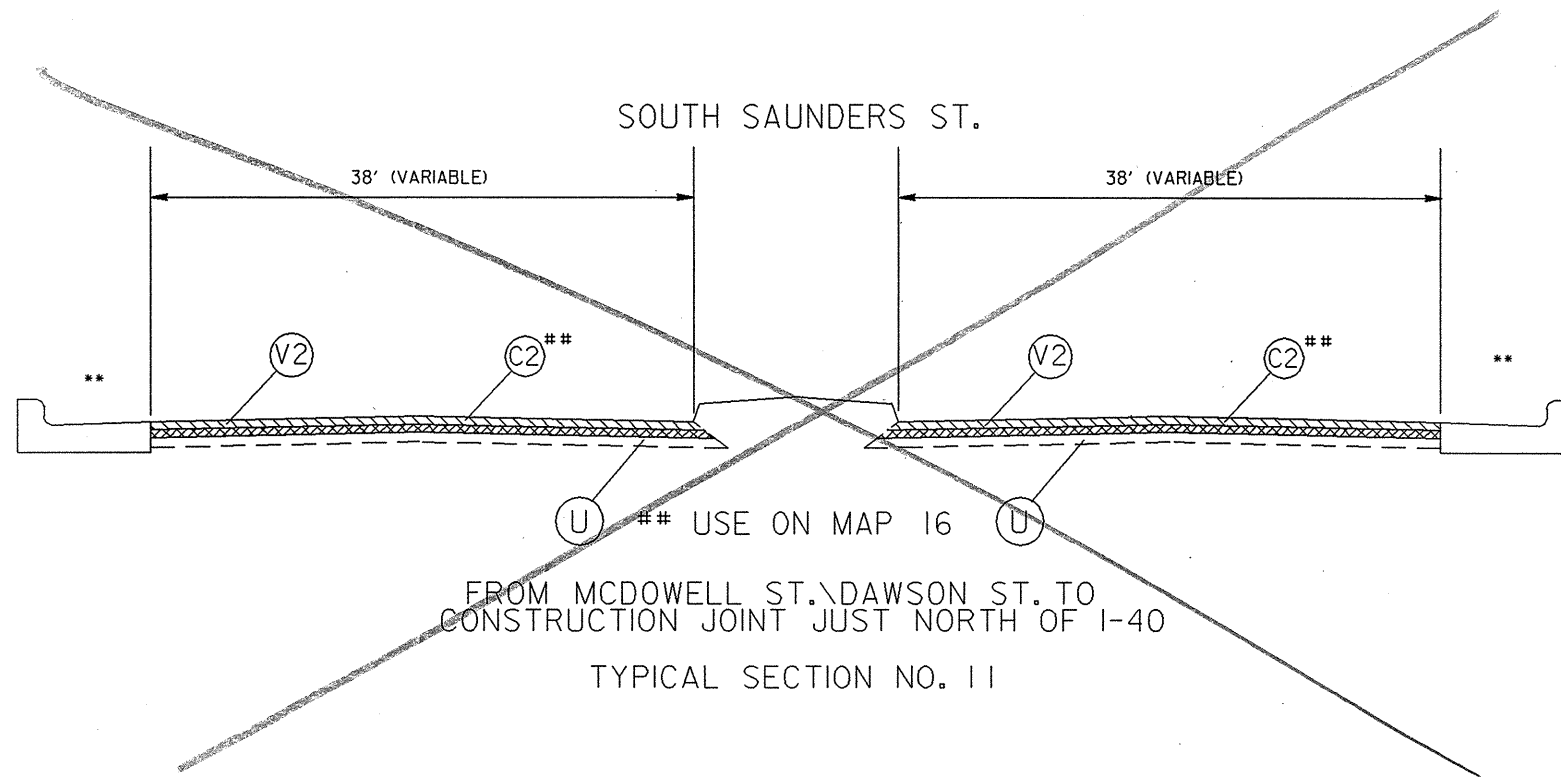

TYPICAL SECTION NO. 12