


PROJ. REFERENCE NO.	SHEET NO.	TOTAL SHEETS
5C.092027, ETC.	16	19
	5CR.20921.5	5CR.309220.5
5C.092027	5CR.309208.5	
5CR.10921.5	5CR.309203.5	

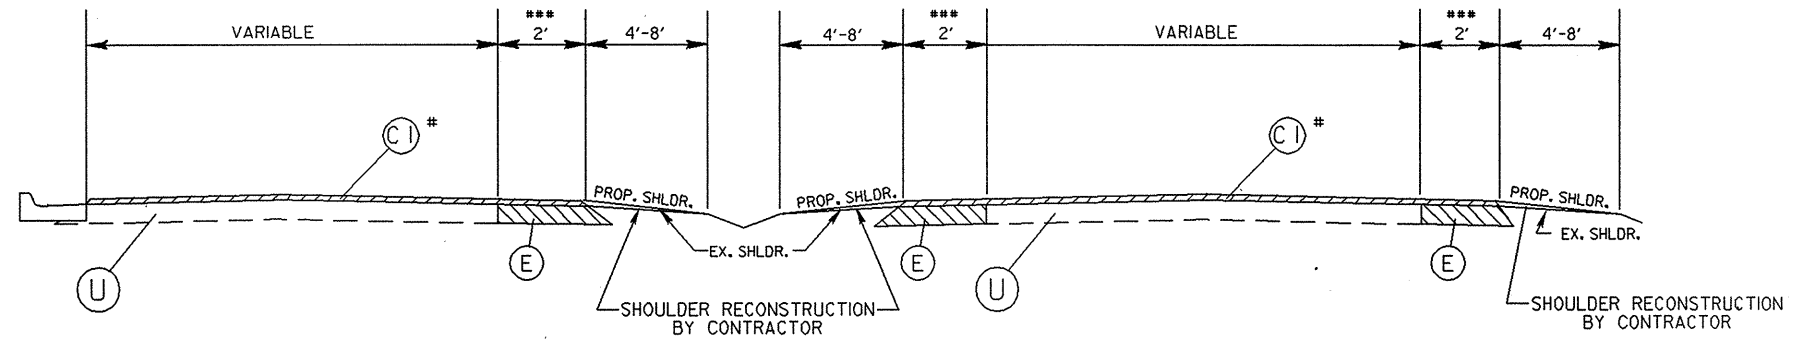


USE ON MAP 5

*** 2 FT. WIDENING IN VARIOUS LOCATIONS AS NEEDED OR DIRECTED BY THE ENGINEER
 NOTE: PROVIDE A SAFE SHOULDER AFTER WIDENING OPERATION AS DIRECTED BY ENGINEER. FULL SHOULDER RECONSTRUCTION SHALL BE ACCOMPLISHED AFTER RESURFACING. (SEE CONTRACT FOR MAP AND TYPICAL NUMBERS) CONTRACTOR MUST CUT WEEP HOLES DURING WIDENING OPERATIONS FOR DRAINAGE

TYPICAL SECTION NO. 7

5" MONOLITHIC ISLAND ON ASPHALT CONCRETE PAVEMENT

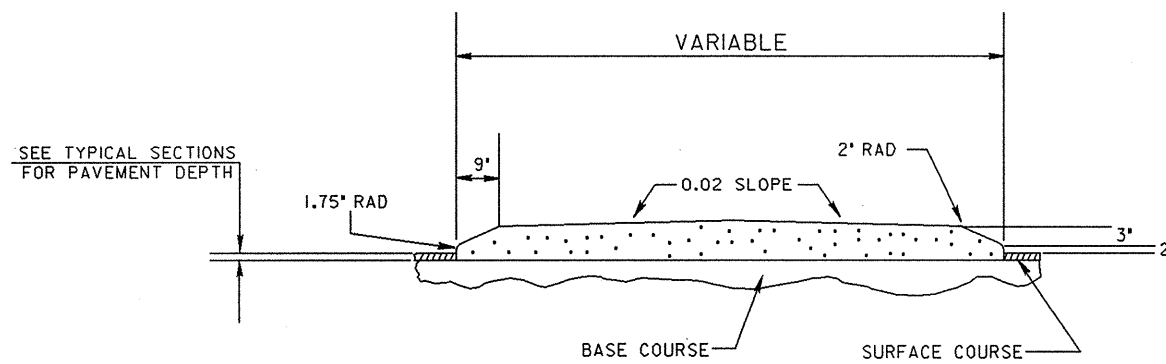

ON MAP 5 REPLACE CONCRETE MONOLITHIC ISLAND IN THE MEDIAN ON THE EAST SIDE OF AVENT FERRY ROAD

TYPICAL SECTION NO. 8