



PROJ. REFERENCE NO.	SHEET NO.	TOTAL SHEETS
5C.092027, ETC.	15	19
	5CR.20921.5	5CR.309220.5
5C.092027	5CR.309208.5	
5CR.10921.5	5CR.309203.5	

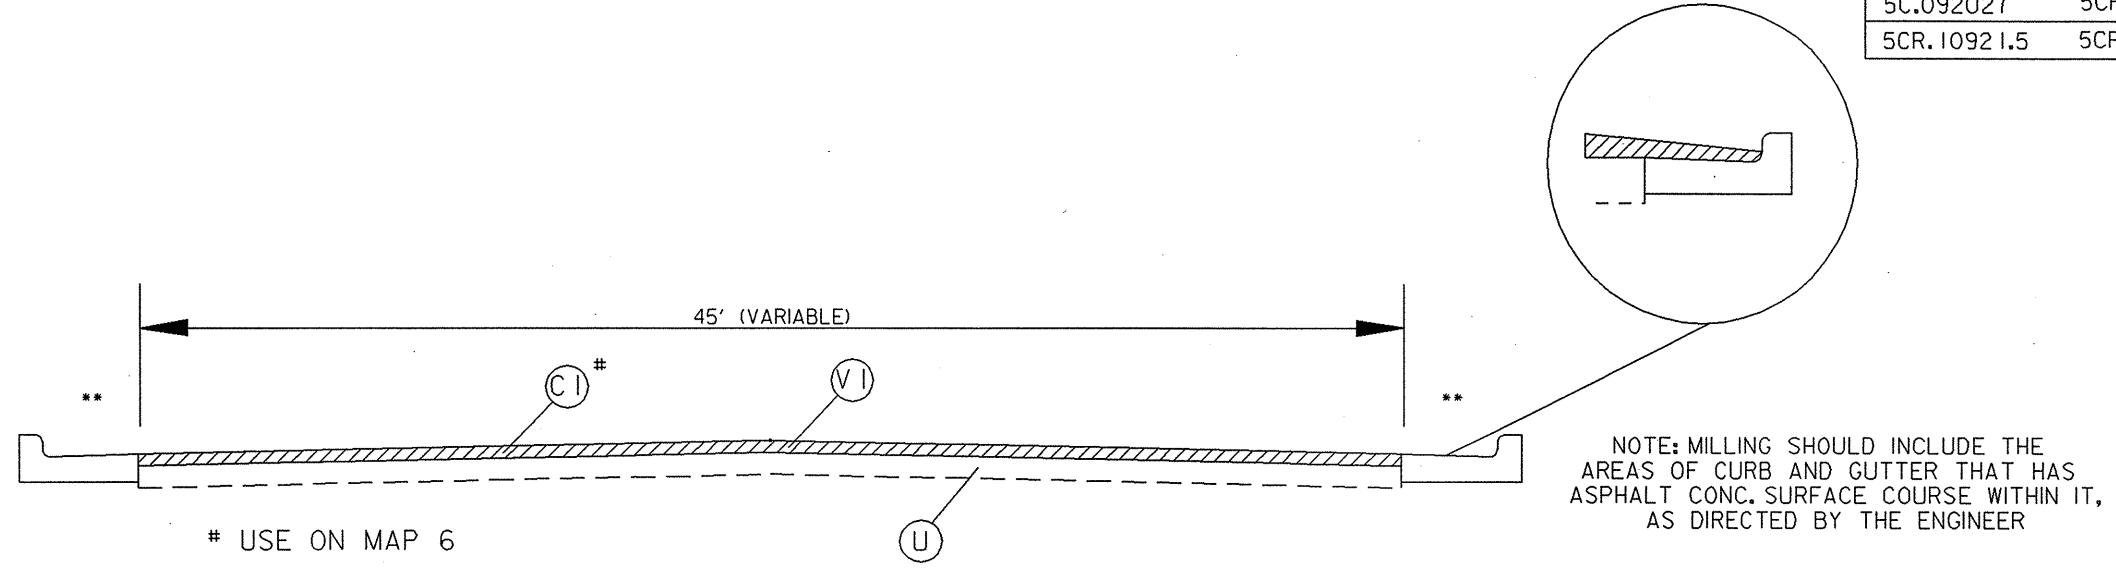

NOTE: ALL RAMPS AT I-440 SHALL BE PATCHED AND RESURFACED AS DIRECTED BY THE ENGINEER. MILLING WILL NOT BE REQUIRED ON THE RAMPS

TYPICAL SECTION NO. 5

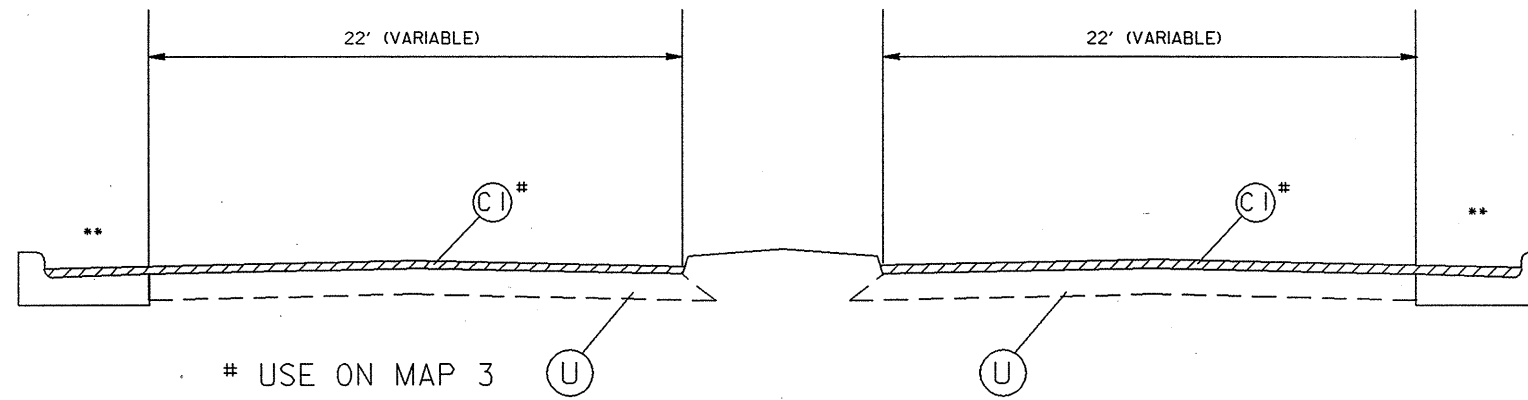

TYPICAL SECTION NO. 6