


PROJECT REFERENCE NO.	SHEET NO.
5C.092027, ETC.	2

1

~~**17**~~

8

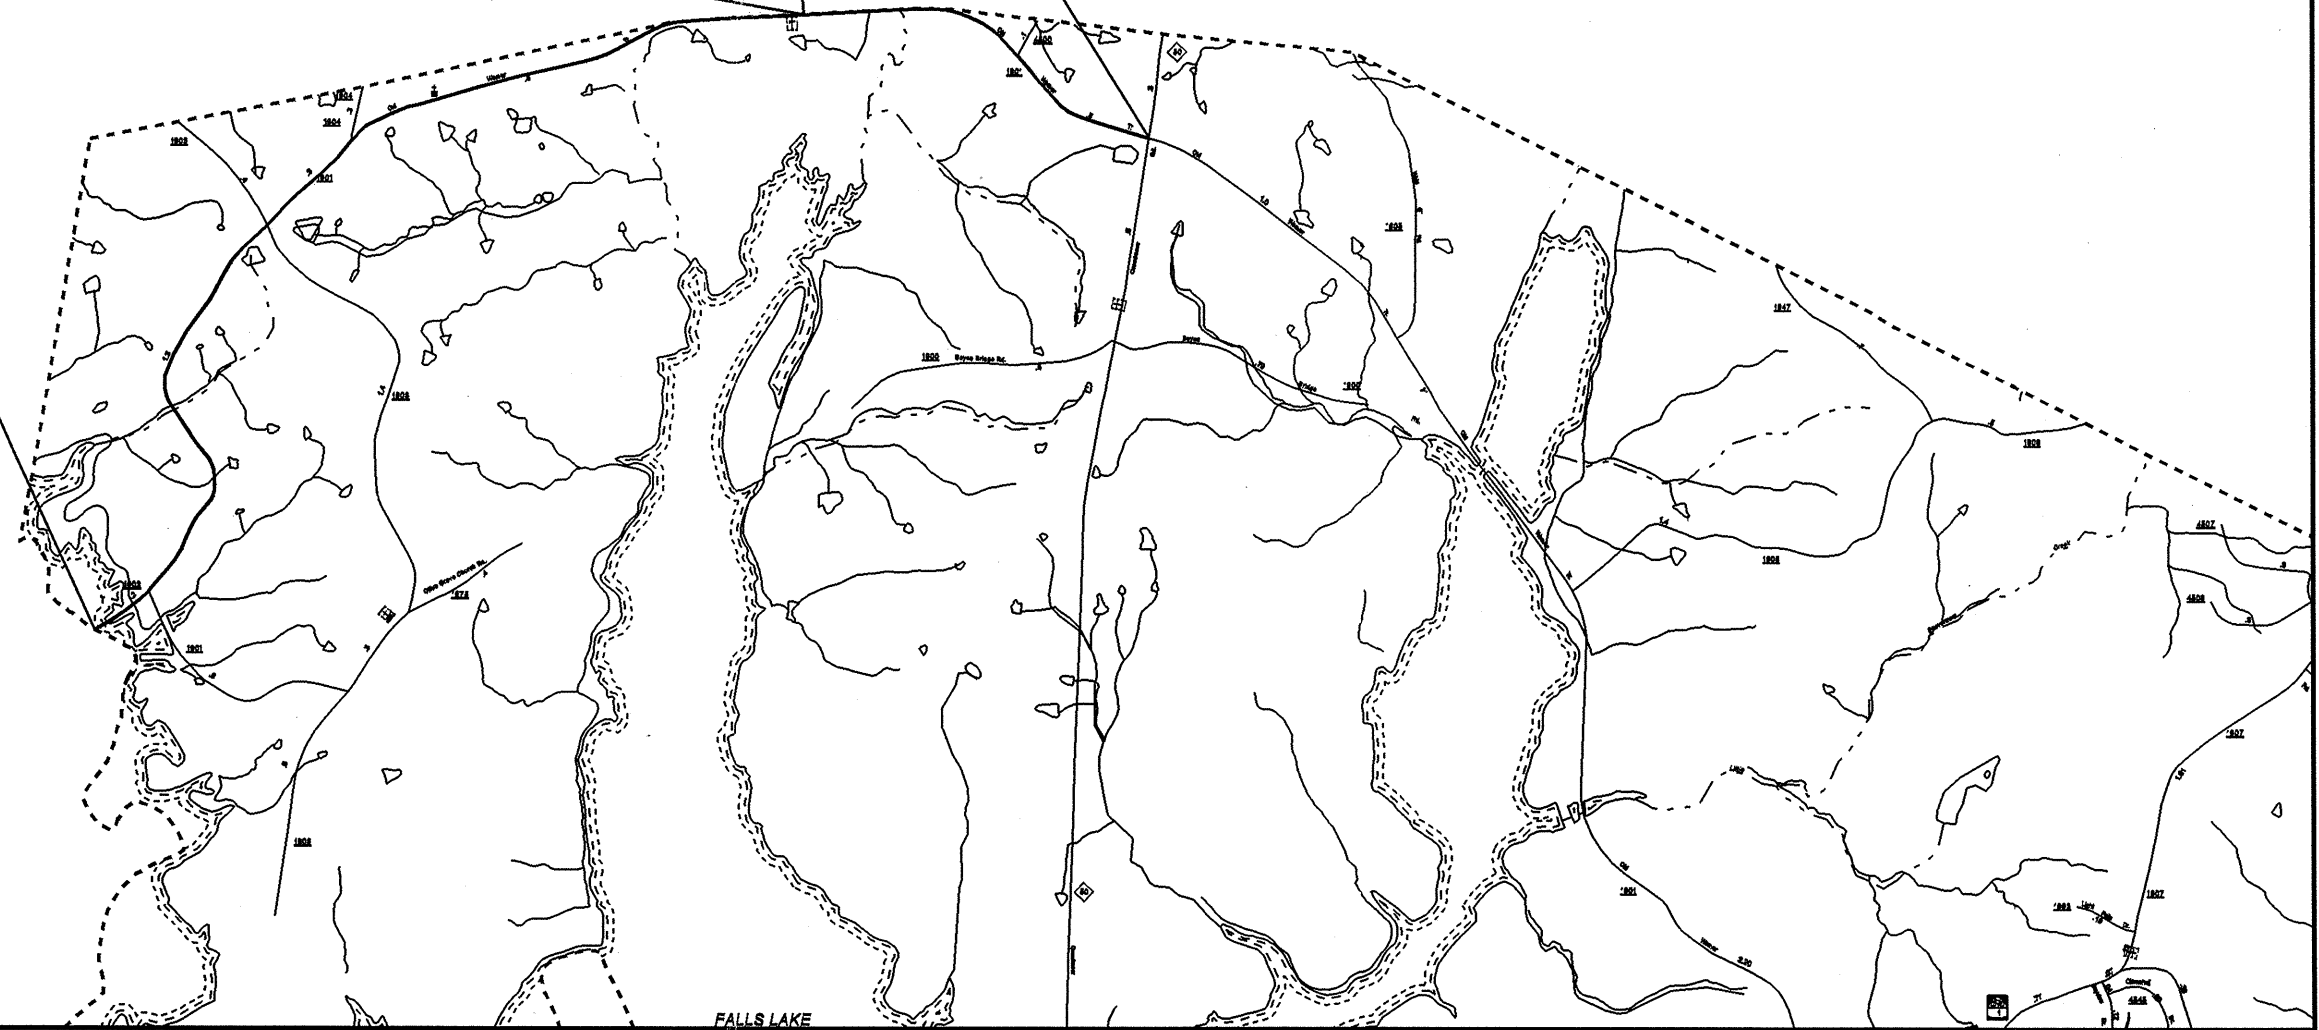

FALLS LAKE