



PLAN OF SPAN B

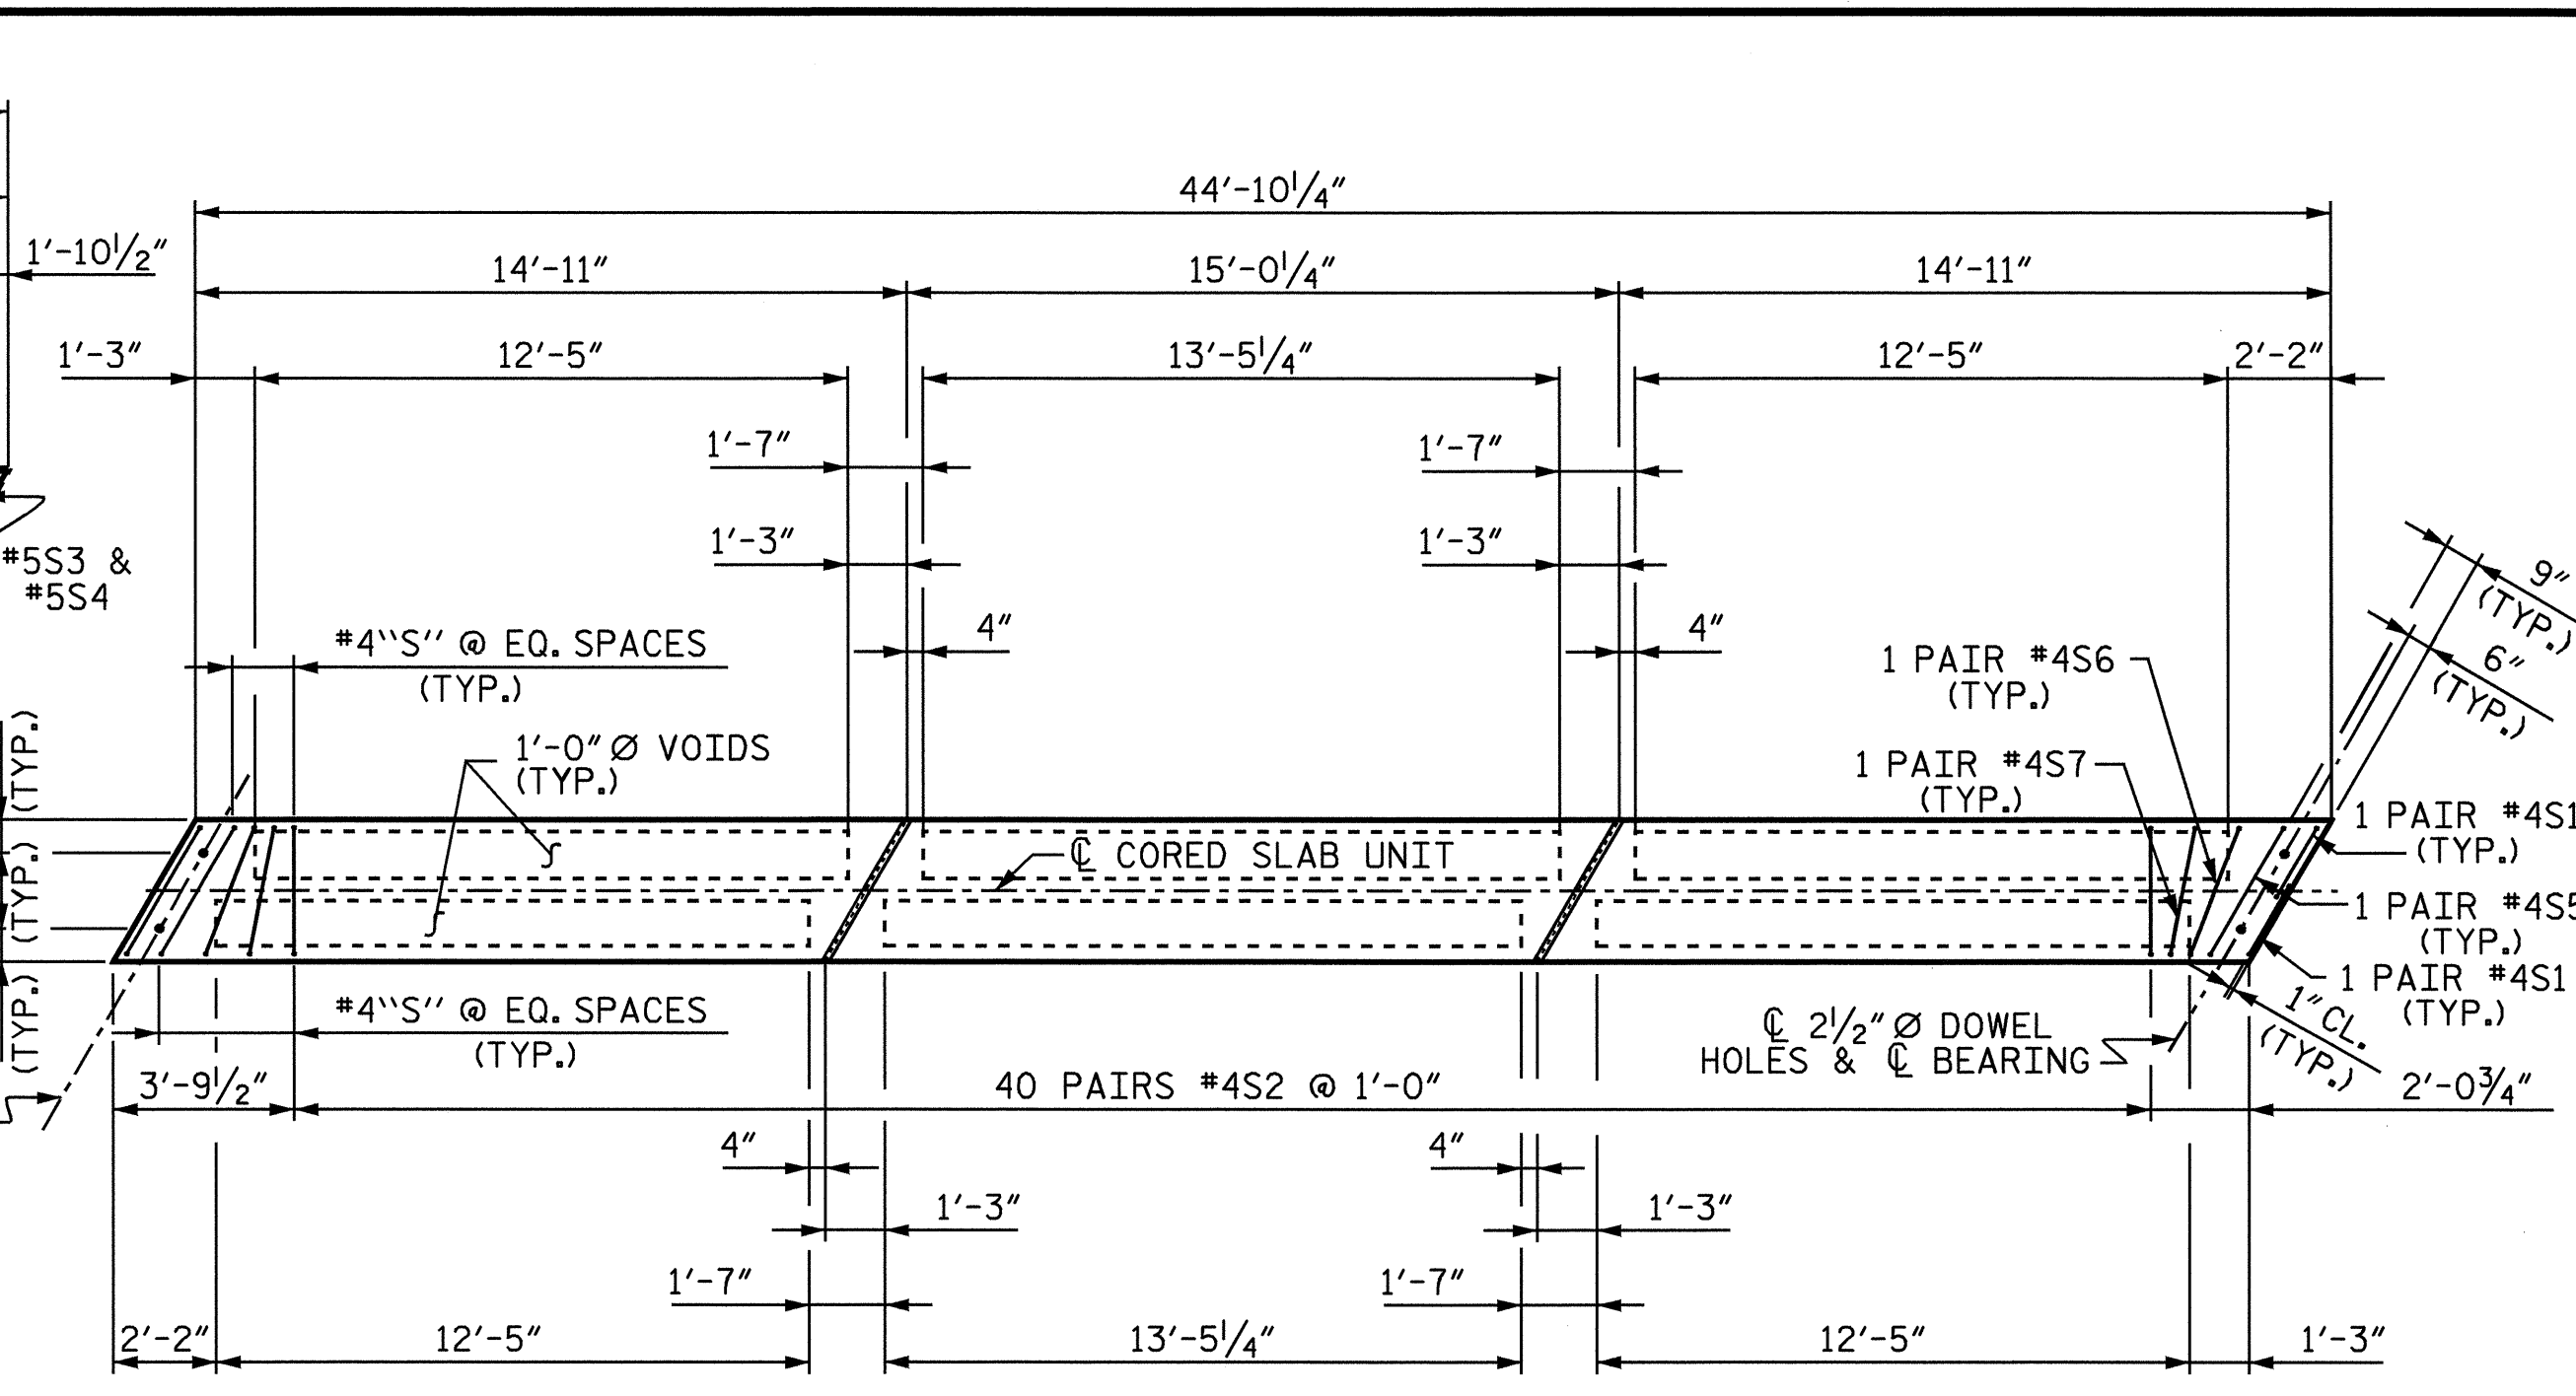

PLAN OF INTERIOR CORED SLAB UNIT

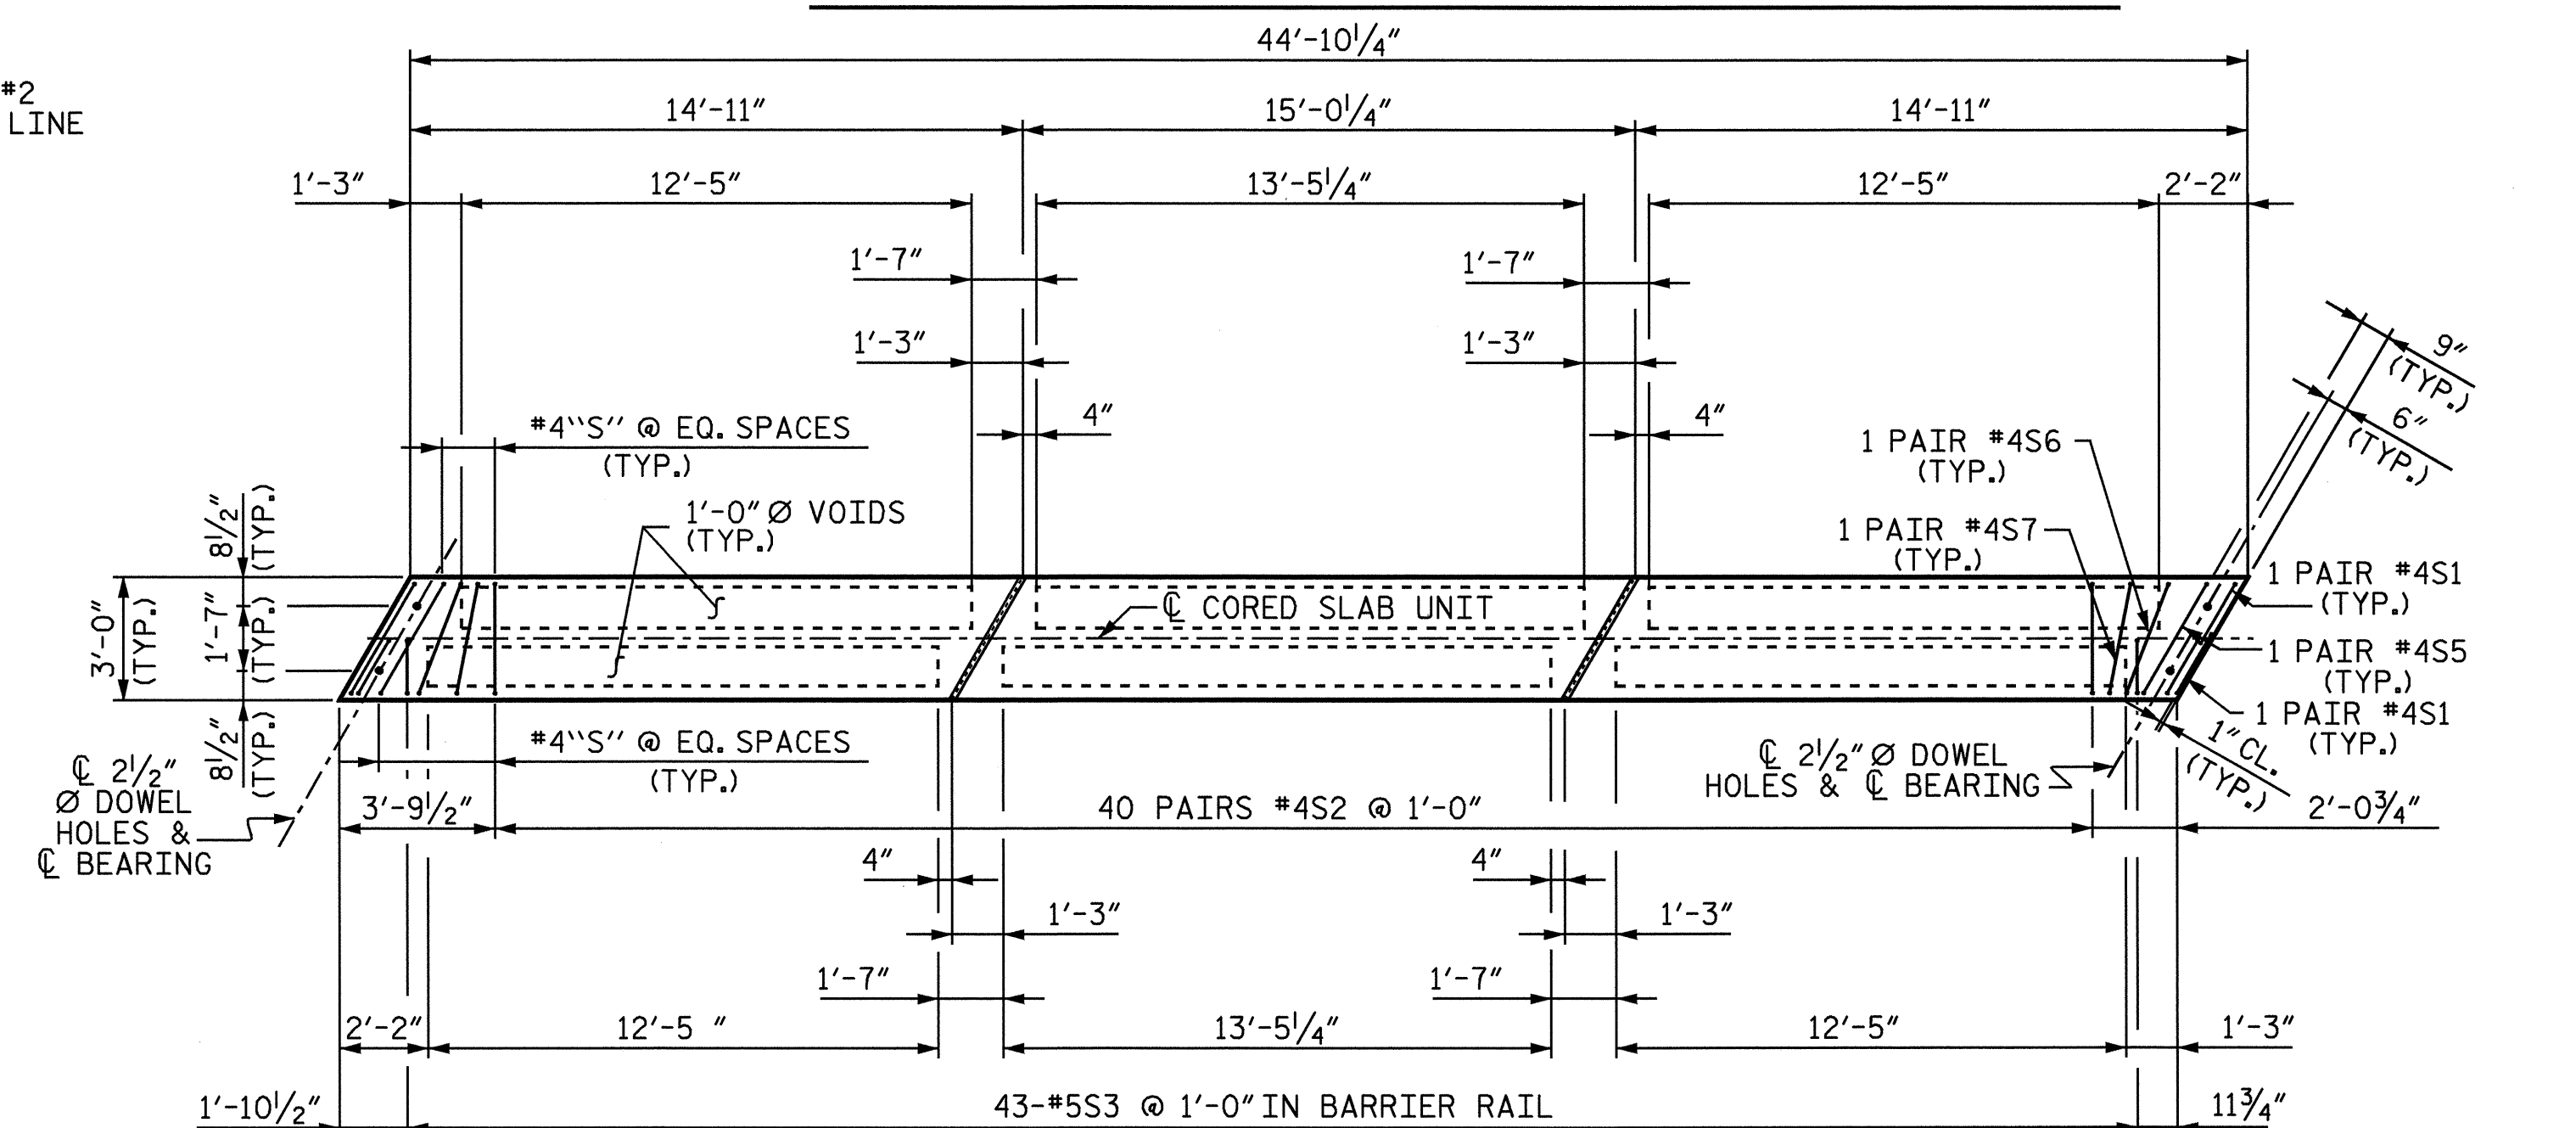

PLAN OF EXTERIOR CORED SLAB UNIT


PROJECT NO. B-4320  
 WAYNE/DUPLIN COUNTY  
 STATION: 16+47.50-L-

SHEET 3 OF 5

STATE OF NORTH CAROLINA  
 DEPARTMENT OF TRANSPORTATION  
 RALEIGH

**SUPERSTRUCTURE  
 PLAN OF SPAN B**

REVISIONS						SHEET NO.
NO.	BY:	DATE:	NO.	BY:	DATE:	S-6
1			3			TOTAL SHEETS
2			4			22

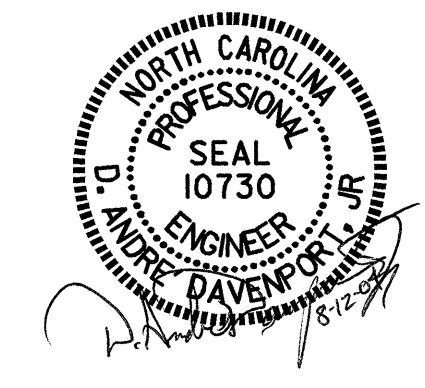

DRAWN BY: H. T. BARBOUR DATE: 3-15-04  
 CHECKED BY: D. A. DAVENPORT DATE: 3-04

05-AUG-2004 11:13  
 W:\squad\B4320\barbour\Microstation\B-4320\_sd.S\*\_01.dgn  
 adavenport

STR.#1 NCBDG