
PROJECT REFERENCE NO. B-3300 SOILS & FOUNDATION DESIGN ENGINEER

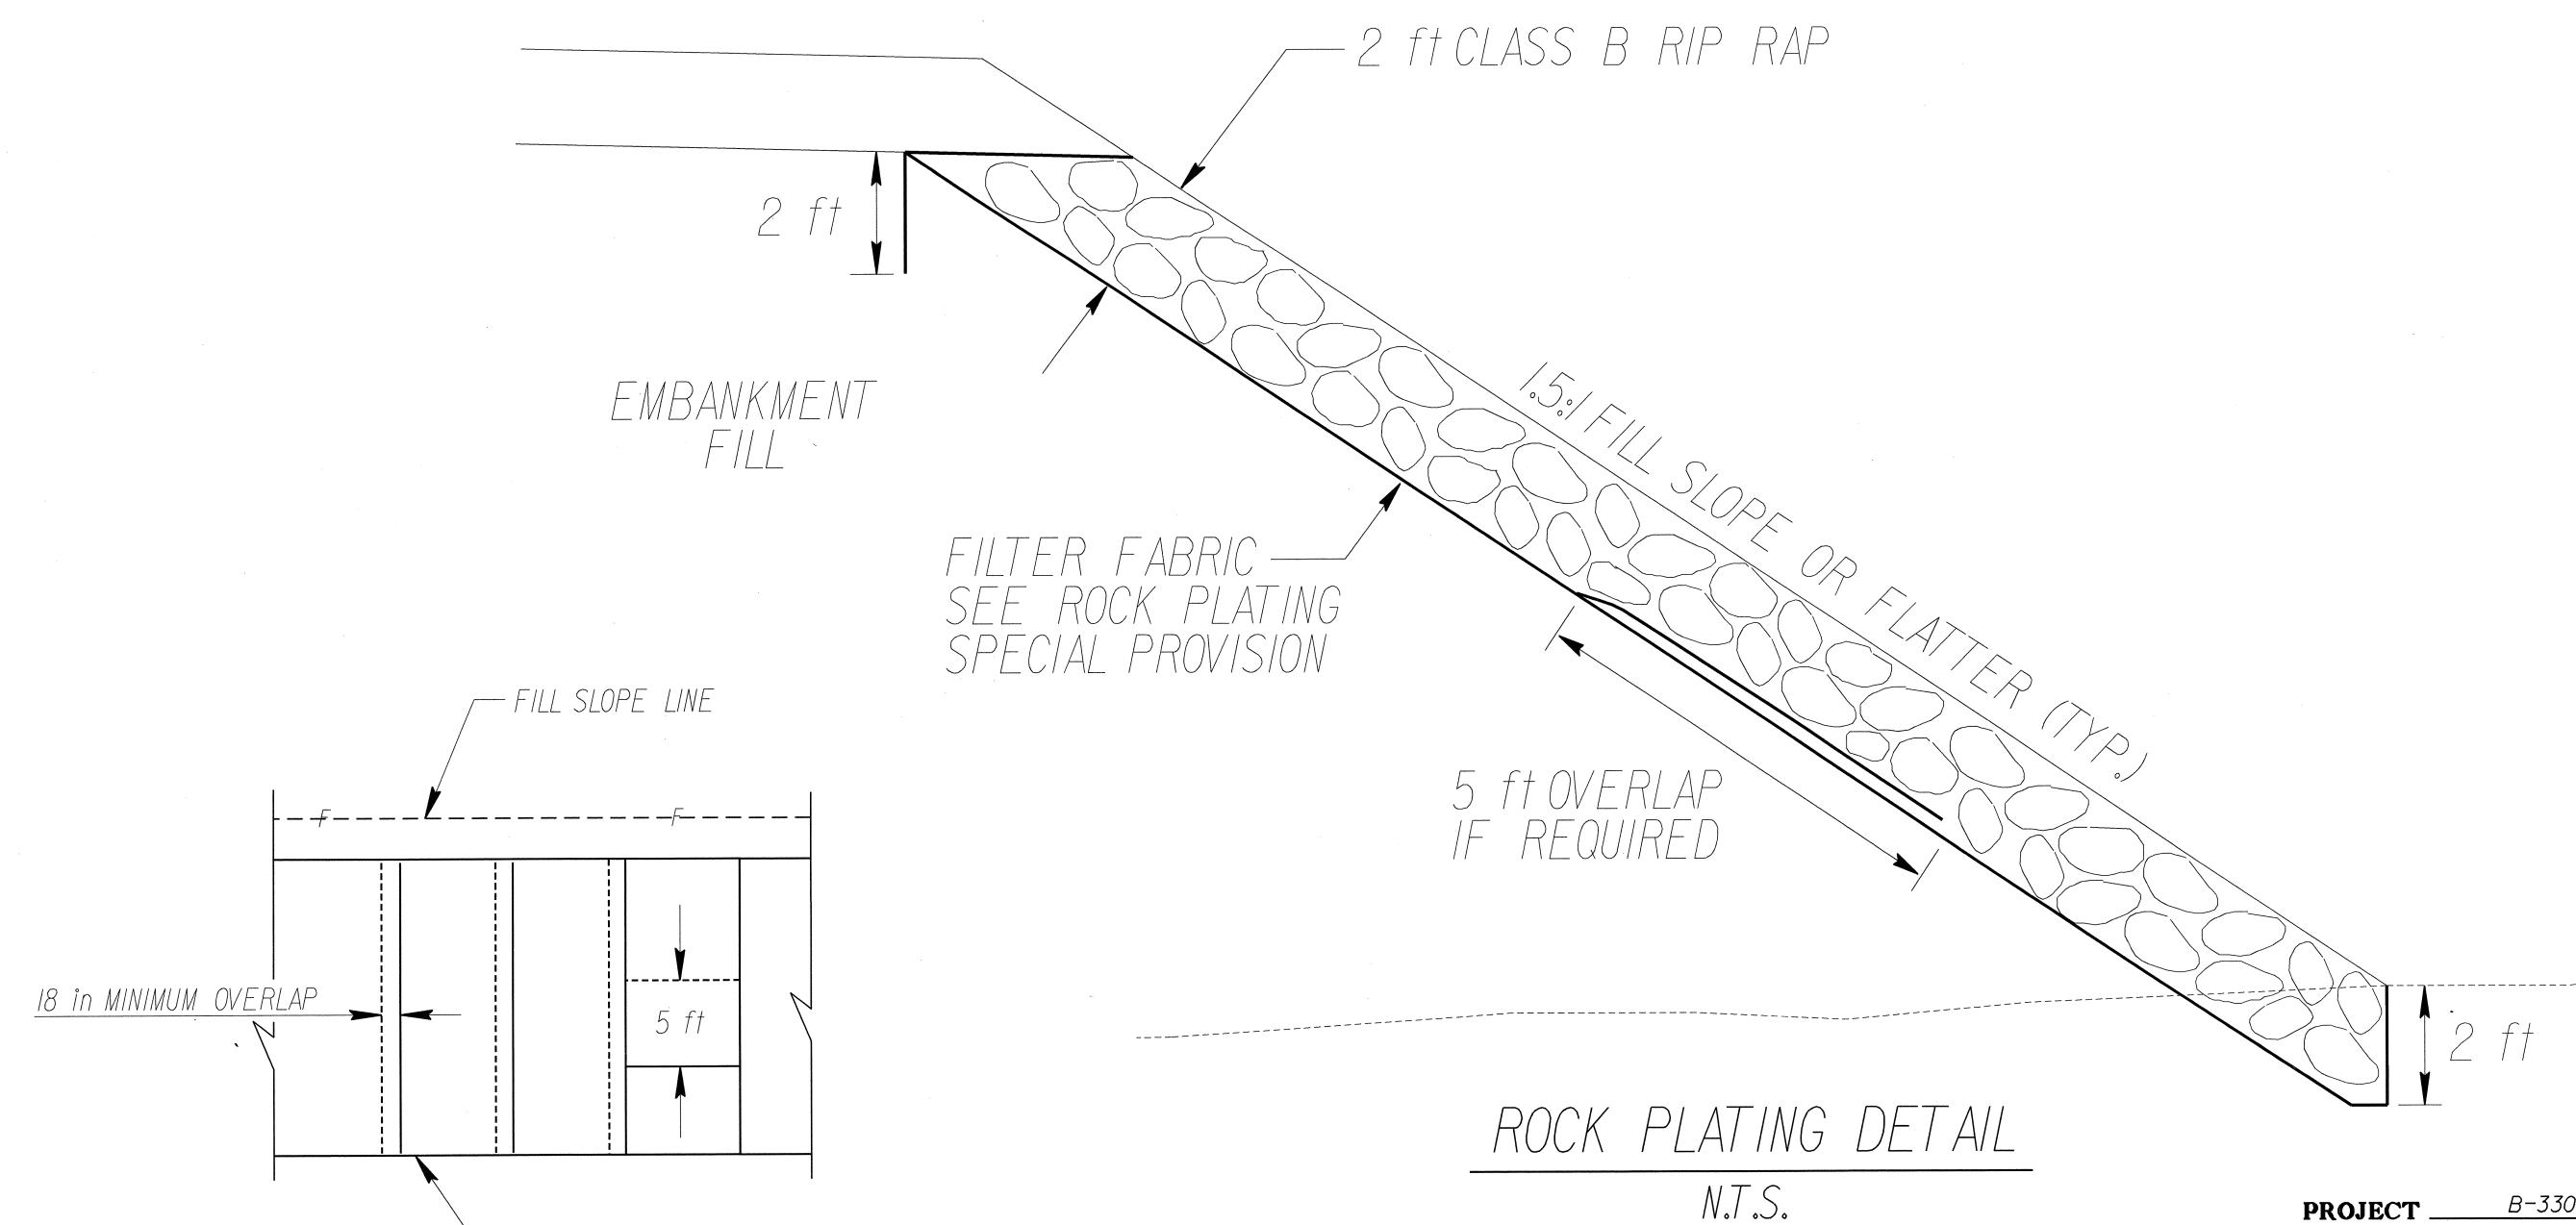

FABRIC OVERLAP DETAIL N.T.S.

— TOP OF SLOPE

PROJECT.

B-3300

ASHE COUNTY
STATIONS -DRI- STA.10+00.00

TO 11+00.00

STATE OF NORTH CAROLINA DEPARTMENT OF TRANSPORTATION RALEIGH

DRAWN BY <u>SAH</u> DATE <u>7/2003</u> CHECKED BY <u>SAH</u> DATE <u>7/2003</u>